



Rev	Date	Reference	Drawn / Chk'd
P01	2020/08/06	P01 FIRST ISSUE	SM
P02	2020/08/11	P02 Details added	SM

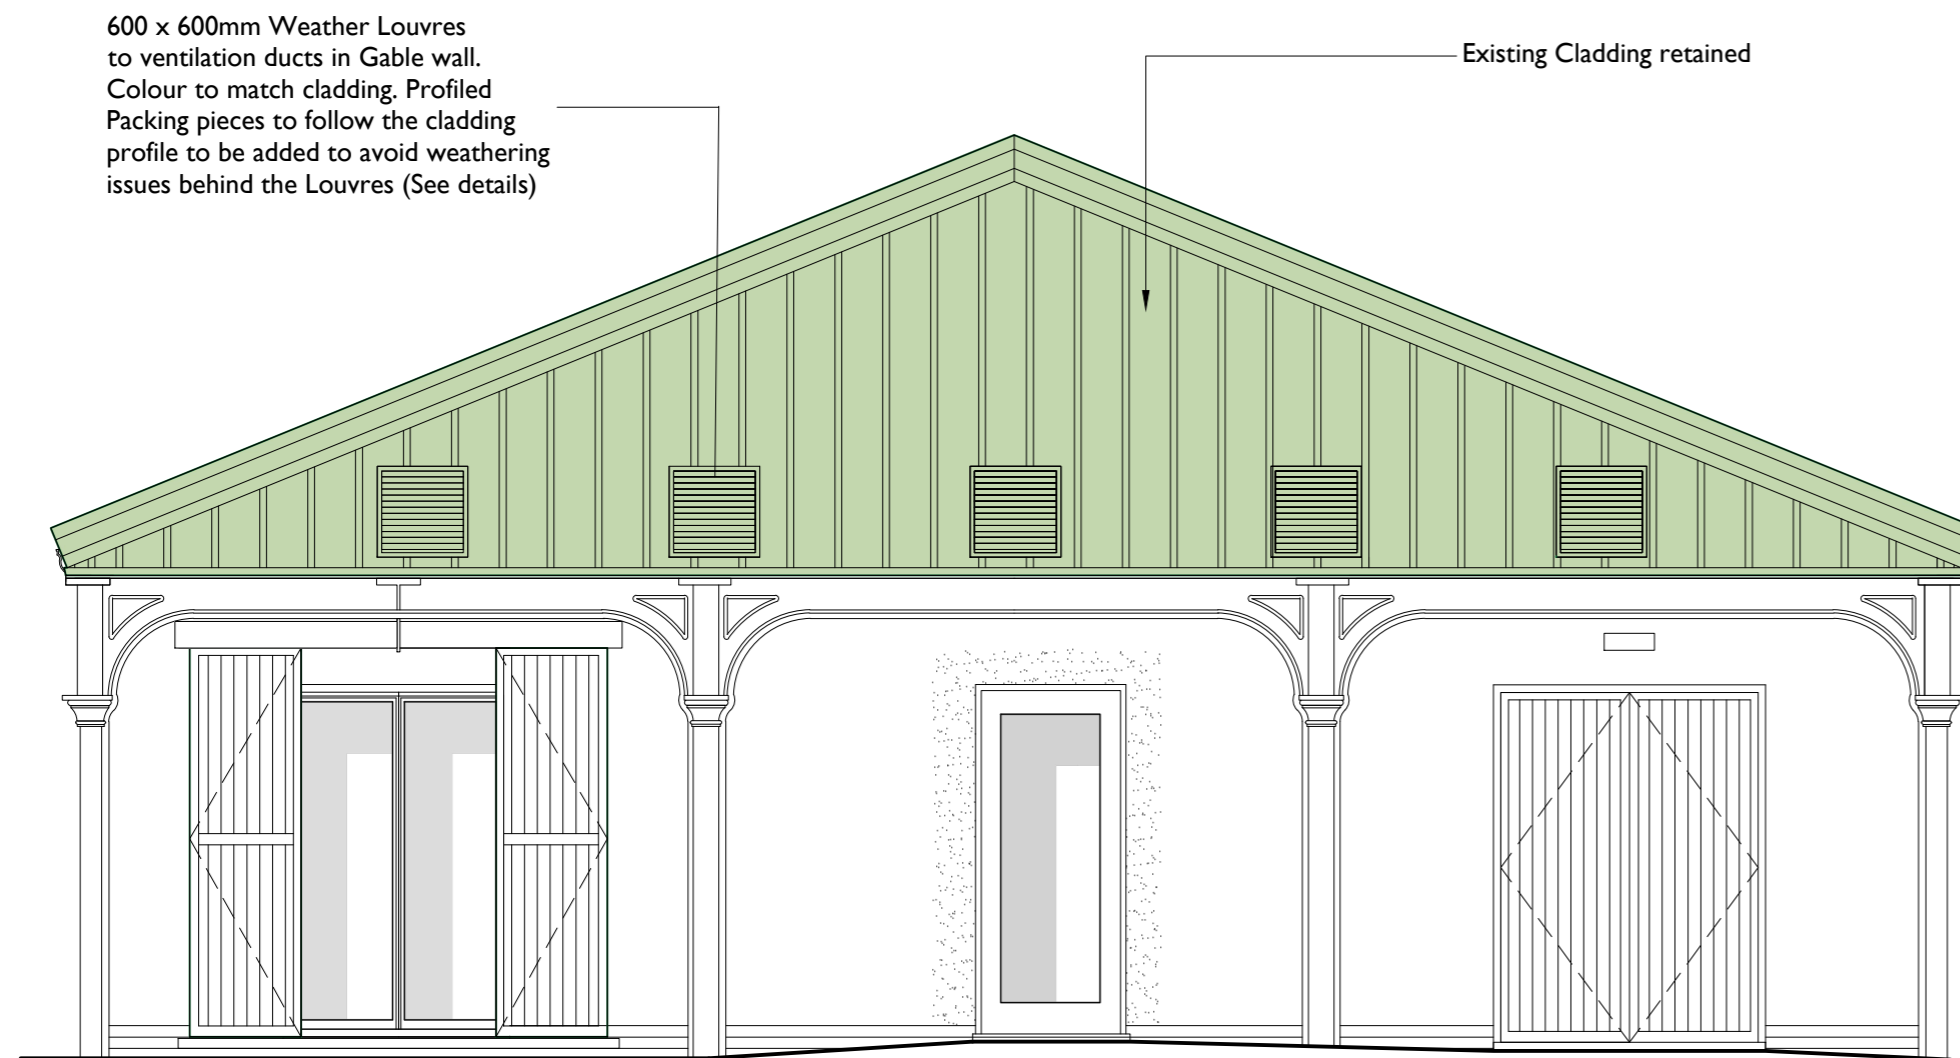

**NORTH (END) ELEVATION**

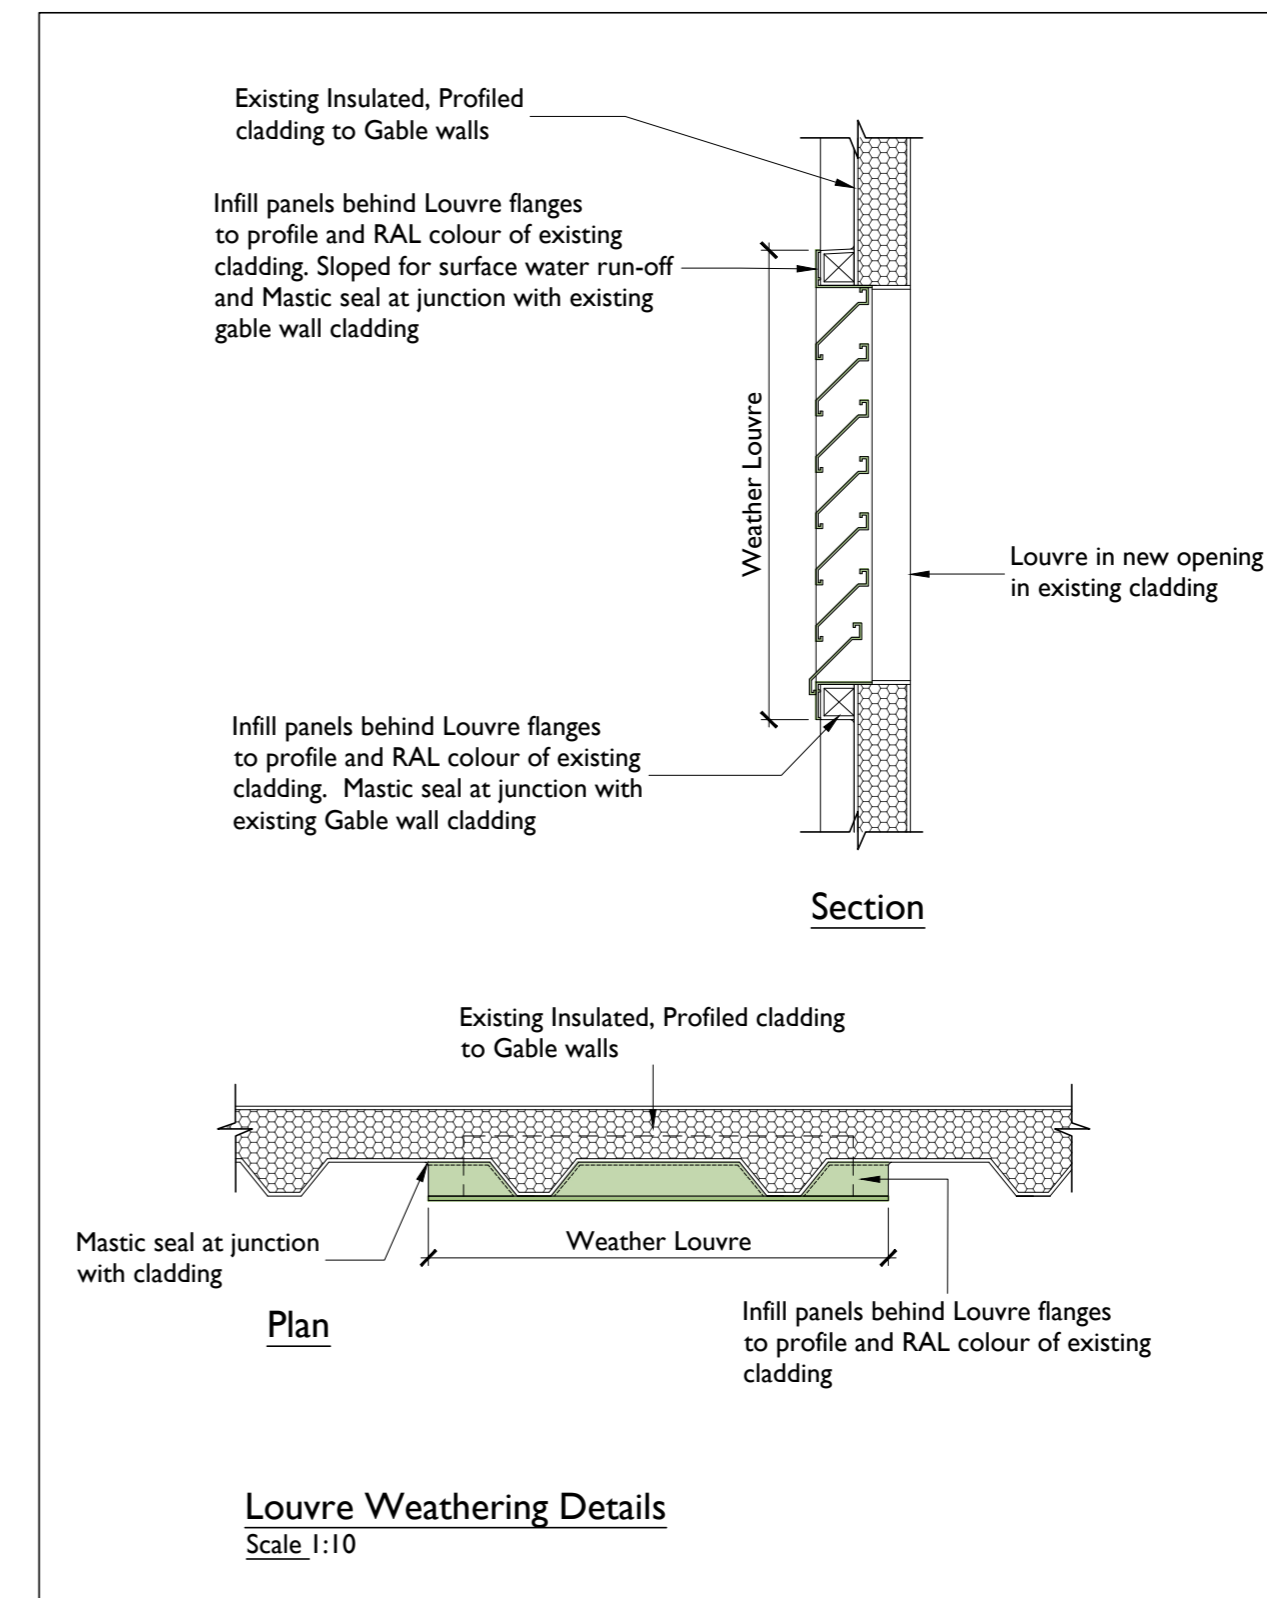

400 x 400mm Weather Louvres to ventilation ducts in Gable wall. Colour to match cladding. Profiled Packing pieces to follow the cladding profile to be added to avoid weathering issues behind the Louvres



**SOUTH (END) ELEVATION**

Client  
A.W Hardy & Co.Ltd

Project  
Garrison Heritage Centre  
Garrison Carriage and Wagon Shed  
Shoeburyness

Title  
End Elevations - Louvre Positions

Drawing Ref. Revision  
4894 - 0402 P02

Scale - unless otherwise stated Status Issued For  
1:50 @ A2 S0 Preliminary