

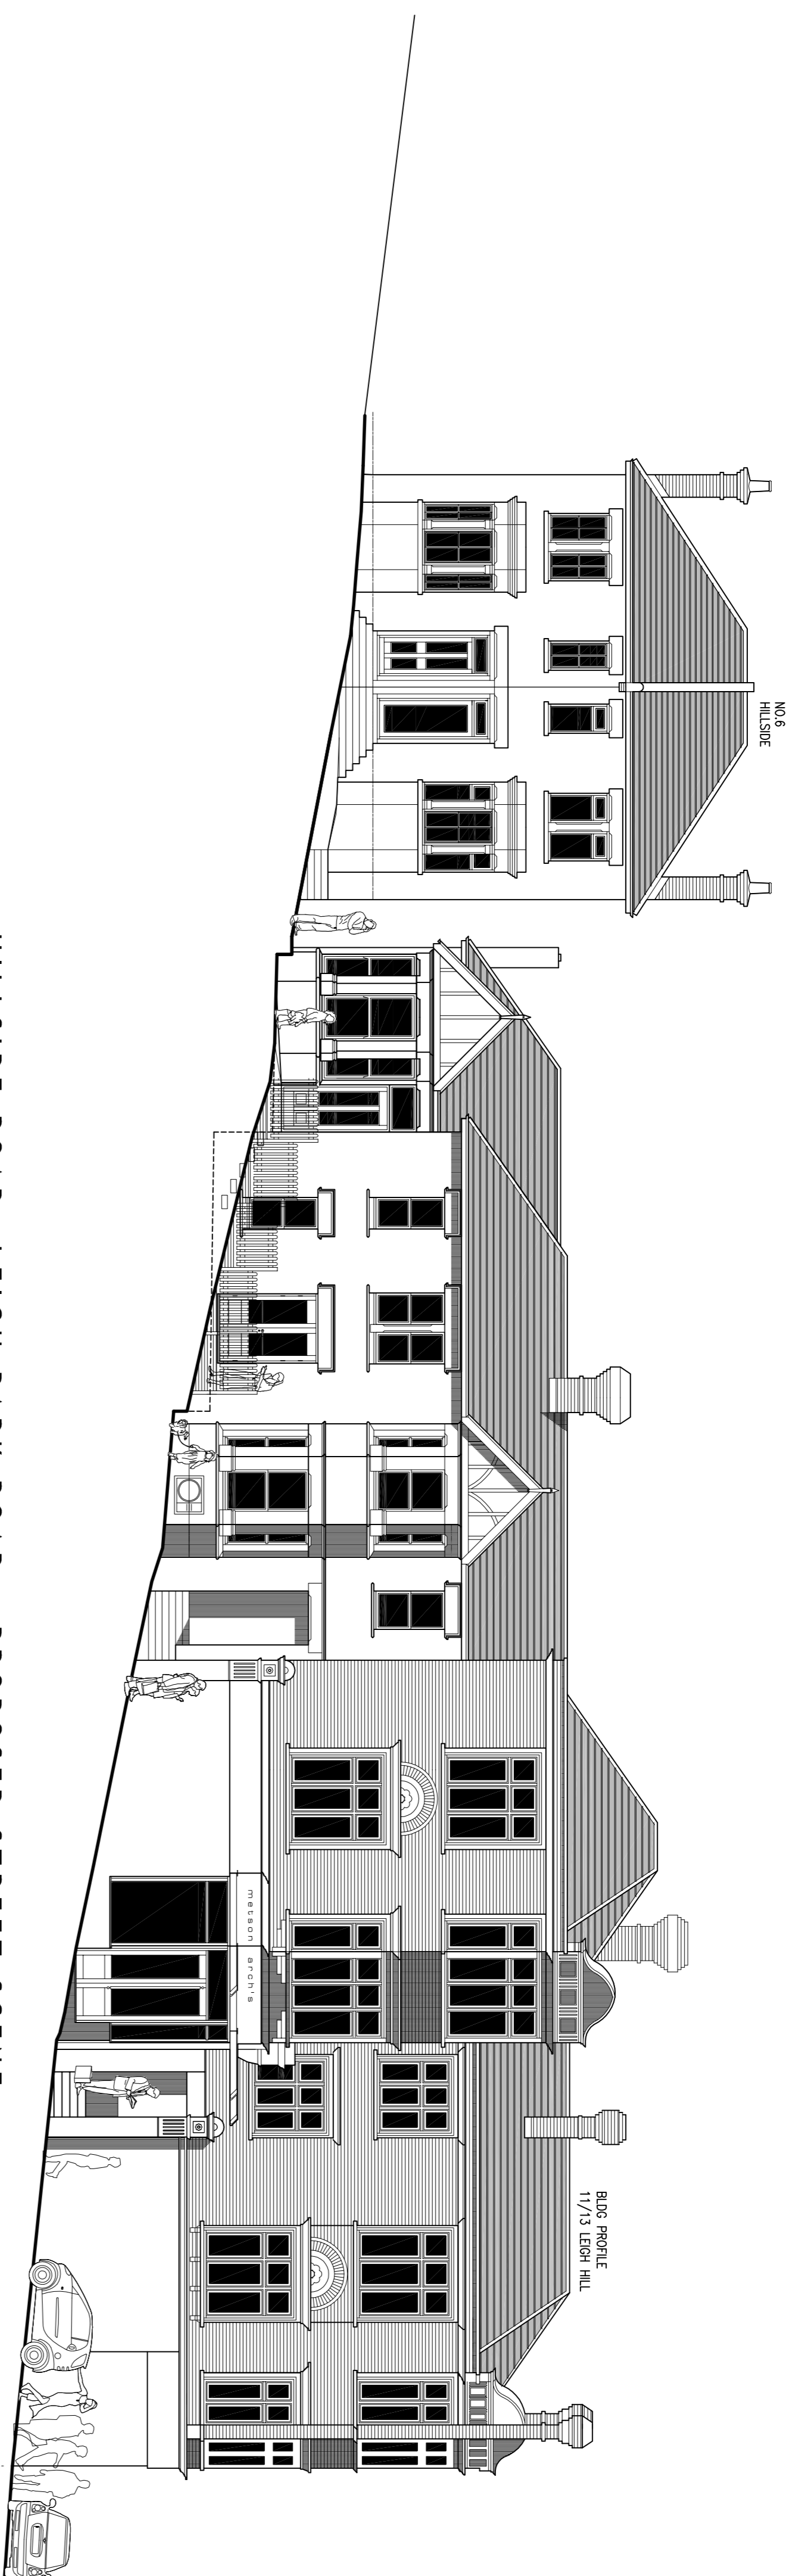


PROPOSED EXTENSION TO GROUND FLOOR FLAT AT 1 LEIGH PARK ROAD, LEIGH-ON-SEA

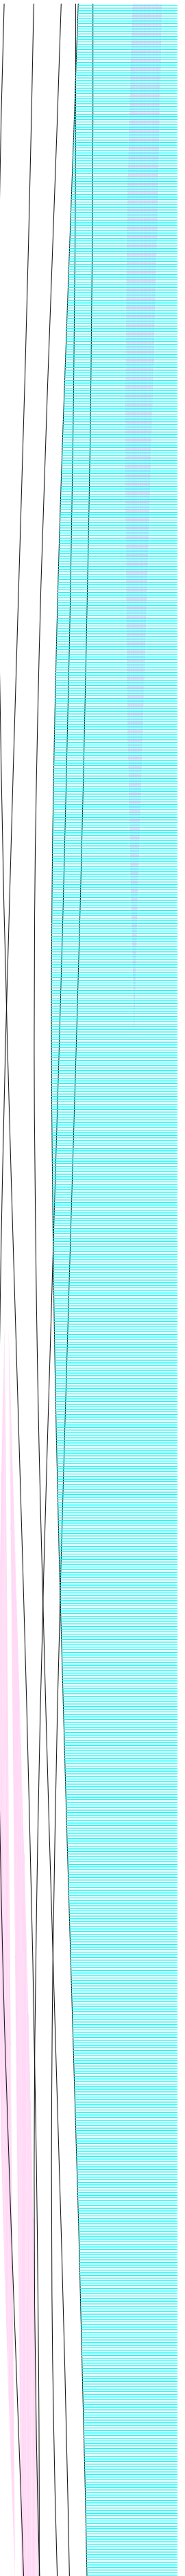

HILLSIDE ROAD - LEIGH PARK ROAD : PROPOSED STREET SCENE

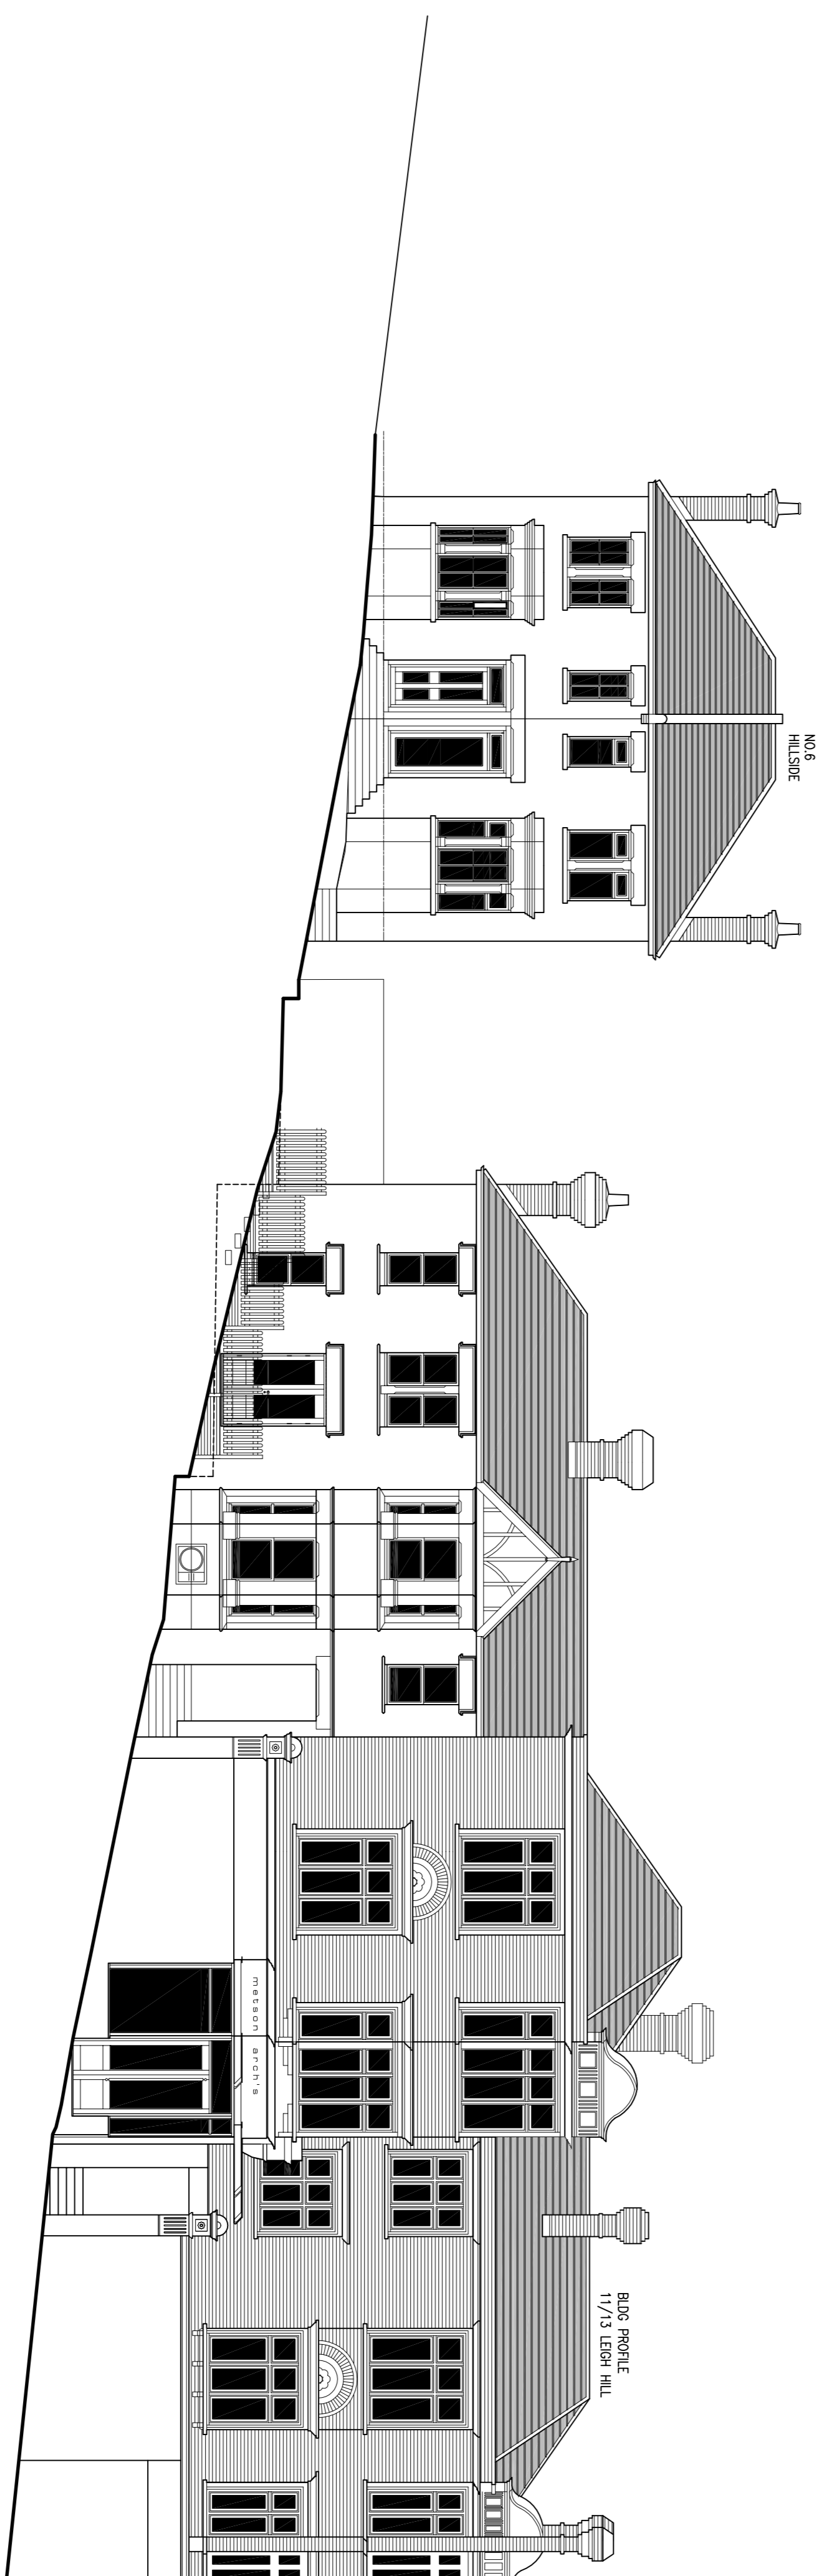

HILLSIDE ROAD - LEIGH PARK ROAD : EXISTING STREET SCENE

REV.

TOWN PLANNING



STUDIO 1
© COPYRIGHT PROTECTED

www.mestonarchitects.co.uk
LEIGH PARK ROAD LEIGH ON SEA ESSEX SS9 2DU
01702 472714 admin@mestonarchitects.co.uk

SCALE: 0A1 1:100 scale METRES
DATE: AUGUST 2020
CLIENT: SELF
JOB: FLAT 1, 1 LEIGH PARK ROAD SS9 2DU

DWG NO. 103/RENEW-2020