
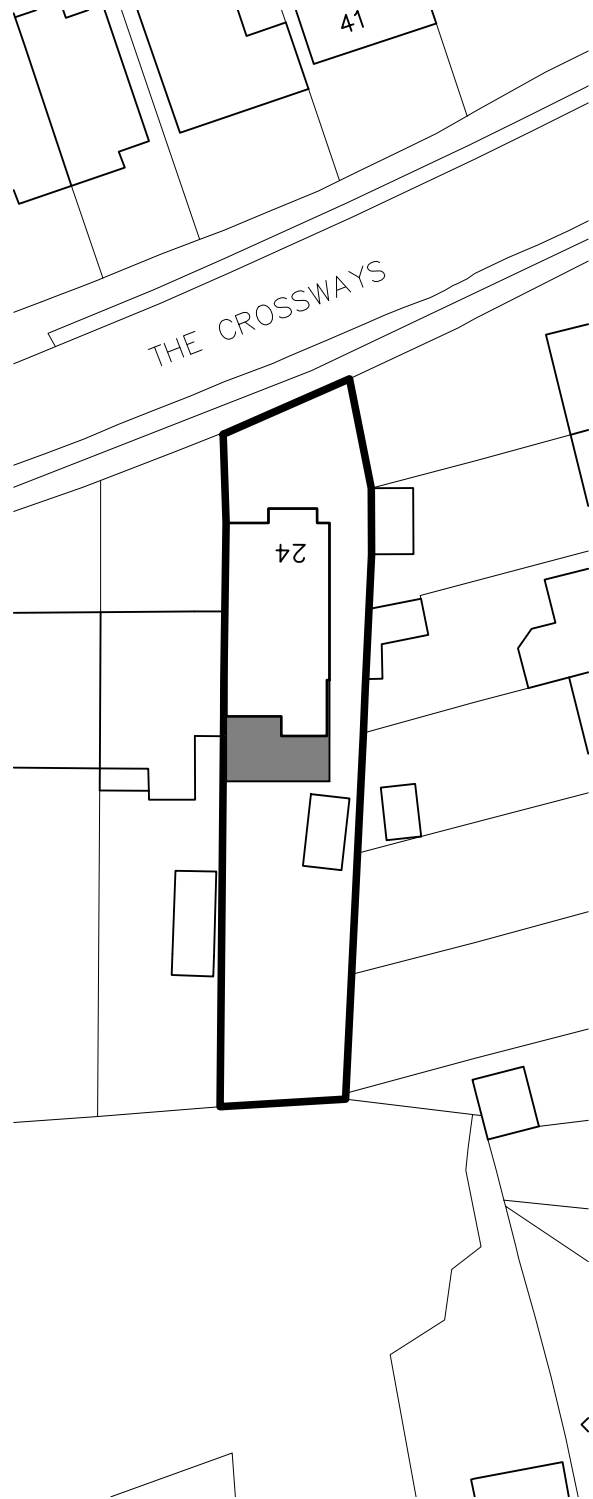


EXISTING

Scale @ 1:500

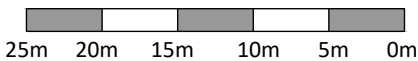

PROPOSED

This scheme is subject to Town Planning and all other necessary consents. Dimensions, areas and levels where given are only approximate and subject to site survey. All dimensions are to be checked on site. All feasibility studies are subject to full site survey.

R J B
Architect

RJB Architect
146 Main Road
Danbury
Essex
CM3 4DT

T 07979 570036 W www.RJBarchitect.com E richard@RJBarchitect.com

Client
Mr & Mrs Mullin

Project
24 The Crossways
Westcliff-on-Sea
Essex

PLANNING



Drawing Title
Block Plans

Drawn	Date	Checked	Scale @ A4
RJB	May 2020		As noted
Job No	Drawing No	Revision	Note
2020-24	04		