




EXISTING LOCATION PLAN 1:1250 NORTH

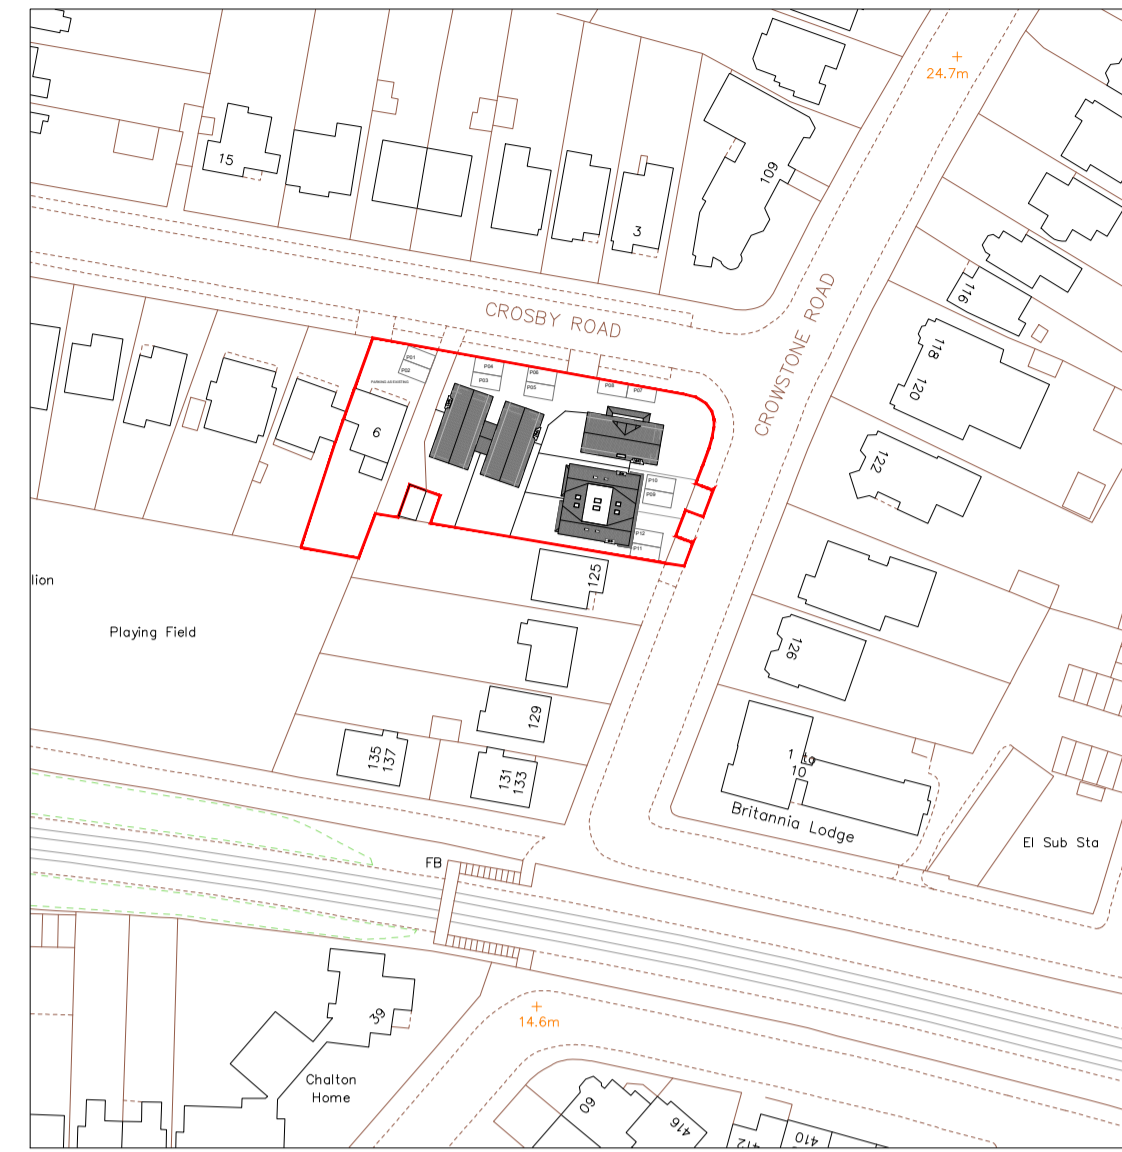

PROPOSED LOCATION PLAN 1:1250 NORTH

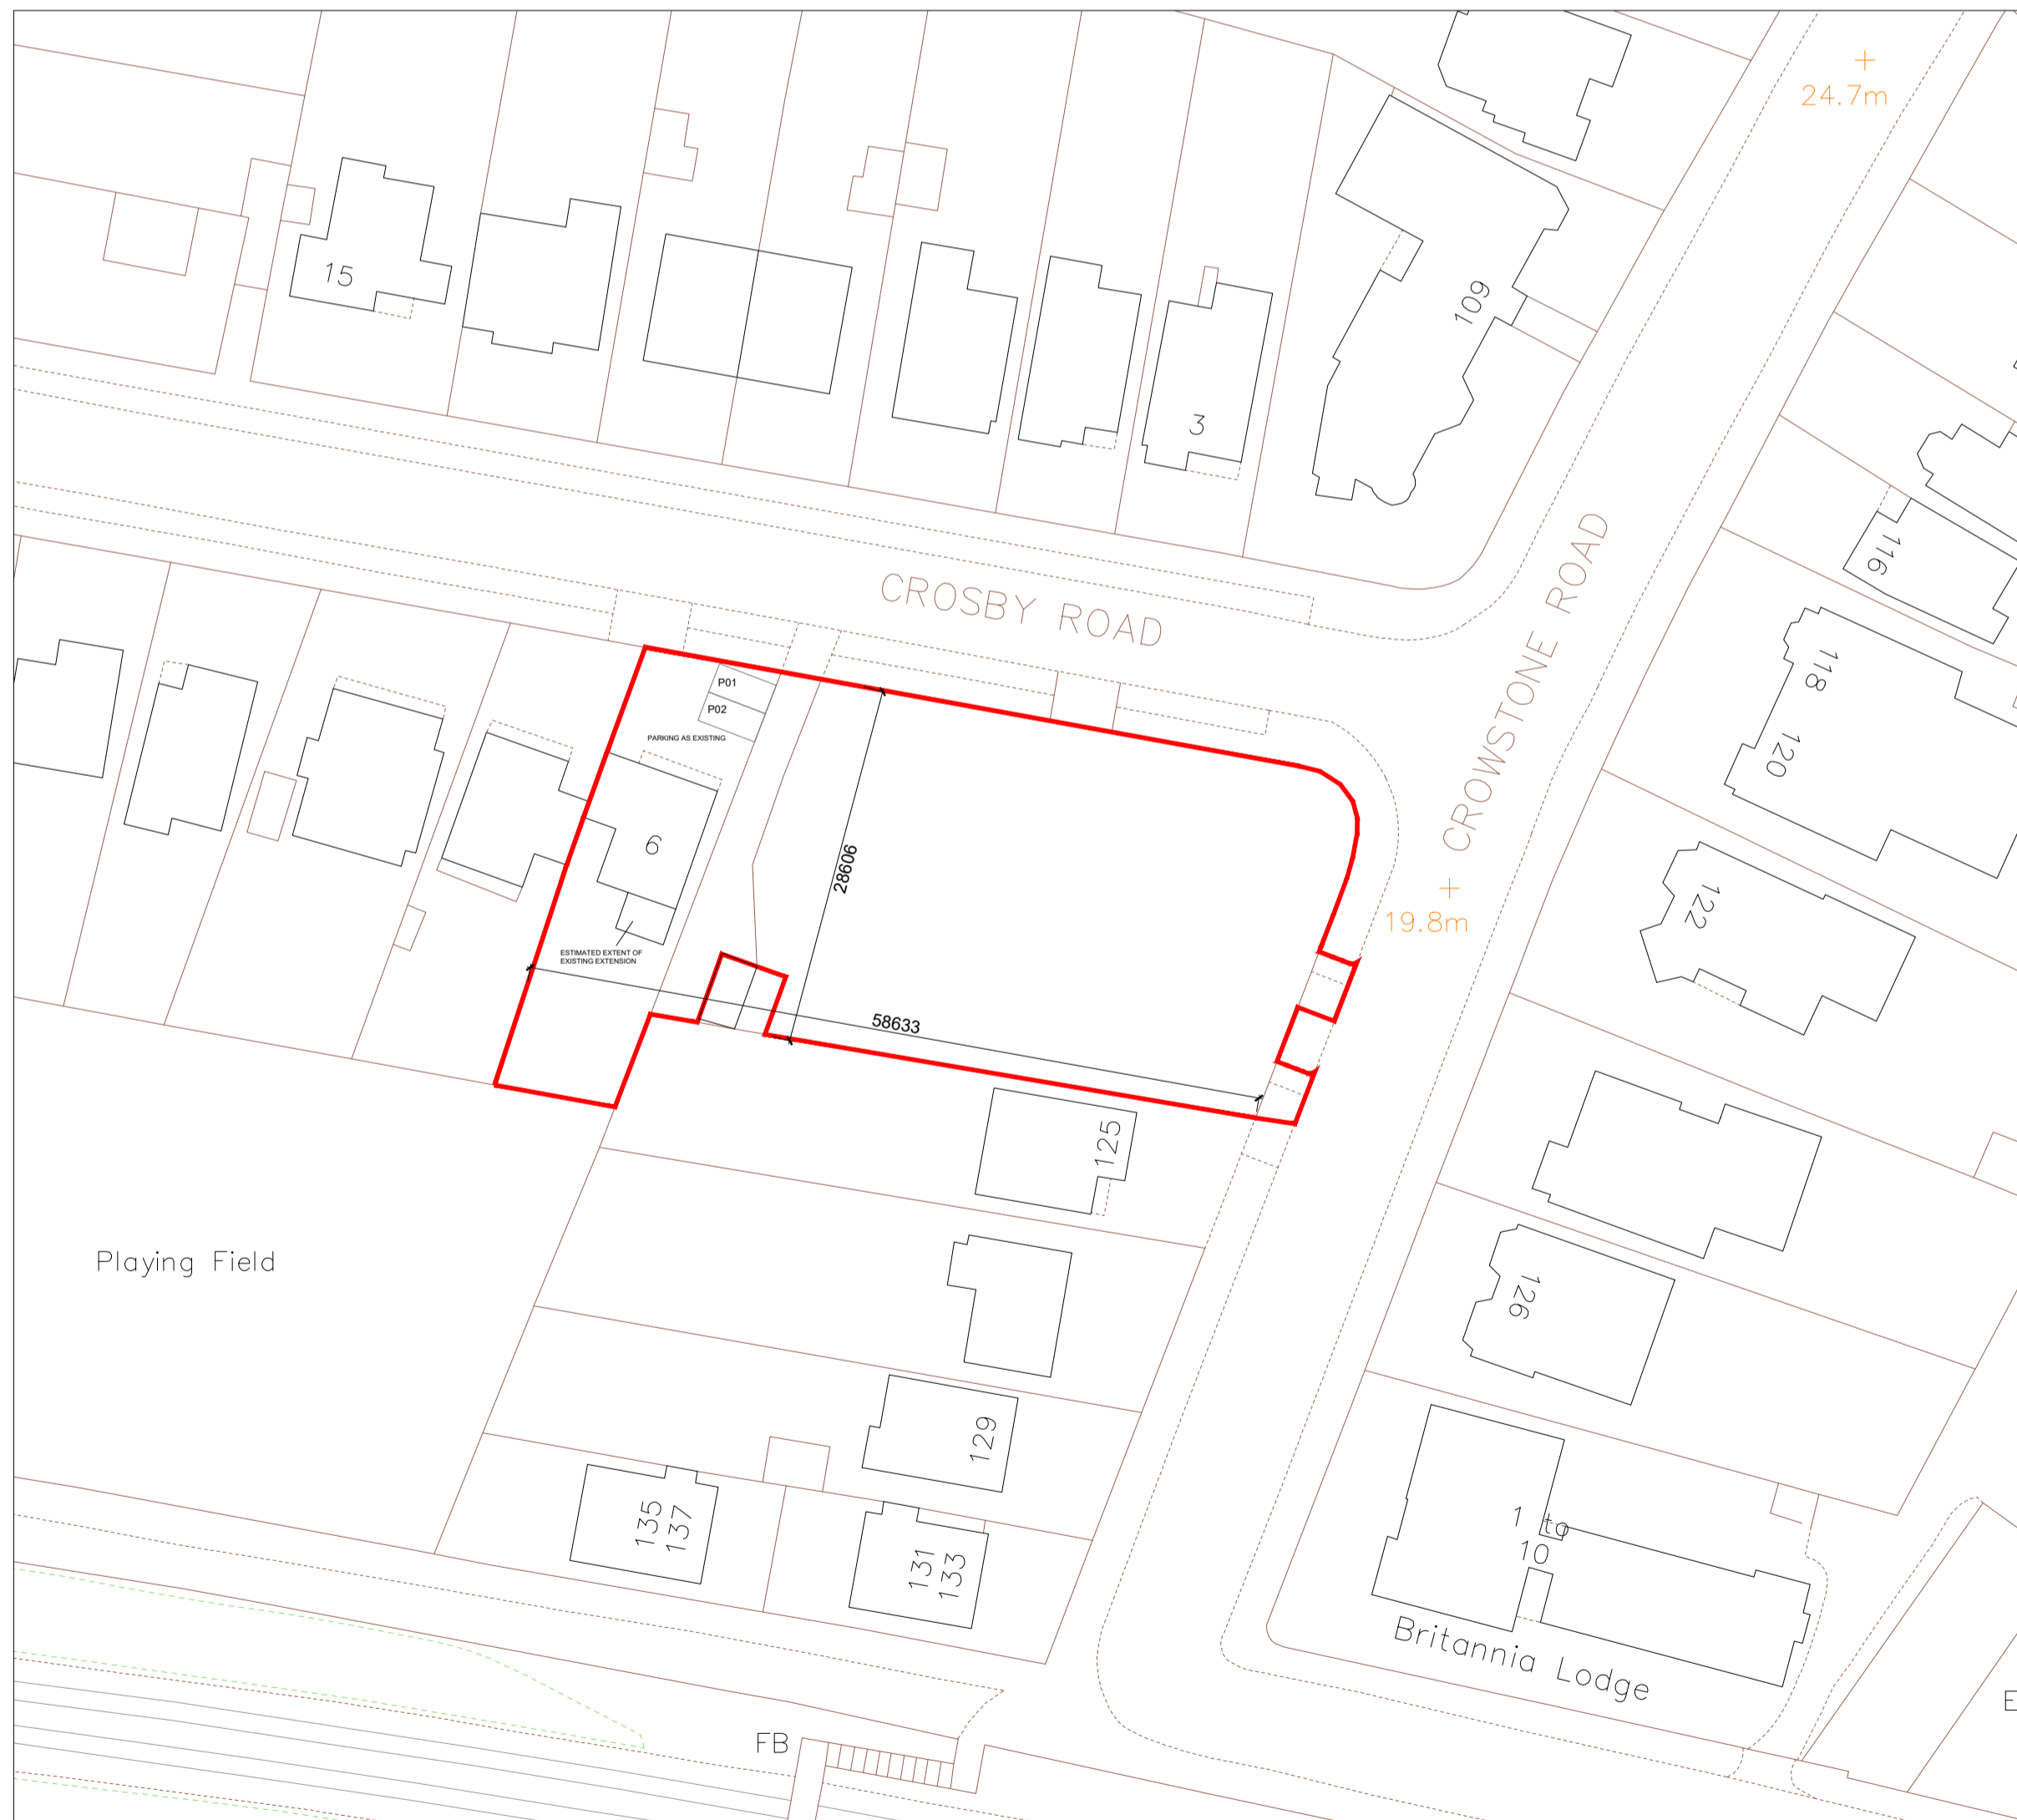

EXISTING BLOCK PLAN 1:500 NORTH

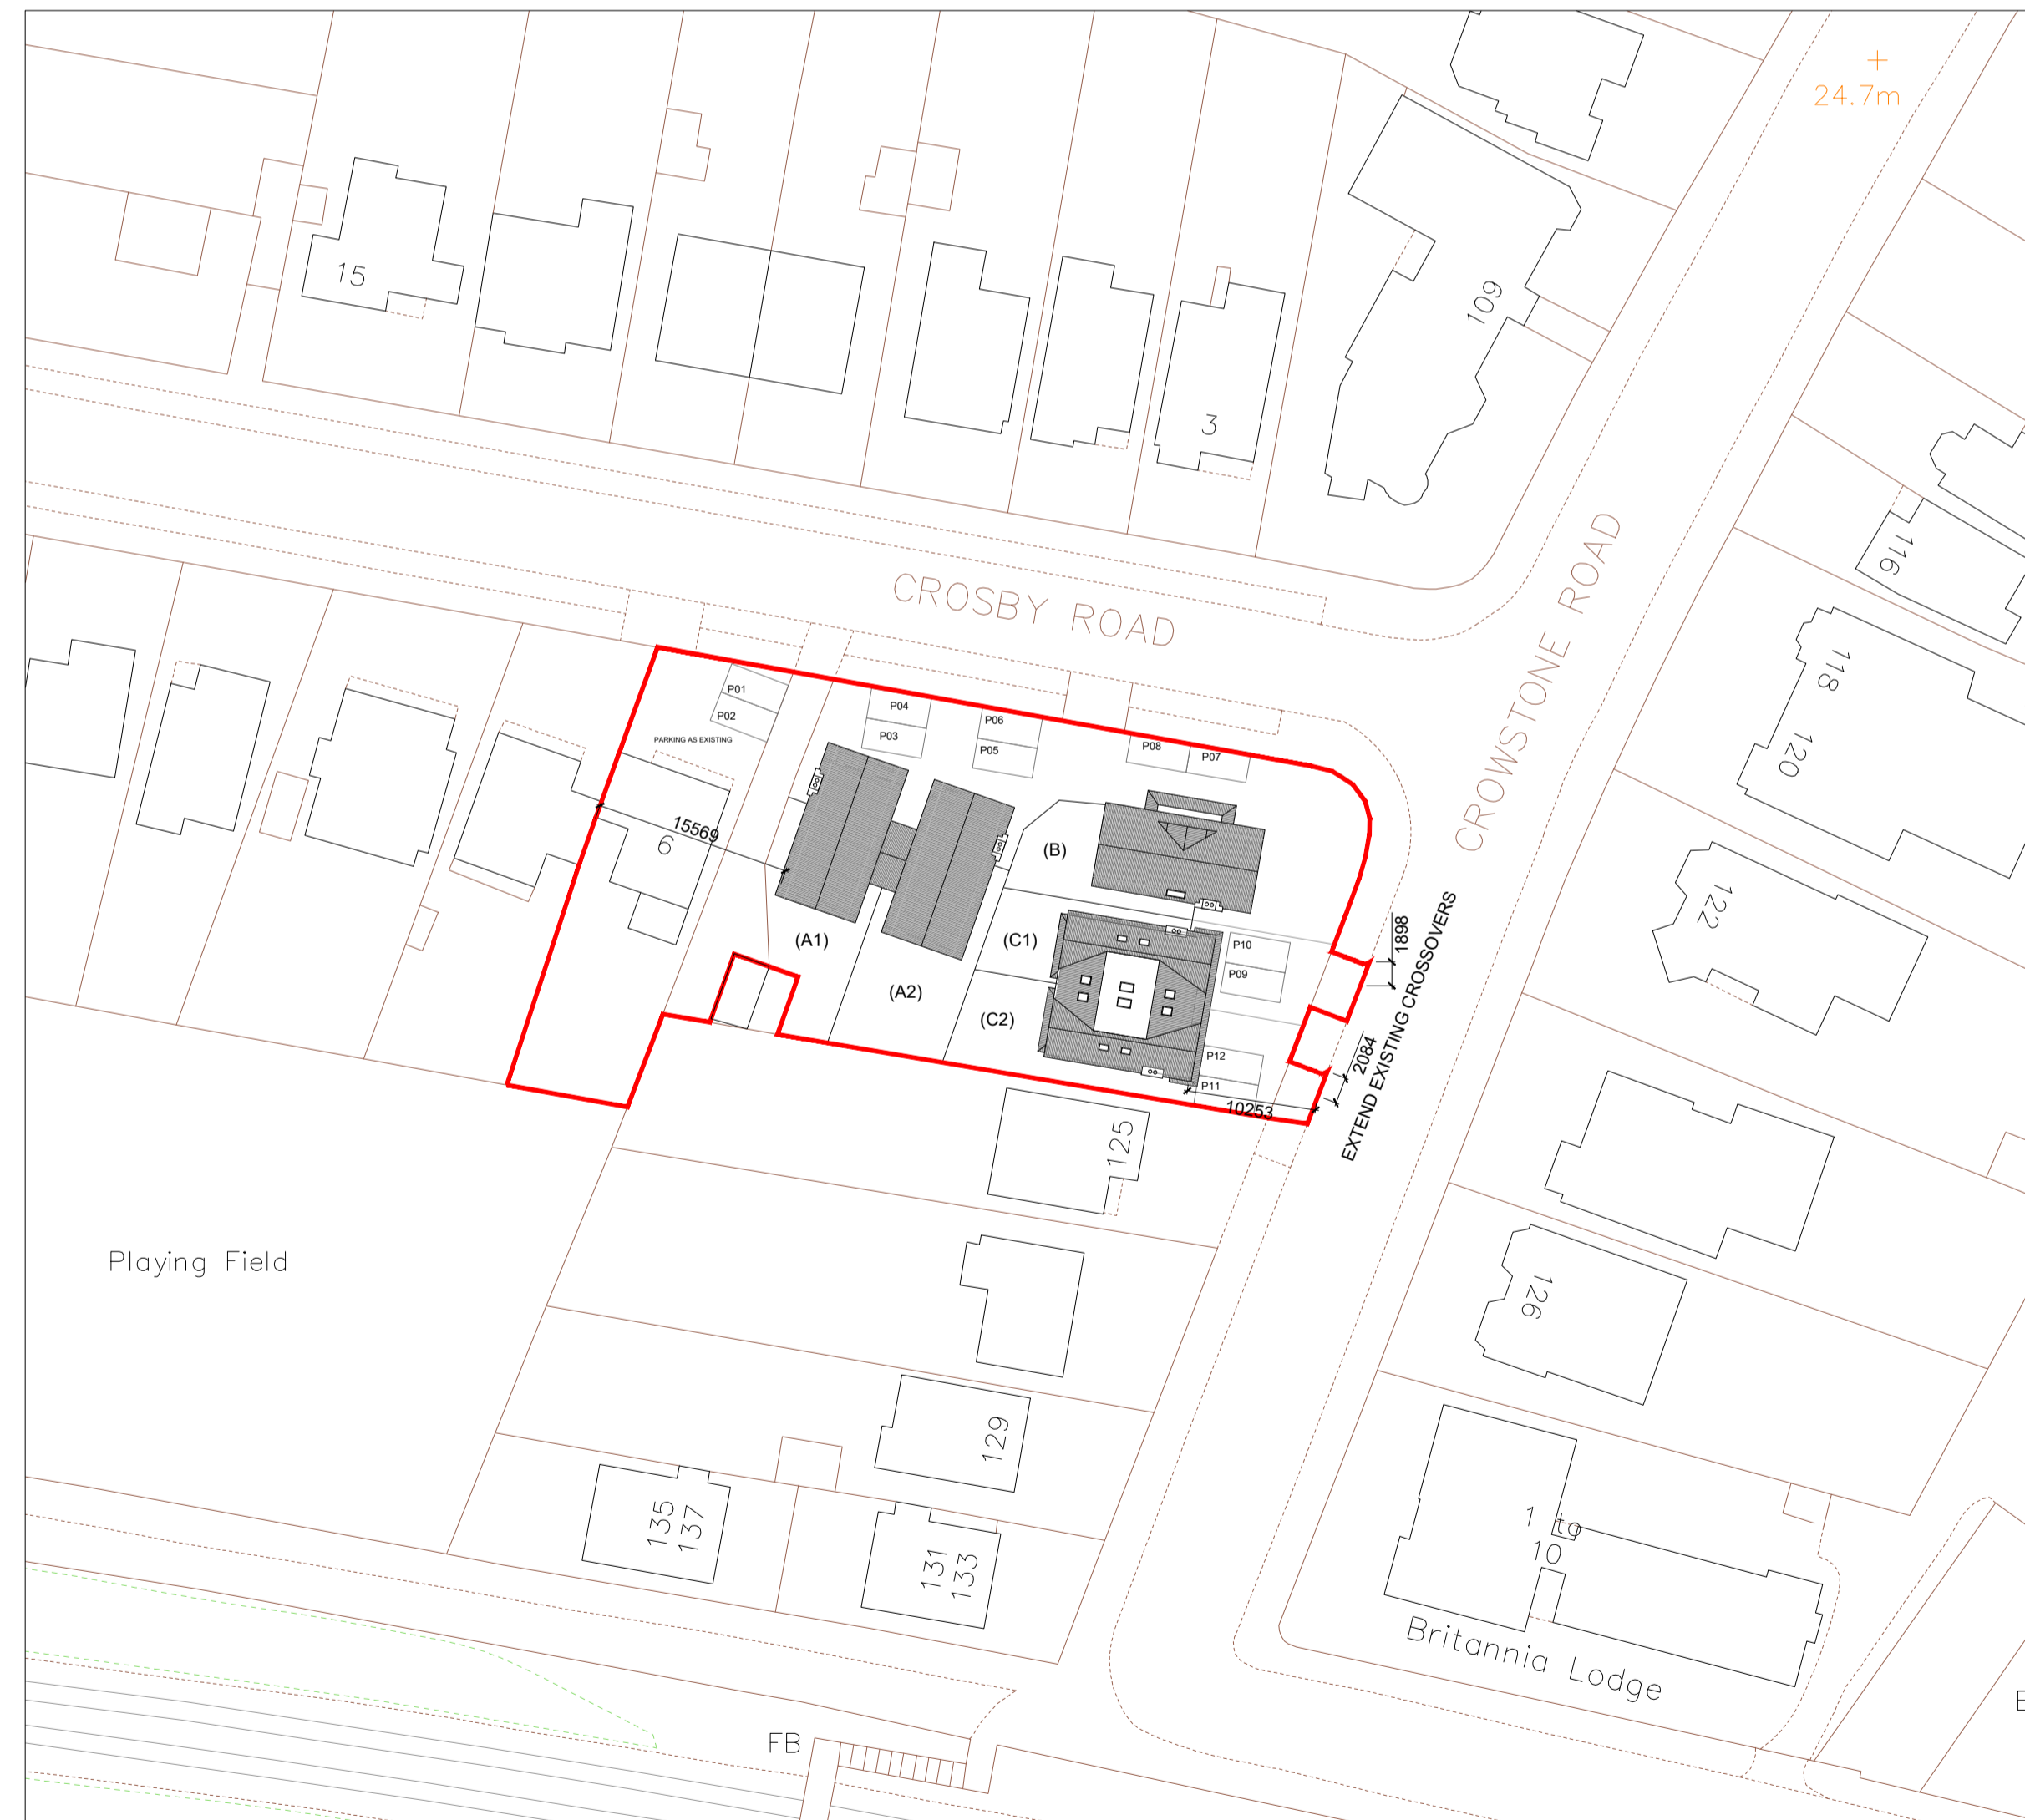

PROPOSED BLOCK PLAN 1:500 NORTH

Notes:

Rev	Comment	By	Date
A	AMENDED DESIGN Production of drawings	DS	24/11/2020 31/08/2020

Stage:
3 - Developed Design

Client:
Private

Project:
121-123
Crowstone Road
Westcliff-on-sea
Essex
SS0 8LH

Drawing Title:
SITE AND BLOCK PLANS

Drawing no:
617P101

Revision: **A** Drawn by: DS

Project no: **617** Chkd by: ABG

Scale: 1:500, 1:1250 @ A1

SKARCHITECTS
833-855 London Road
Westcliff-on-Sea
SS0 9SZ
Tel: 01702 509250
Email: info@skarchitects.co.uk

We warrant that this drawing is the work of our firm and that it has been prepared in accordance with the provisions of the Building Act 1984 and the requirements of all relevant statutory authorities and service providers.
© Skarchitects Ltd 2020