


NOTES:
Do not scale this drawing. Work to figured dimensions only. Check all dimensions on site. Confirm any discrepancies prior to commencement of work.

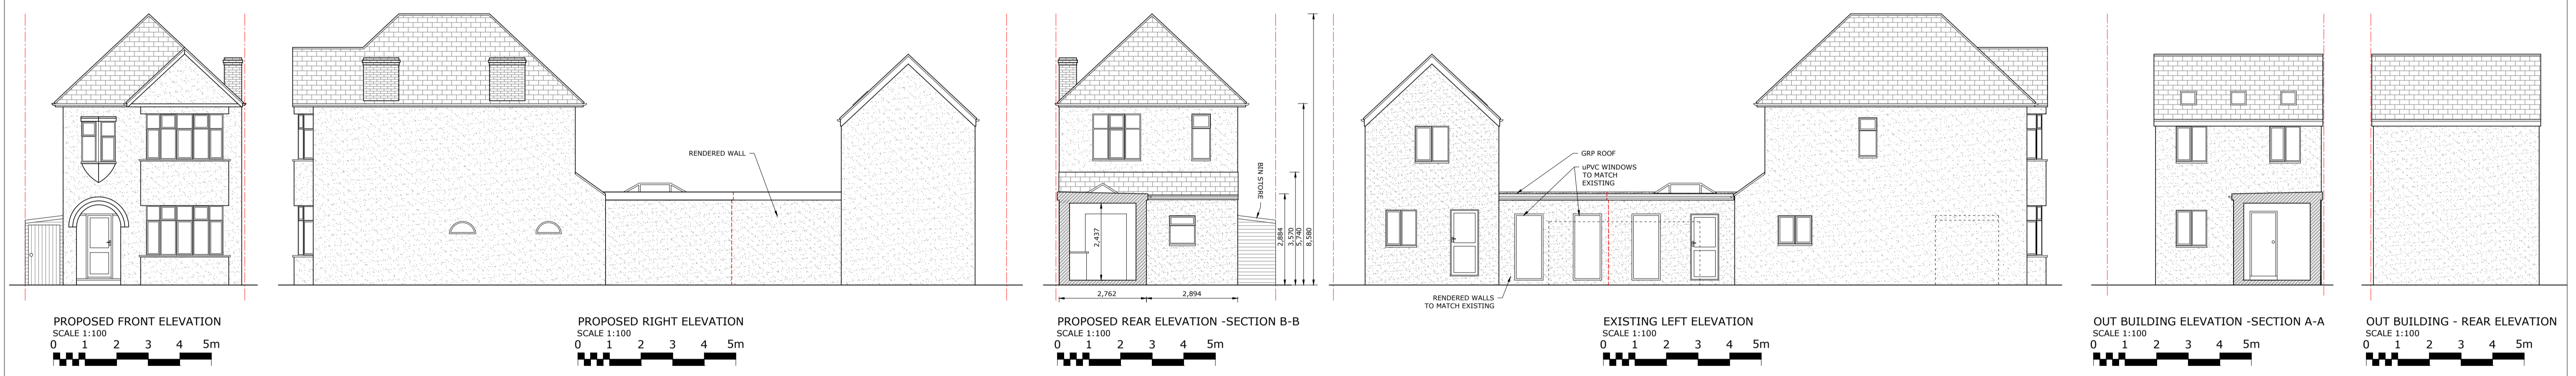

Rev-03	12/20	Revised Bin Store
Rev-02	08/20	Doors Switched
Rev-01	07/20	Revised Section
Rev-00	07/20	First Issue

Krystal Architecture Ltd
 Essex, SS13 1RA
 T : 01268 454581 / 07999061557
 E : info@krystal-architecture.com
 W : www.krystal-architecture.com

Project Address
 266 Westborough Road, Southend, Essex,

Client Name
 Property Point Investments

Drawing Title
 Existing & Proposed Elevations

Status
 Planning Drawings

Drawing Number
620-204

Rev: 03

Date
 10.12.20

Scale
 1:100 @A1

Drawn By
 WN