


AS PROPOSED: THIRD FLOOR PLAN

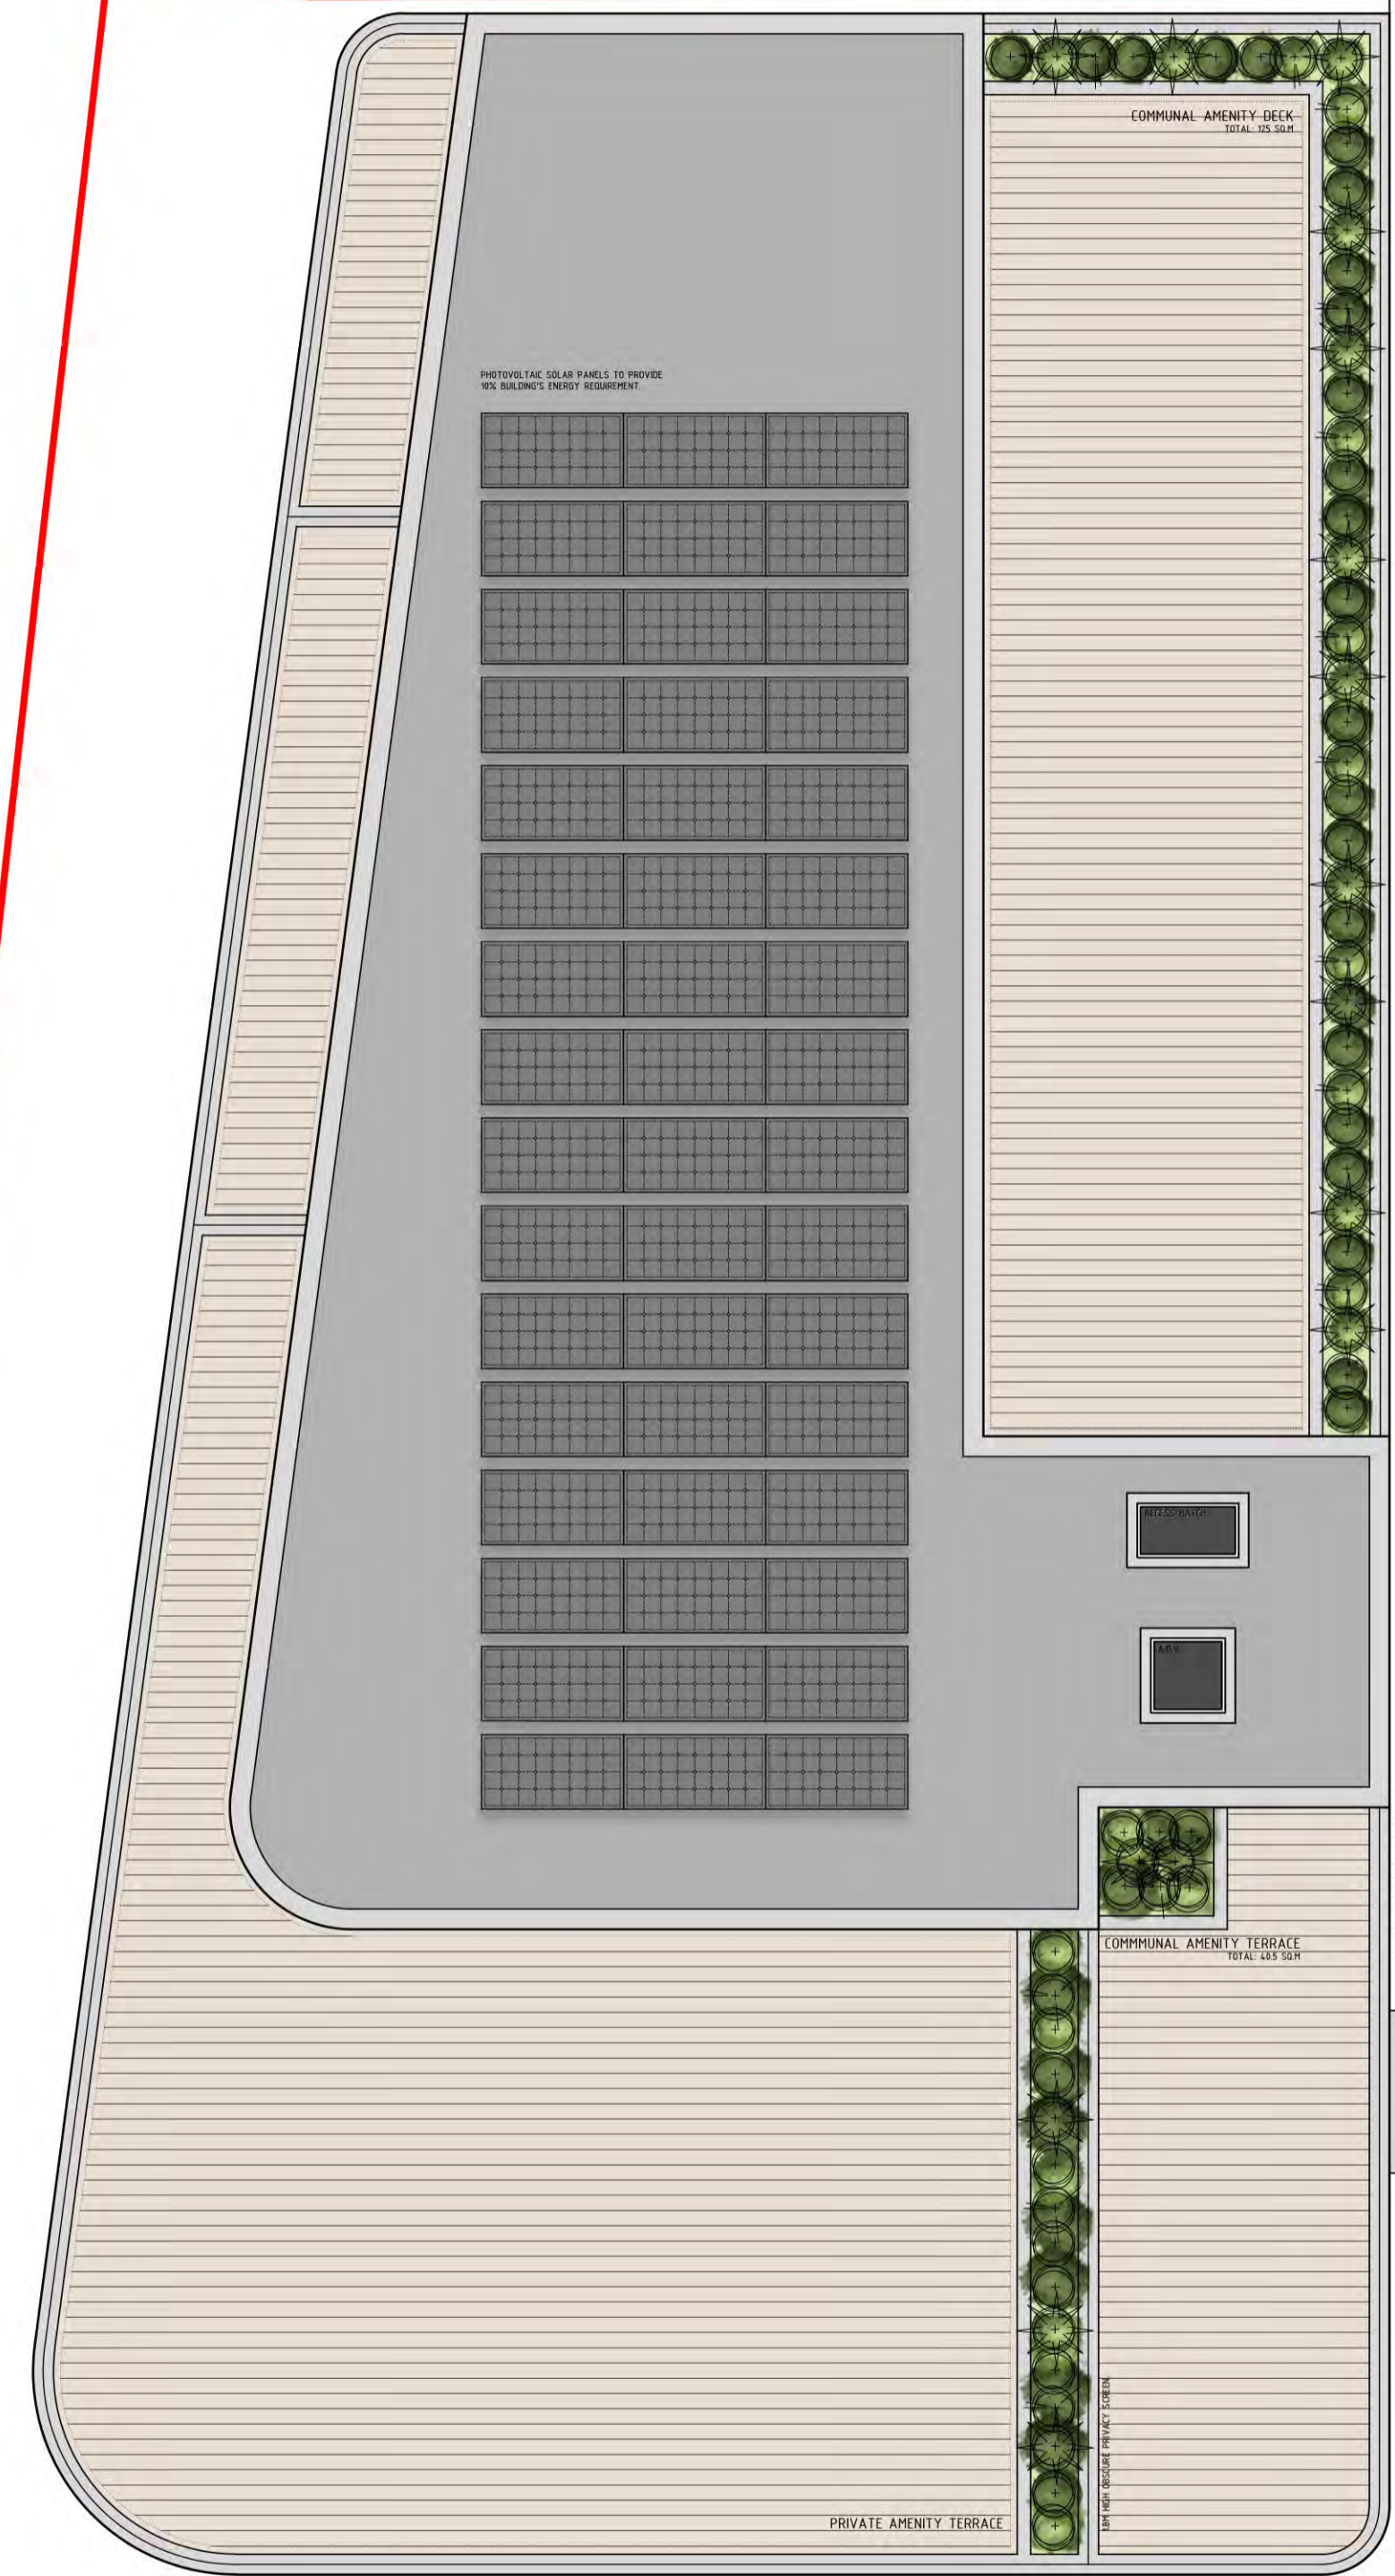

AS PROPOSED: ROOF PLAN

1100
0m 1m 2m 3m 4m 5m 6m

AS PROPOSED: THIRD FLOOR + ROOF PLANS

