


GENERAL NOTES


The copyright in all designs, drawings, schedules, specifications and any other documentation prepared by DAP Architecture Ltd. in relation to this project shall remain the property of DAP Architecture Ltd. and must not be reissued, loaned or copied without prior written consent.

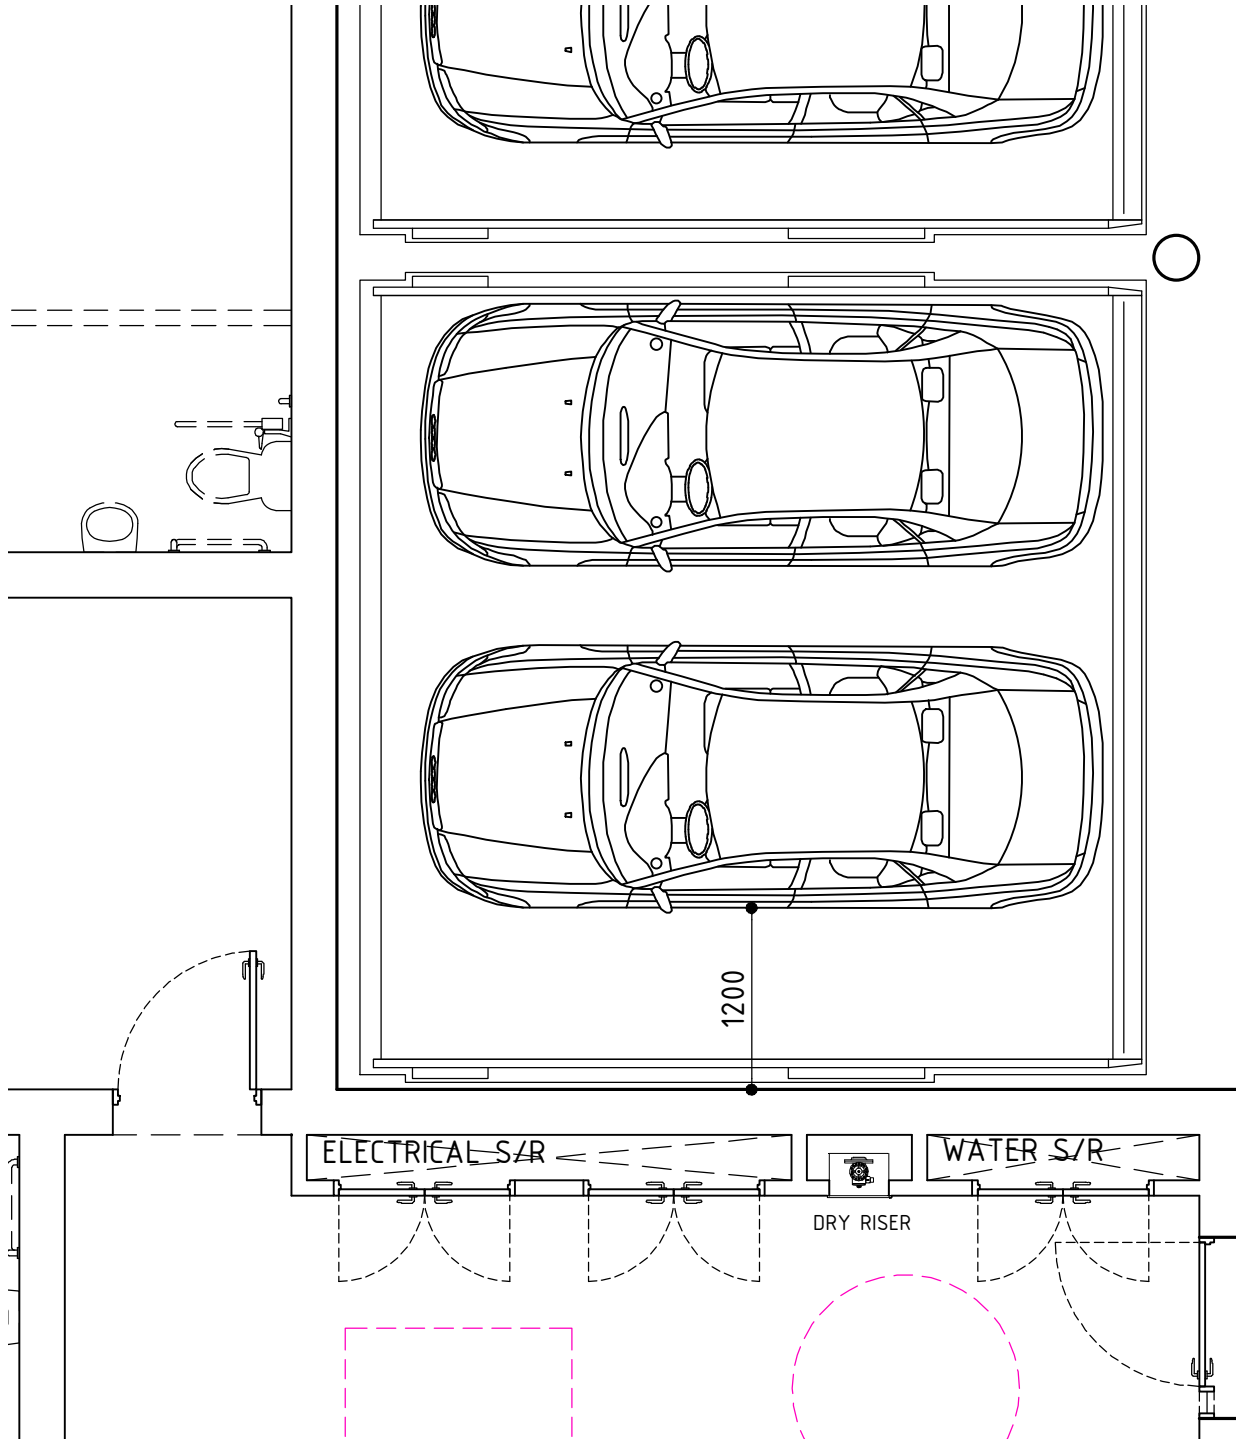

'SWISS-PARK'
STACKING SYSTEM. B1-
DOUBLE PLATFORM
LIFT. ENLARGED SIZE
TO PROVIDE SIDE
ACCESS TO VEHICLE.

5350

1200

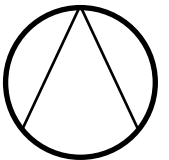

114-120 BROADWAY
AS PROP PARKING STACKER PLAN
114-120 BROADWAY
LEIGH-ON-SEA, ESSEX
SS9 1AA
PLAISTOW BROADWAY FILLING STATIONS LTD
20.01.21 1:50@A4 Project 1047

211.02

FILE 30.05

www.daparchitecture.co.uk