




AS PROPOSED: ELEVATION AA (EAST)



AS PROPOSED: ELEVATION BB (NORTH)

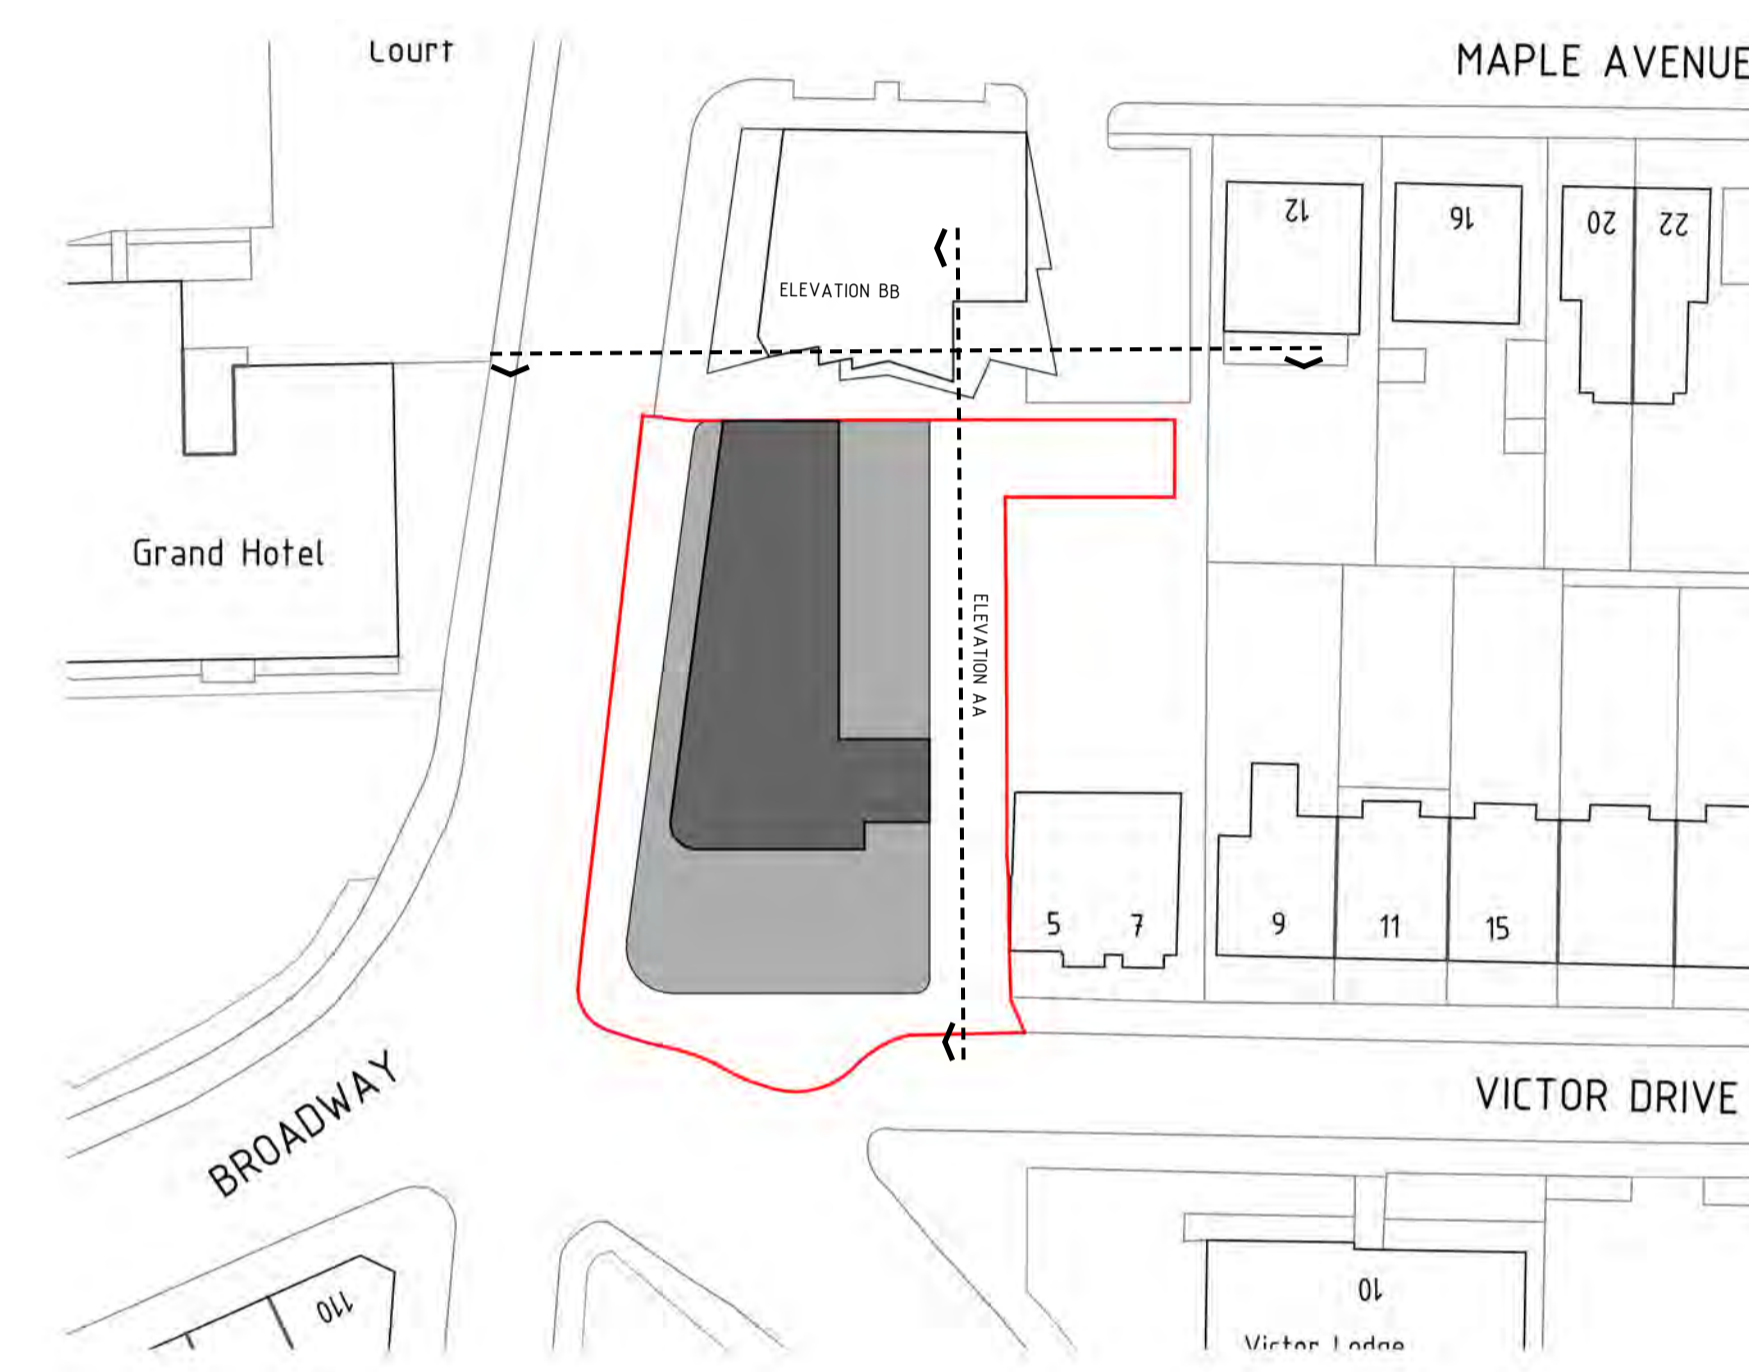

AS PROPOSED: ELEVATIONS



114-120 BROADWAY
 PROPOSED ELEVATIONS
 114-120 BROADWAY
 LEIGH-ON-SEA, ESSEX
 SS9 1AA
 PLAISTOW BROADWAY FILLING STATIONS LTD
 23/07/20 1:100@A1 Project1047
205.08
 www.daparchitecture.co.uk

