




Basement Overlay 1:200  
0 2 4 6 8 10

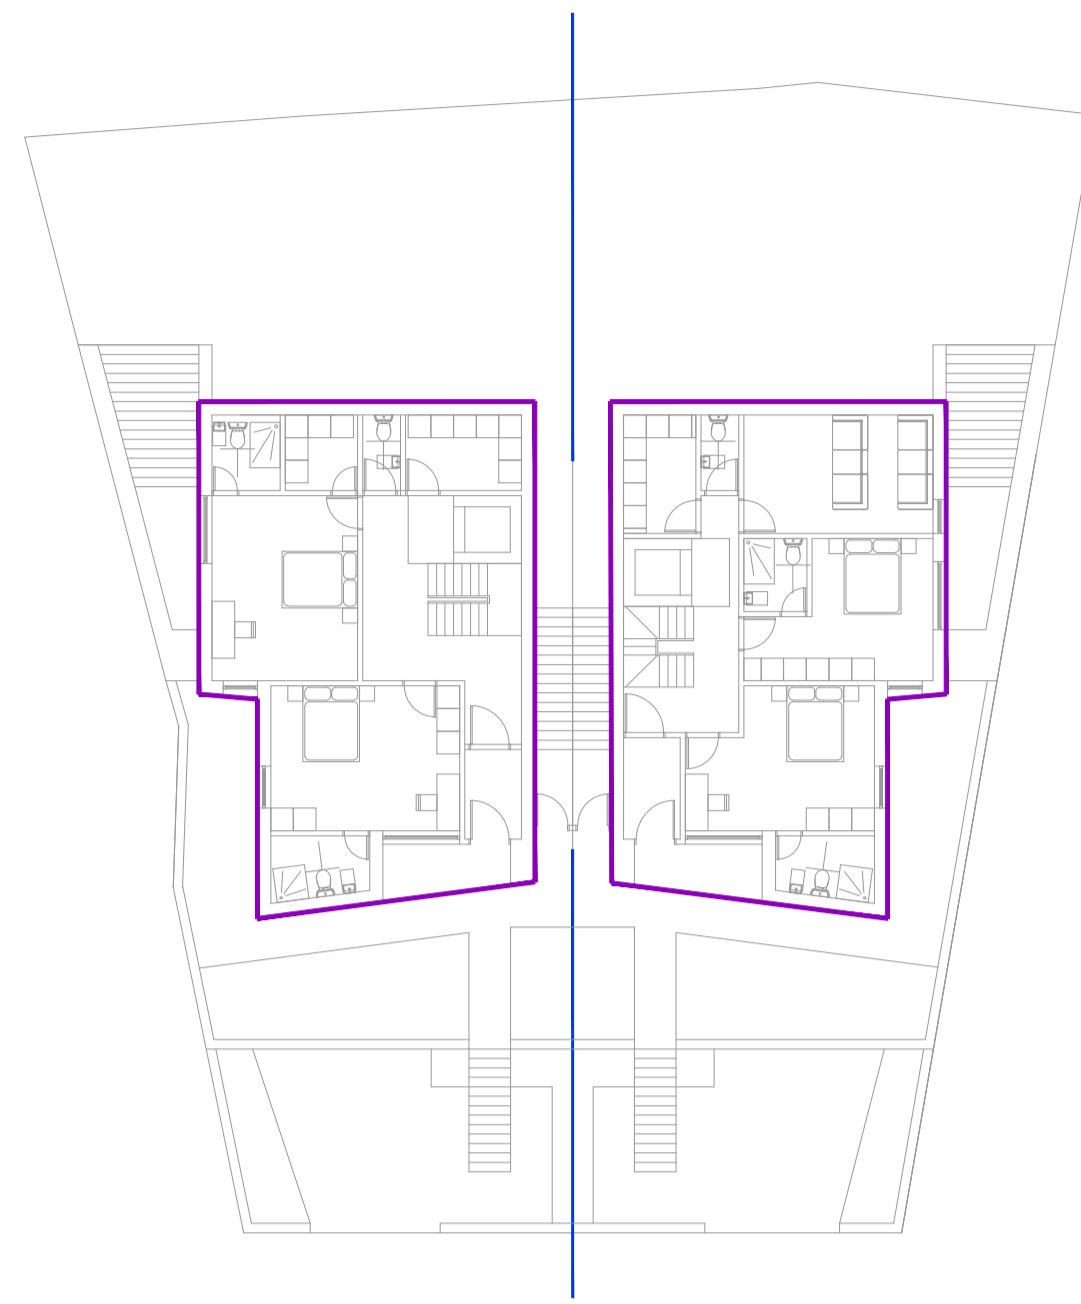


Ground Floor Overlay 1:200  
0 2 4 6 8 10

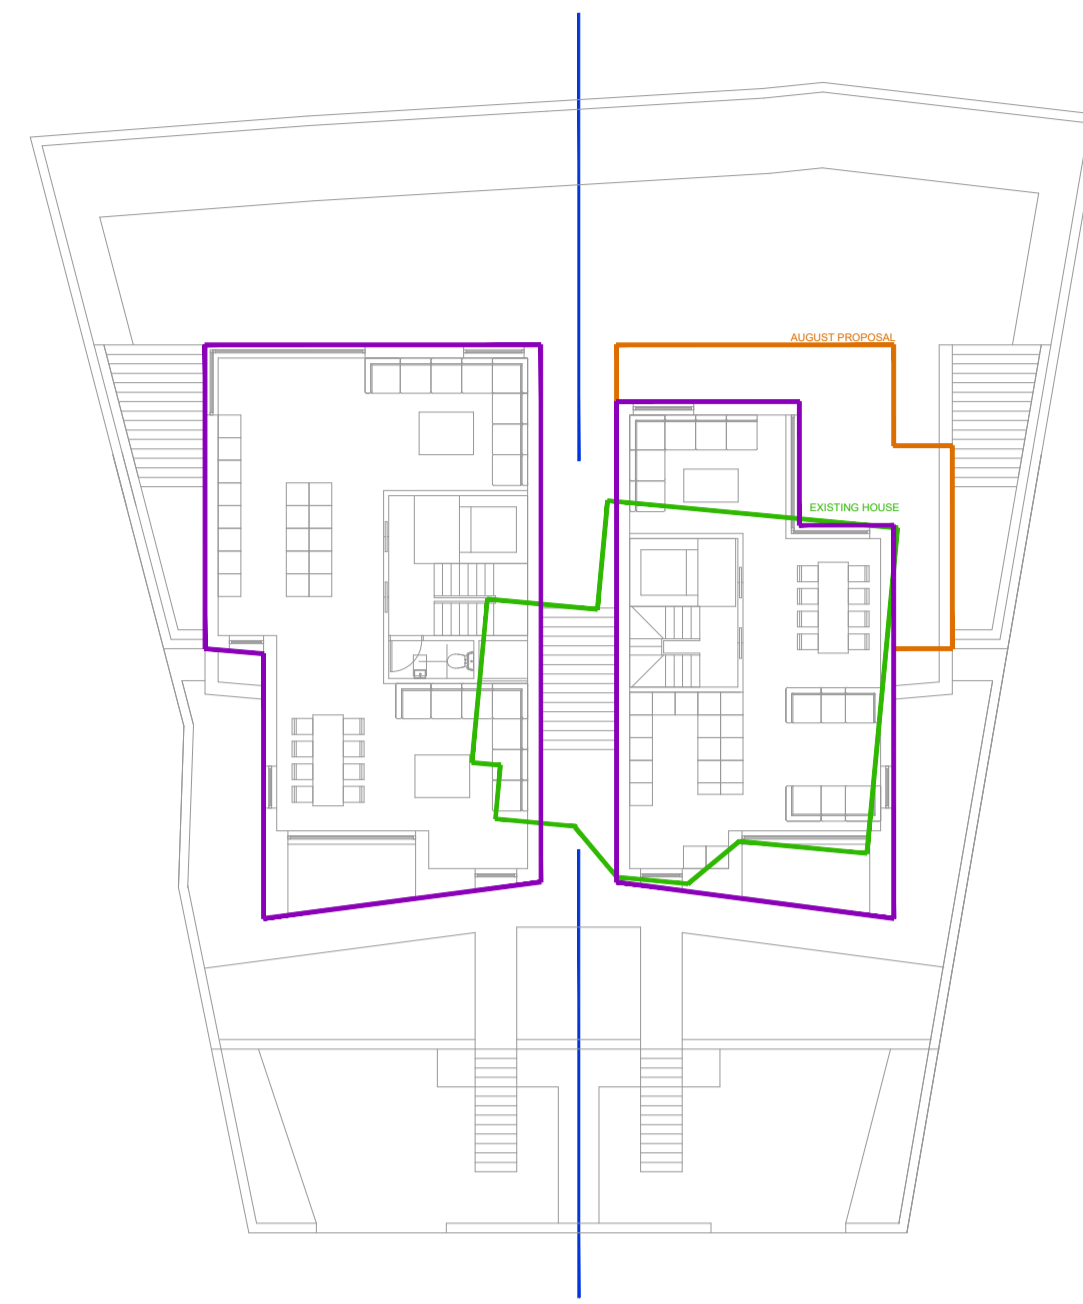

First Floor Overlay 1:200  
0 2 4 6 8 10

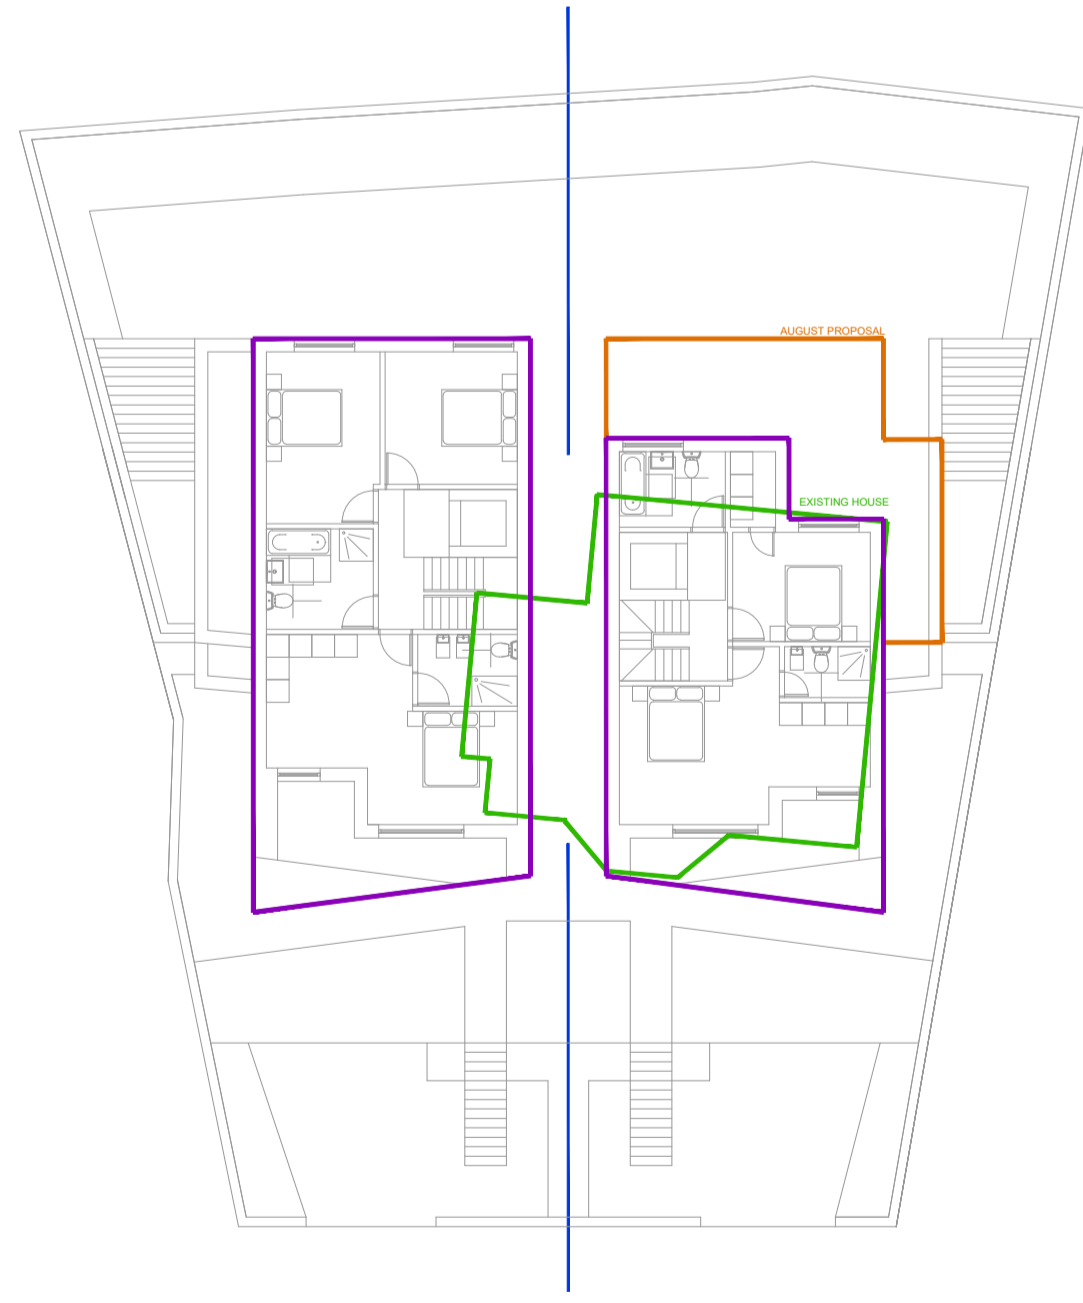

Second Floor Overlay 1:200  
0 2 4 6 8 10

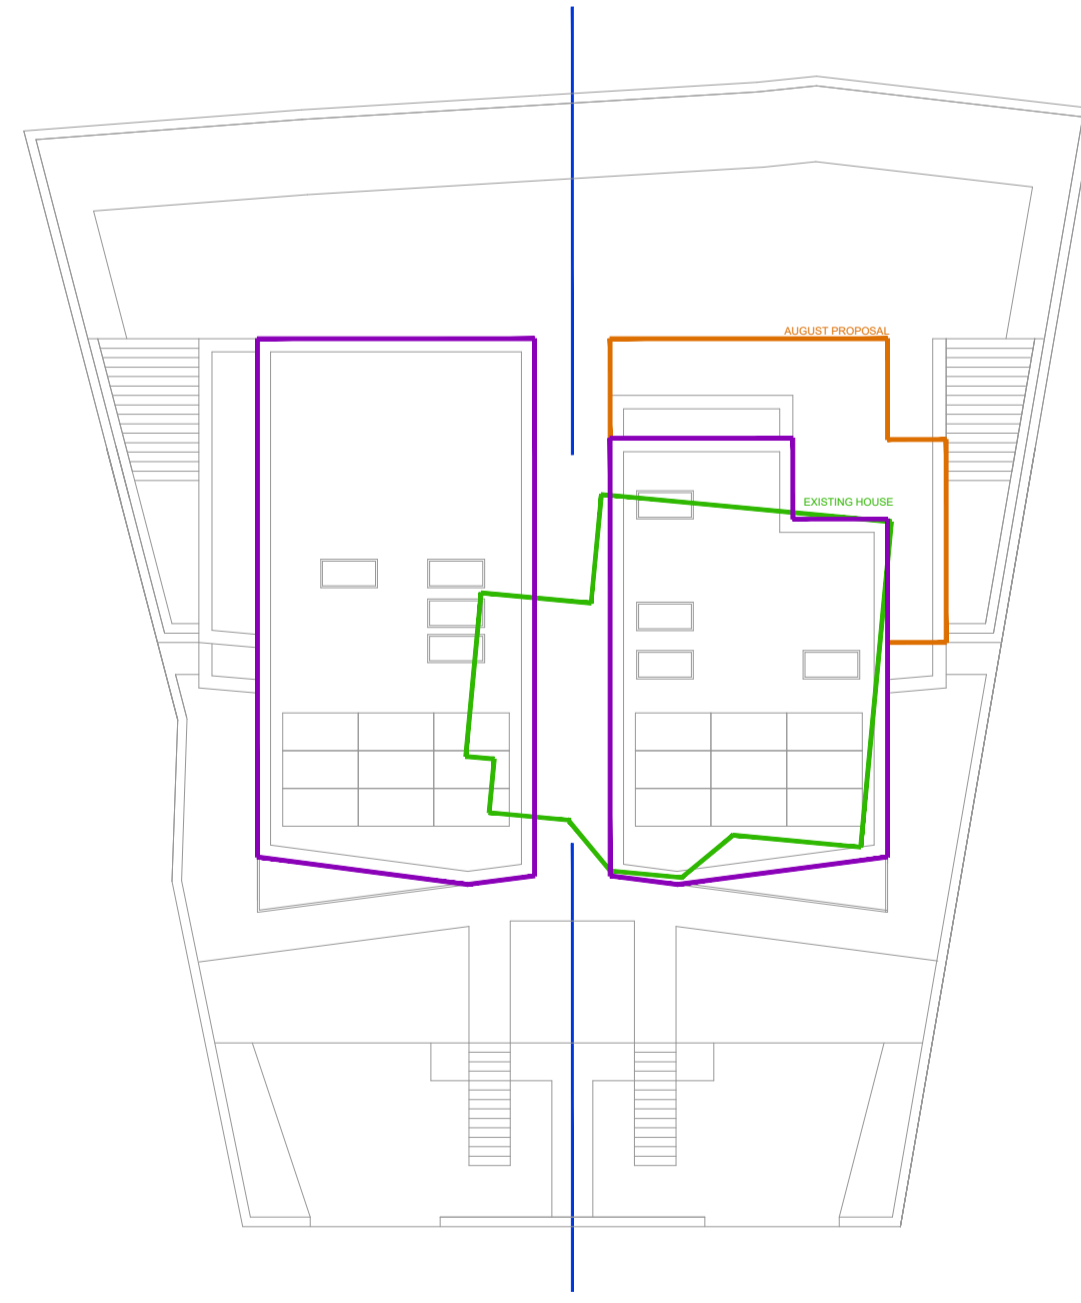

Roof Overlay 1:200  
0 2 4 6 8 10

Notes:

Rev	Comment	By	Date
A	Planning	ABG	11/01/2021
-	Production of Drawings	ABG	04/11/2020

Stage:  
Planning

Client:  
---

Project:  
27 Leigh Park Road  
---

Drawing Title:  
Overlay

Drawing no:  
**582P10**

Revision: **A** Drawn by: ABG

Project no: **582** Chkd by: ---

Scale: 1:200 @ A1

**SKARCHITECTS**  
803-805 London Road  
Worsley-on-Sea  
SS0 9SZ  
Tel: 01702 509250  
Email: info@skarchitects.co.uk

Do not scale from this drawing. Drawing to be read in conjunction with all other issued drawings, documents and relevant consultants' information. All dimensions on this drawing for guidance purposes only. All dimensions must be checked onsite. This information is subject to Building Control requirements and the requirements of all relevant statutory authorities and service providers. © SKARCHITECTS Ltd 2018