


Existing Block Plan 1:500

North ↑

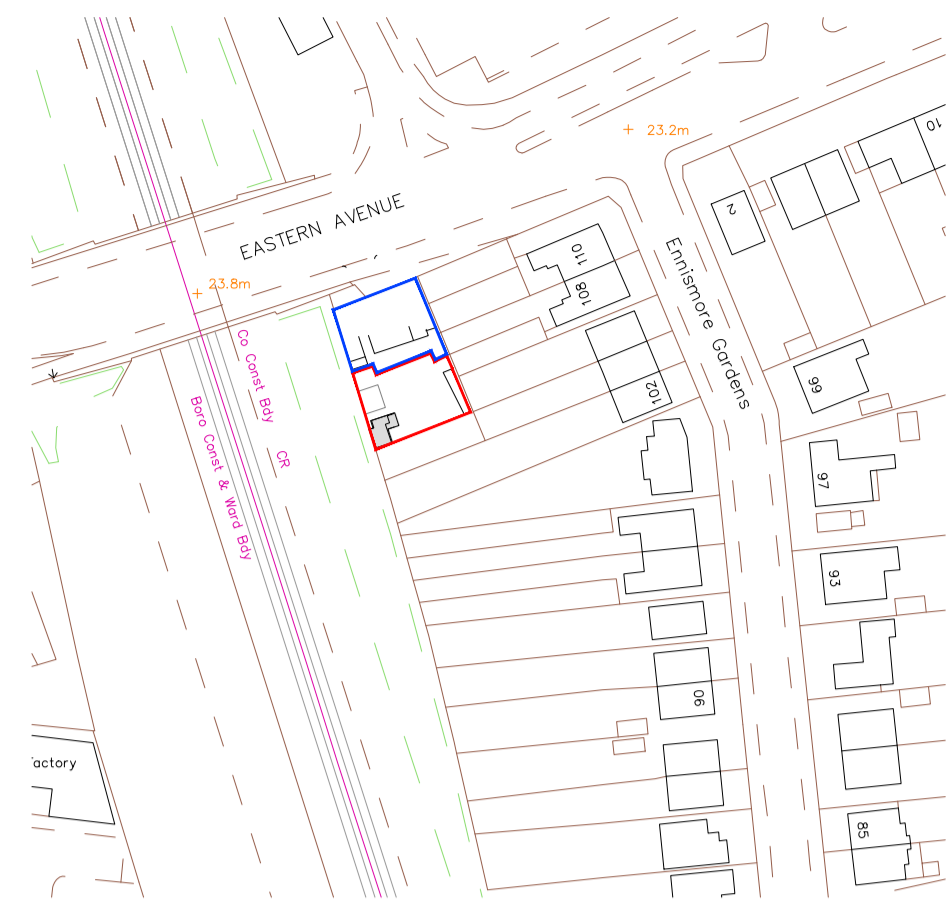

Existing Location Plan 1:1250

North ↑



Existing Structure North Facing Elevation 1:100



Existing Structure East Facing Elevation 1:100



Existing Structure West Facing Elevation 1:100




Existing Structure South Facing Elevation 1:100




Existing Plan 1:200

North ↓

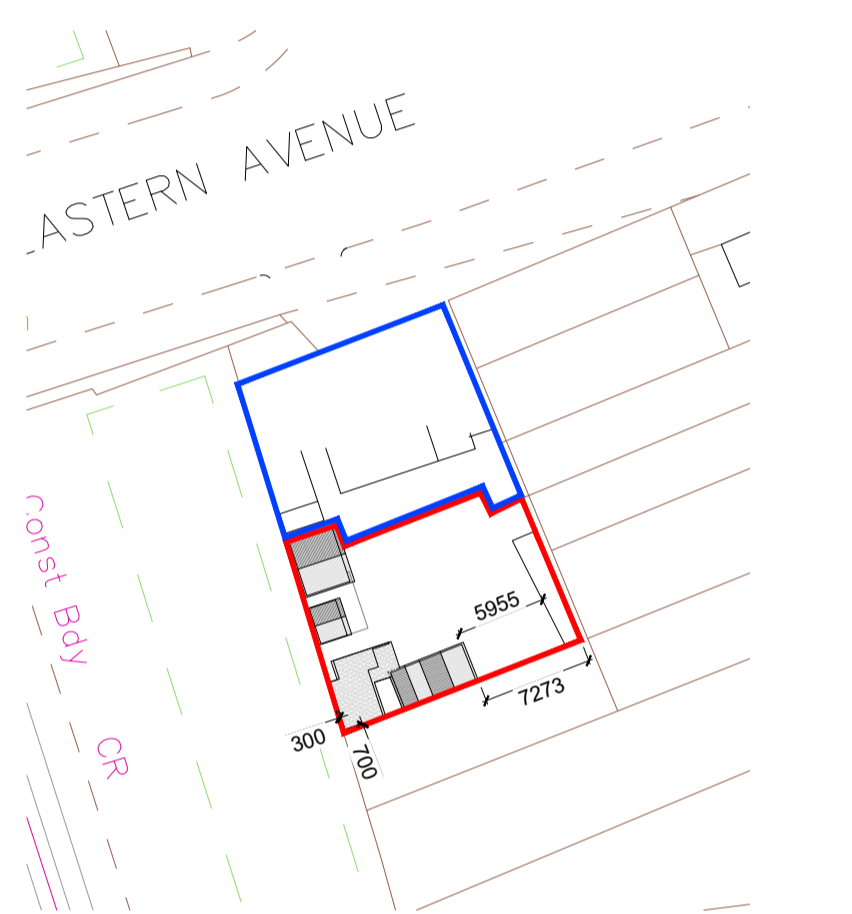

Proposed Block Plan 1:500

North ↑

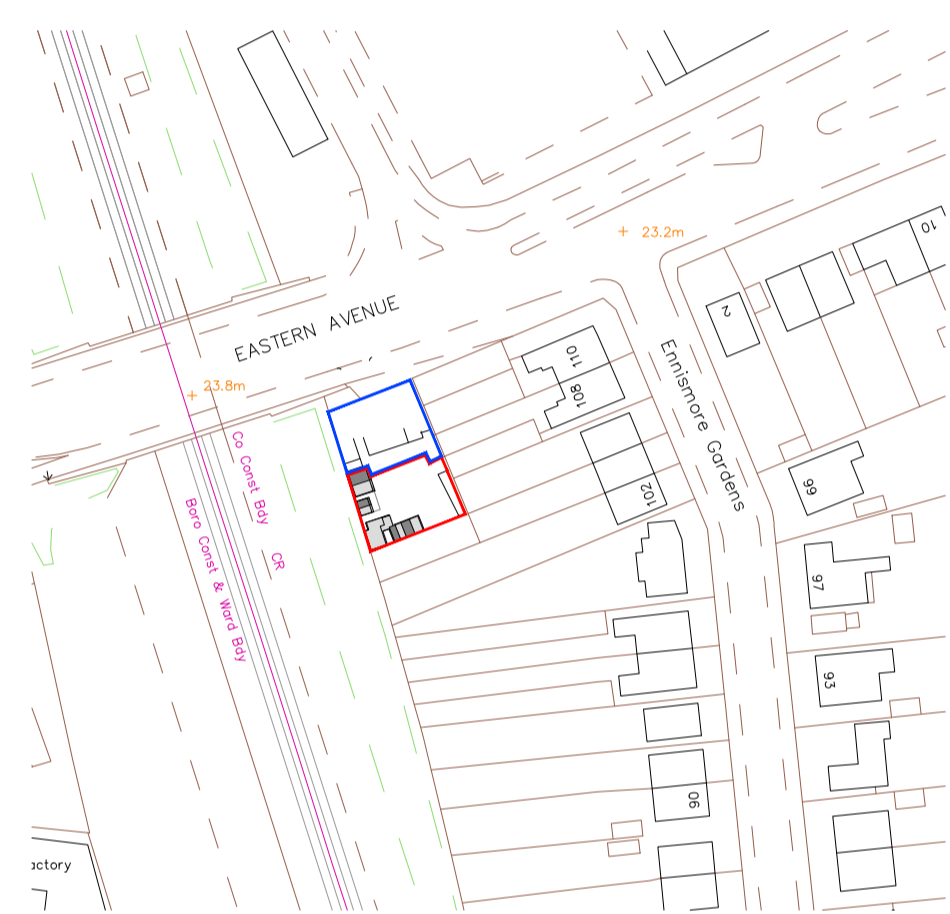


Proposed Location Plan 1:1250


North ↑




Proposed Structures North Facing Elevation 1:100

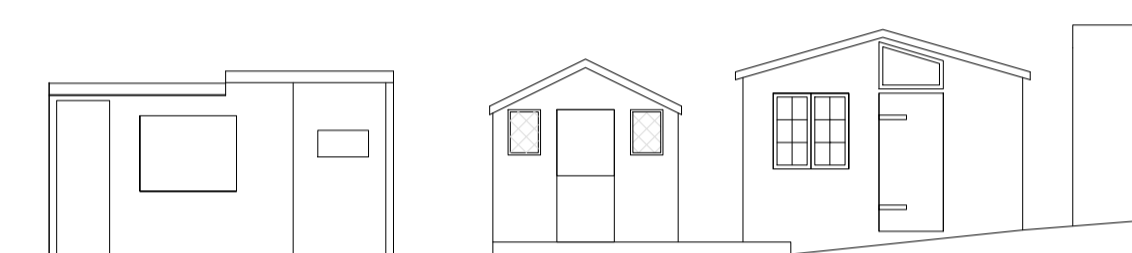


Proposed Structures East Facing Elevation 1:100

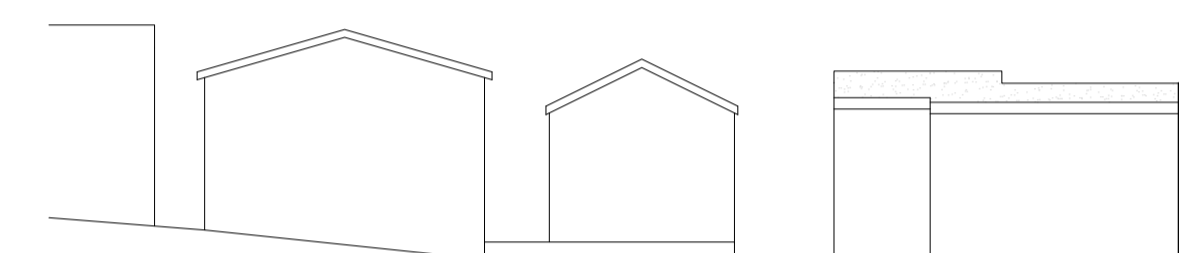


Proposed Structures West Facing Elevation 1:100

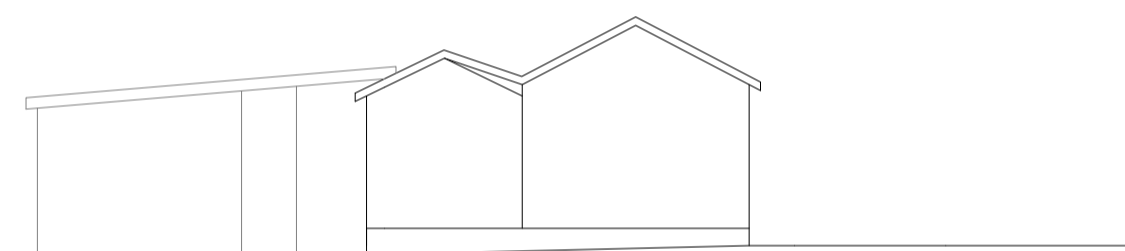


Proposed Structure A South Facing Elevation 1:100

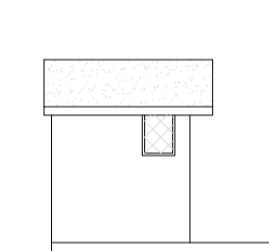


Proposed Structure B South Facing Elevation 1:100

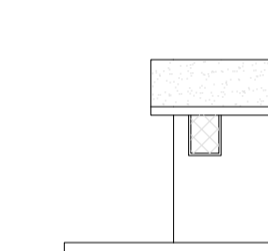


Proposed Structure B North Facing Elevation 1:100

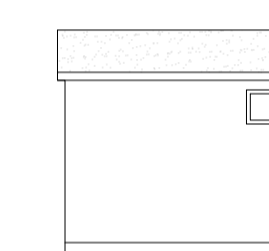


Proposed Structure C South Facing Elevation 1:100

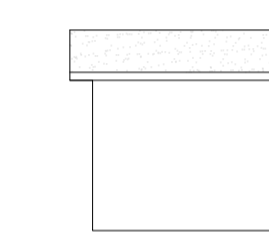


Proposed Structure C North Facing Elevation 1:100

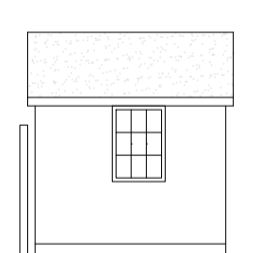

Proposed Structures A East Facing Elevation 1:100

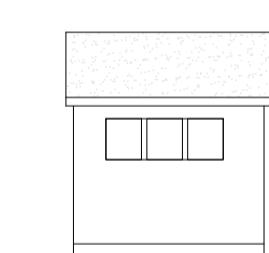

Proposed Structures A West Facing Elevation 1:100

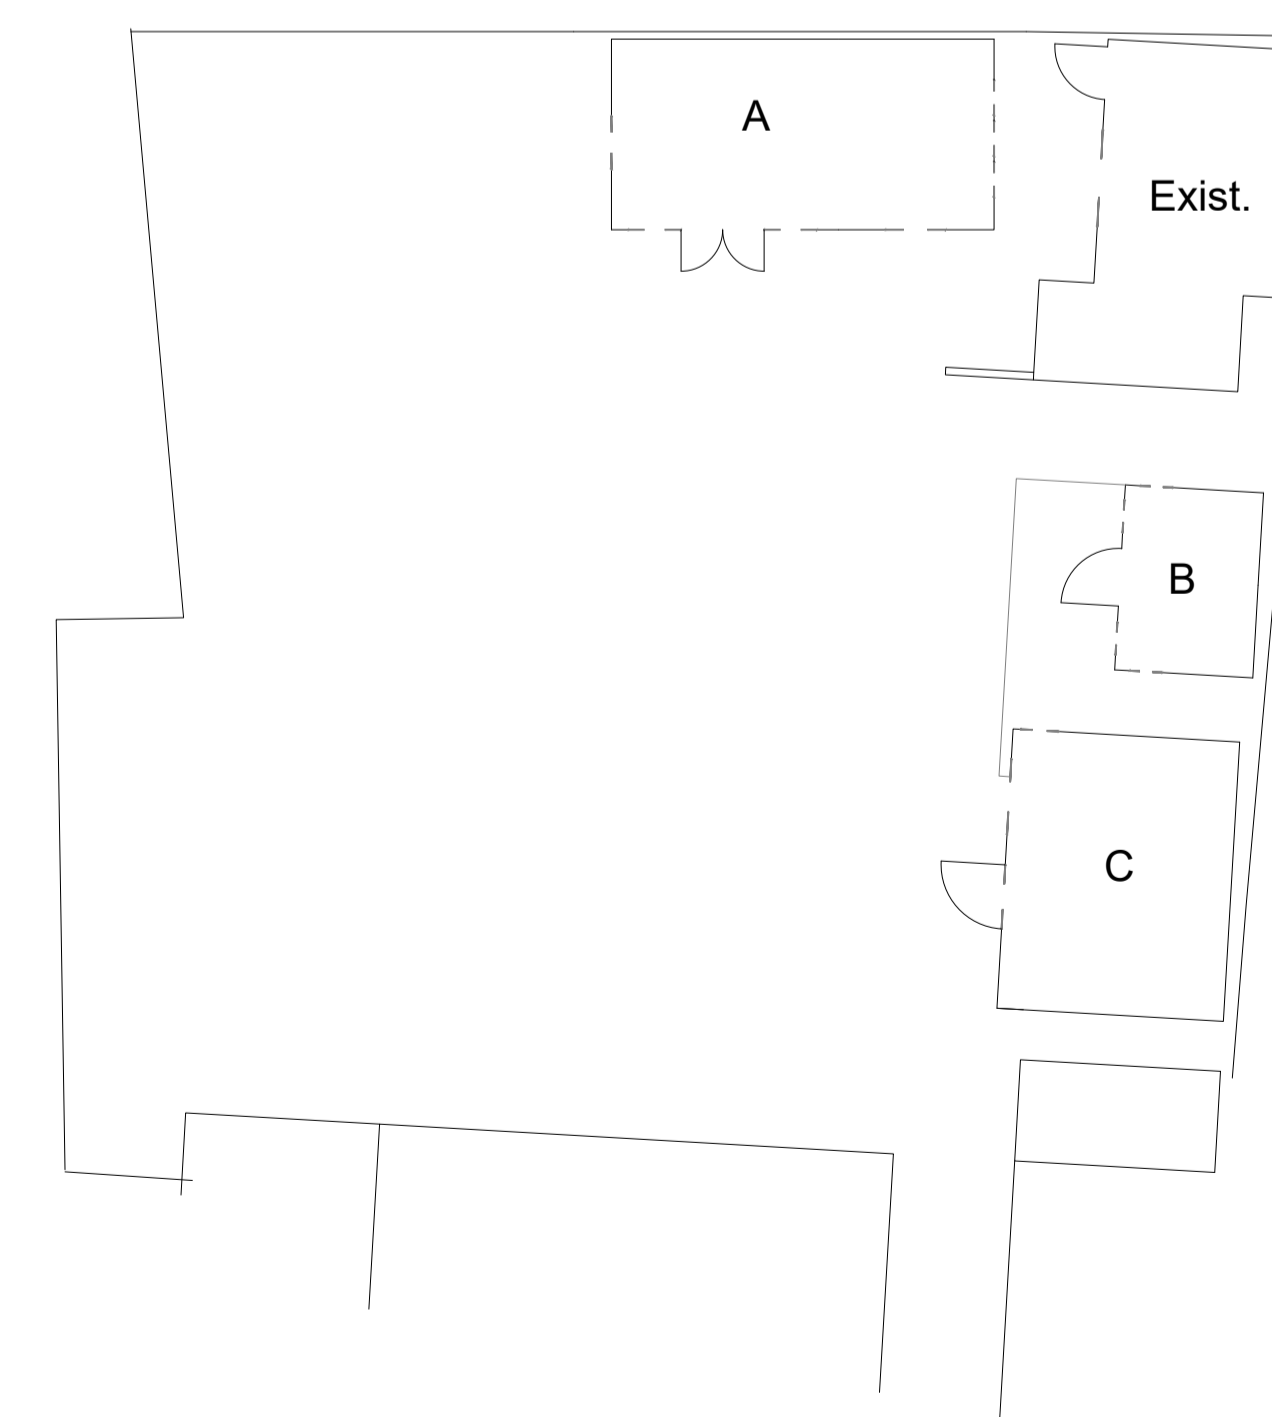

North ↓

Proposed Plans 1:100

The Lodge
Eastern Avenue
Southend
Essex
ss2 5GL

Scale @ A1
Project No. BA01
Drawing No. BA01-P101