



PROPOSED STREET SCENE ELEVATION
 (All details to ground levels and Heights to neighbouring houses are approximate)

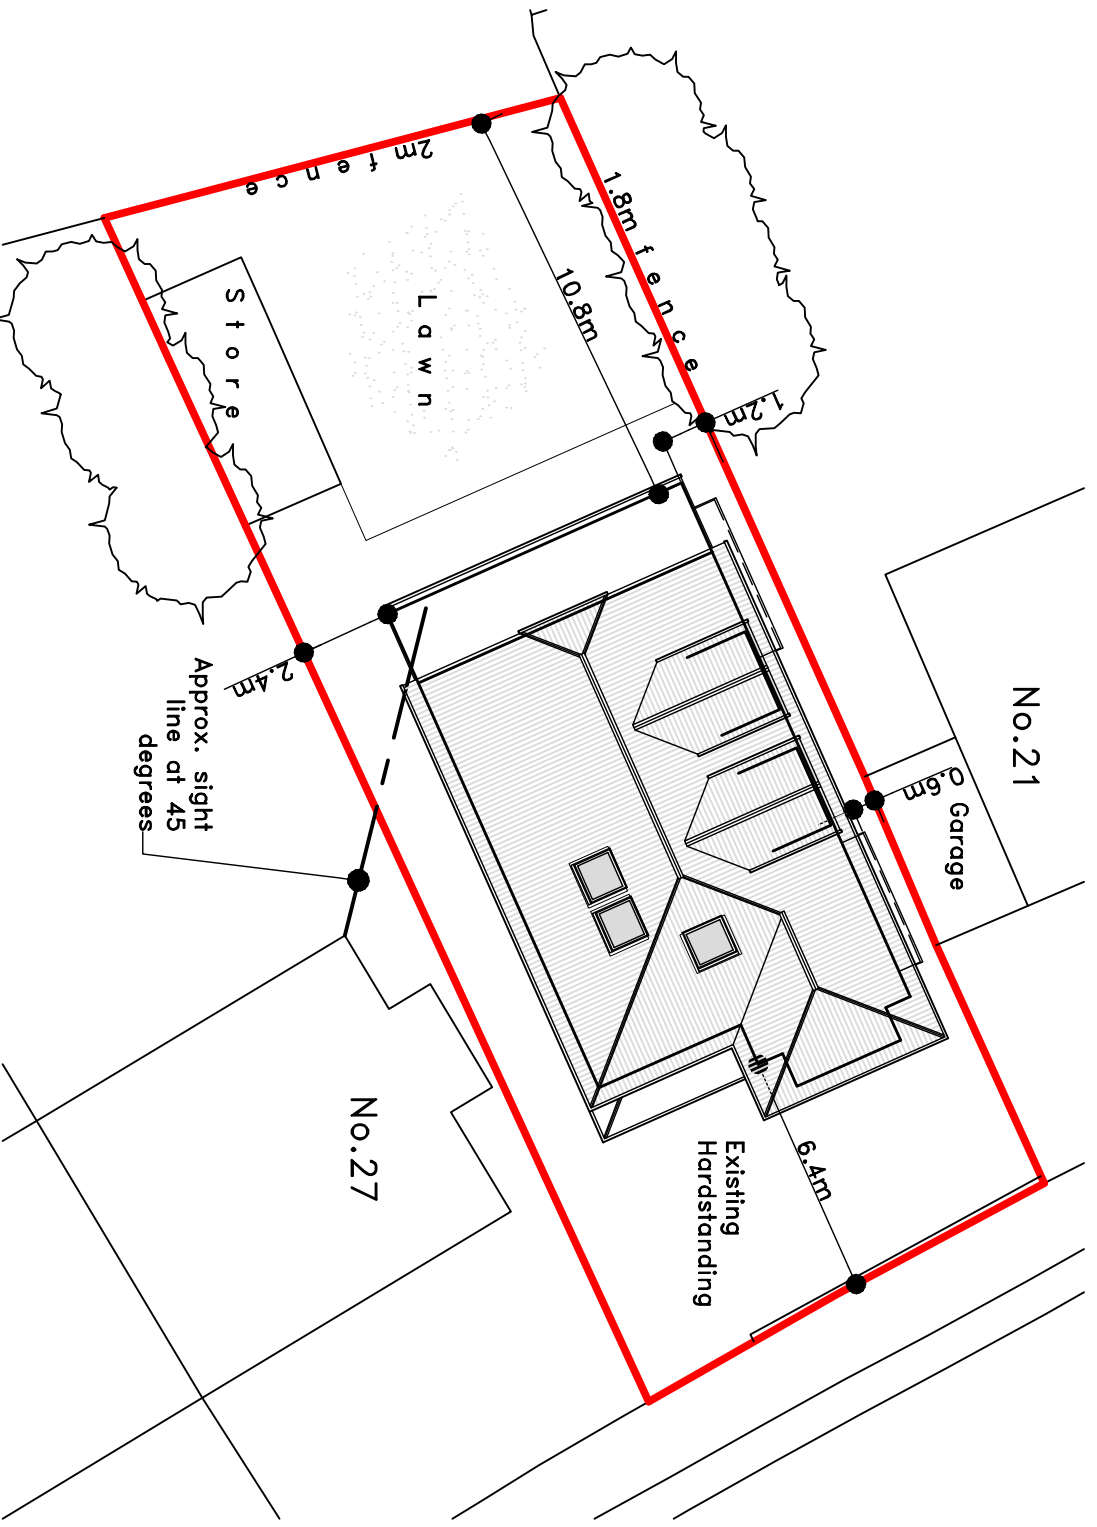

BLOCK/SITE PLAN
SCALED 1:200
APPLICATION SITE OUTLINED IN RED
 Approximate dimensions to boundaries as indicated

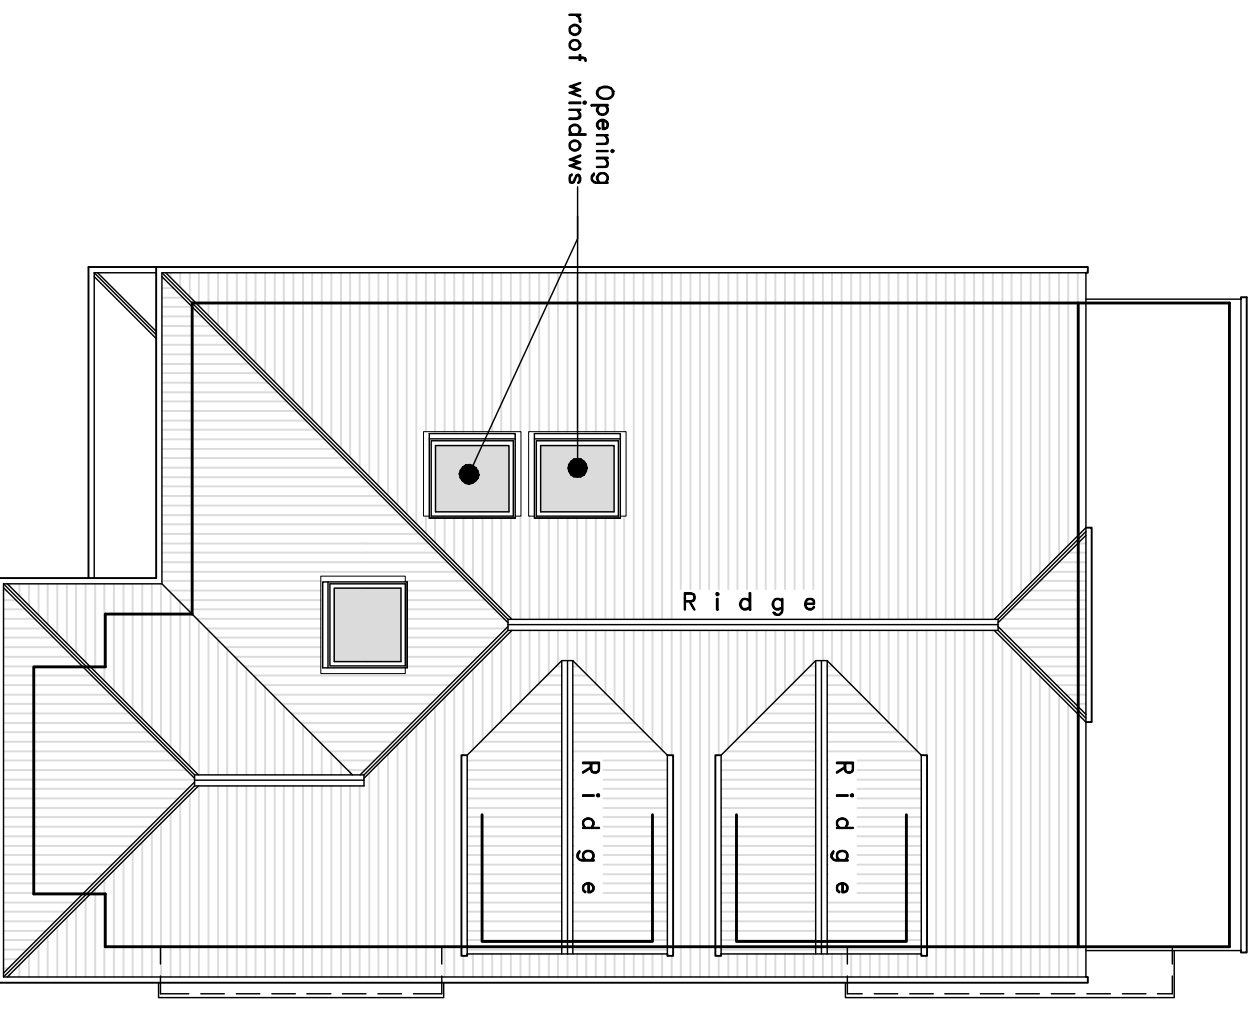

PROPOSED ROOF PLAN



CLIENT:
 MRS MCCORMICK
 25 MOUNT AVENUE
 LEIGH-ON-SEA
 ESSEX S50 8PS

PROPOSAL: CONSTRUCT NEW FIRST FLOOR & ROOFS IN ROOF

TITLE:	PROPOSED BLOCK PLAN & ROOF PLAN		
DRWN/RSR CHK:	DATE:	16/09/20	REF:
No.:	20-051-PP-03	SCALE:	1:100 200 & 1:2 1:5, 03
REVISIONS:			
03	17/12/20	FRONT BALCONY DELETED. STAIRWELL PORTIERE RE-SITED	
04	03/12/20	APPROX. STREET SCENE ELEVATION ADDED	
05A	DATE	DESCRIPTION	