




PROPOSED STREET SCENE ELEVATION
 (All details to ground levels and Heights to neighbouring houses are approximate)

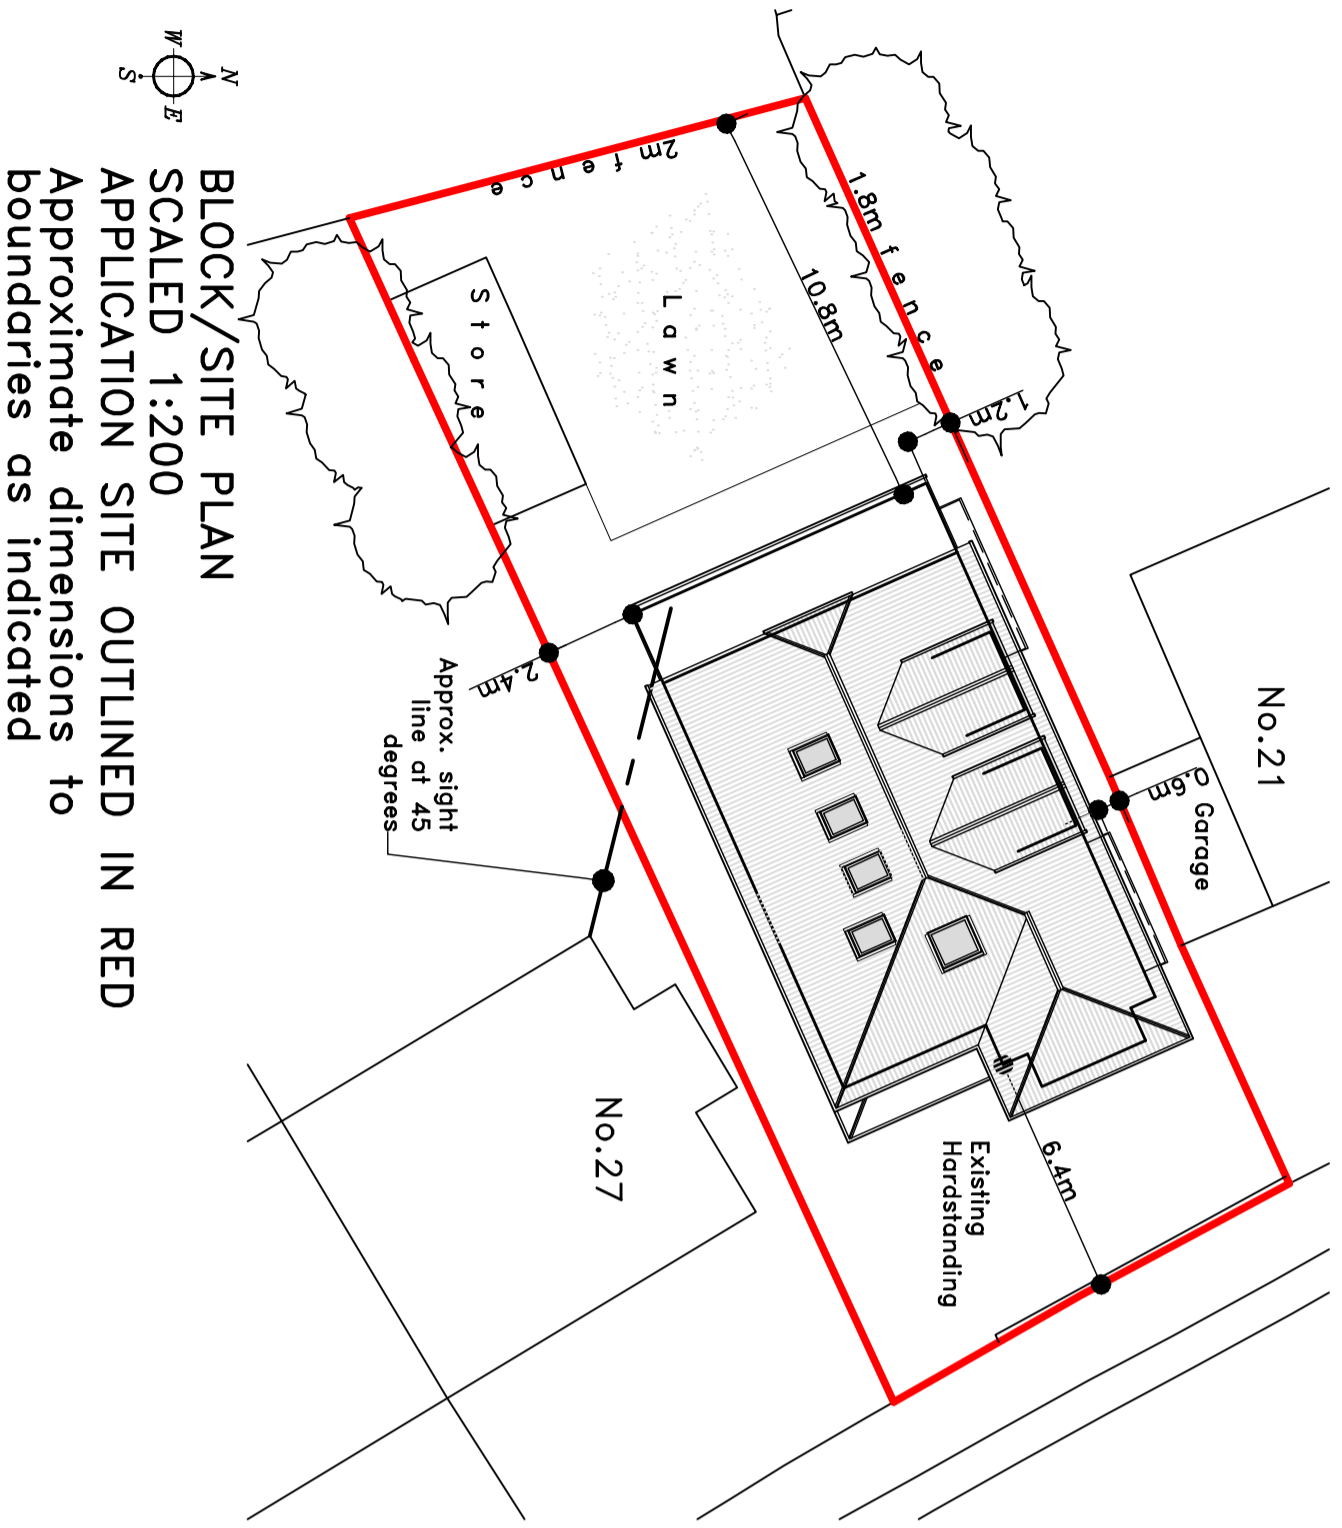

BLOCK/SITE PLAN
SCALED 1:200
APPLICATION SITE OUTLINED IN RED
 Approximate dimensions to boundaries as indicated

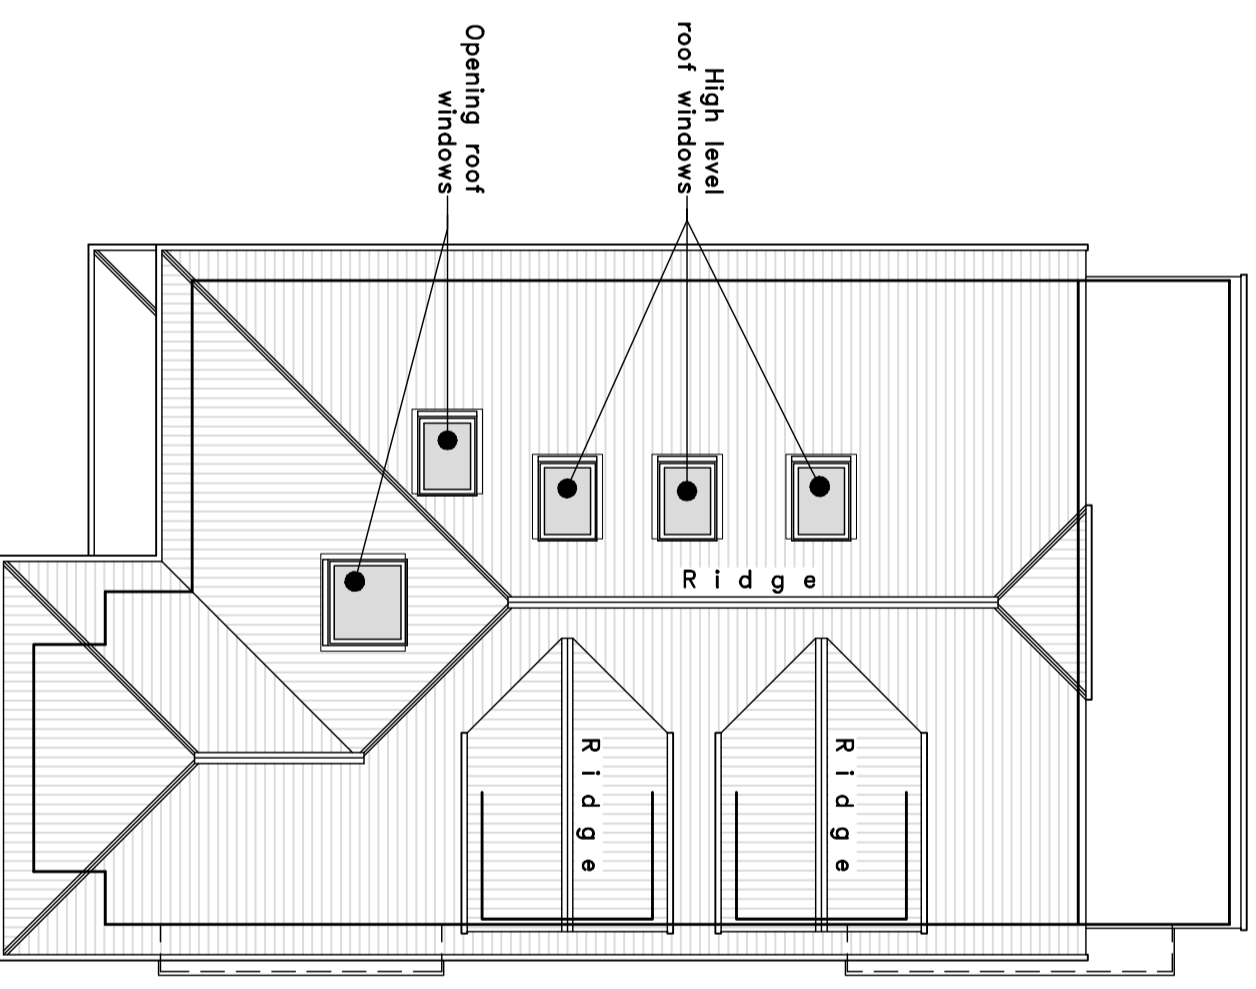

PROPOSED ROOF PLAN



ADD A ROOM

CLIENT:
 MRS MCCORMICK
 25 MOUNT AVENUE
 LEIGH-ON-SEA
 ESSEX S50 8PS

PROPOSAL: CONSTRUCT NEW FIRST FLOOR & ROOFS IN ROOF

TITLE:	PROPOSED BLOCK PLAN & ROOF PLAN
DRWN/RSR CHK:	CHK. DATE: 16/09/20 REF:
No.:	20-051-PP-05 SCALE: 1/100 200 & 1/2 1/5, 08
REVISIONS:	
08	10/09/21 SOUTH FACING PLAT ROOF DORMER DELETED
07	11/02/21 RECESSED PLAT ROOF ADDED TO BLOCK & ROOF PLAN
1/23	DATE DESCRIPTION

