

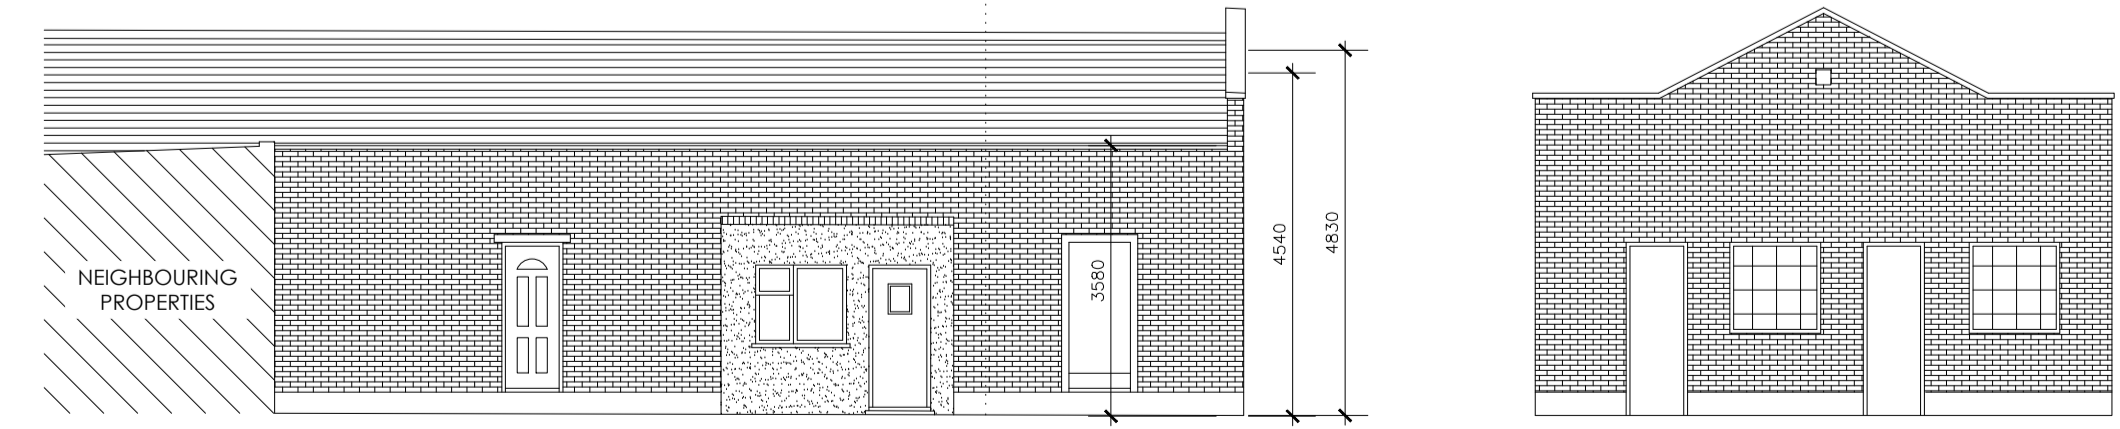
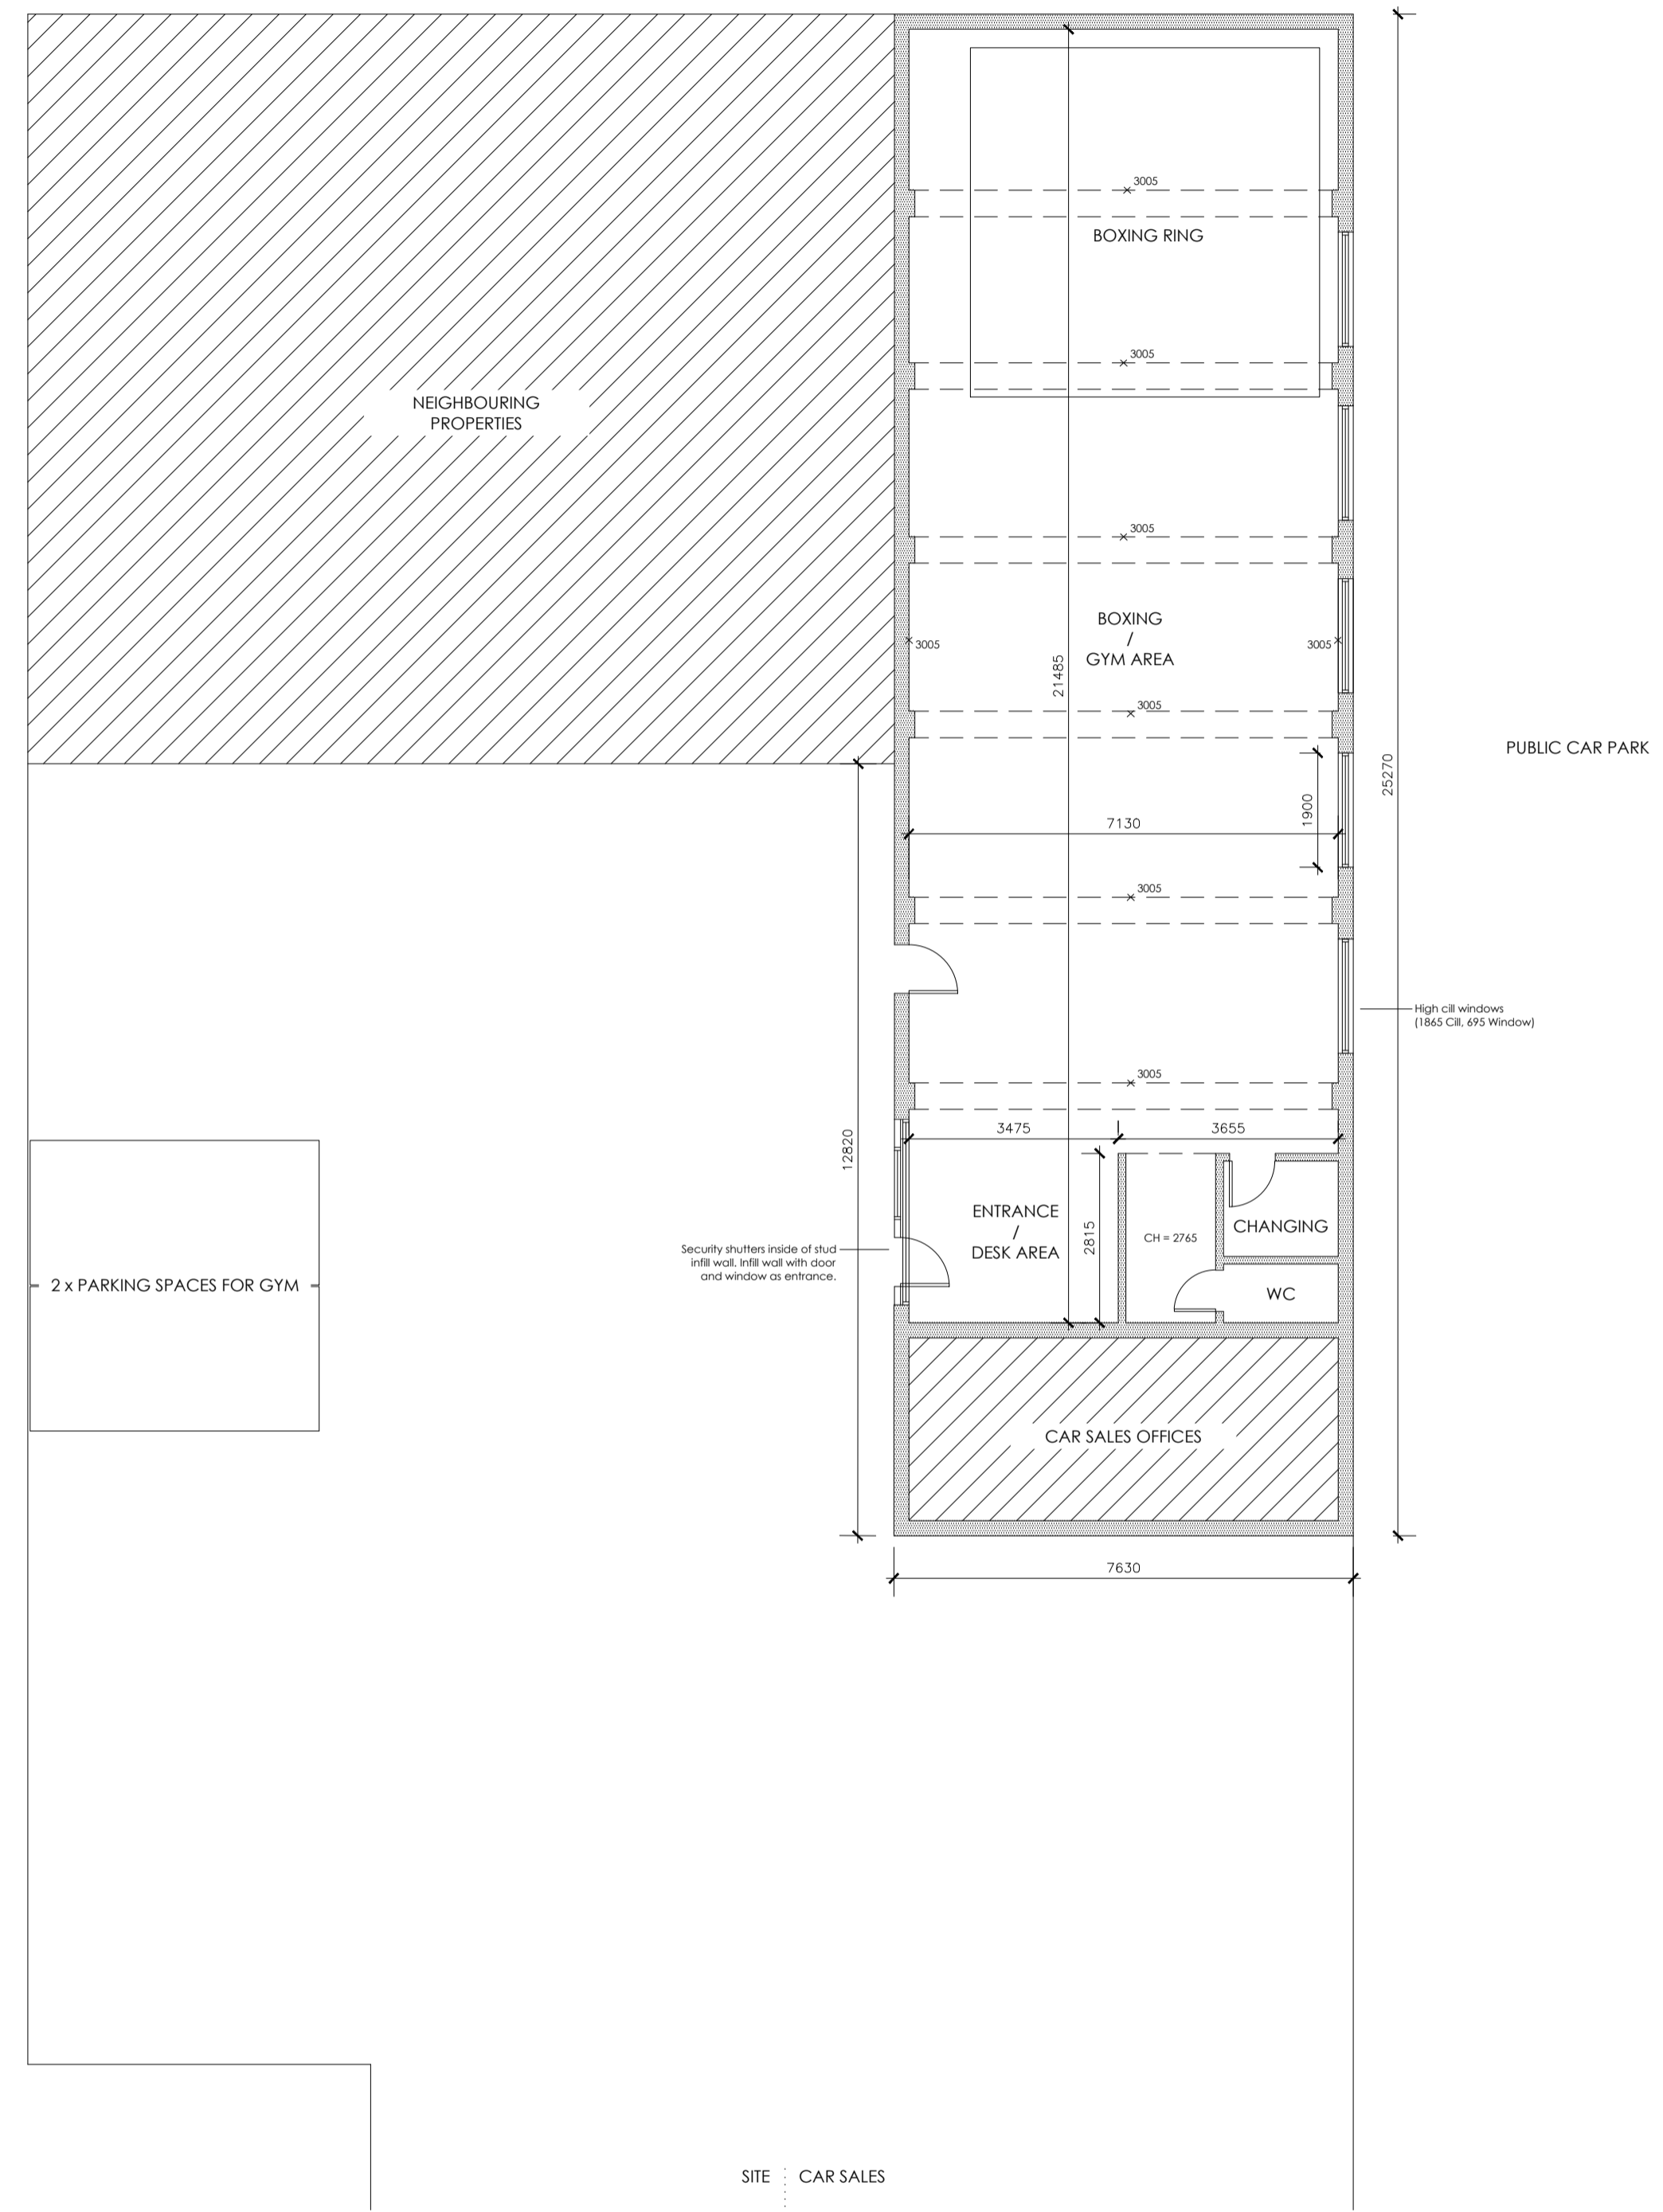


OVERALL PLAN AS EXISTING 1:100 @ A1

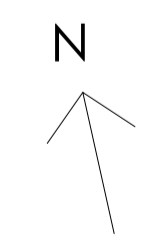

WESTERN AND FRONT ELEVATIONS AS EXISTING 1:100 @ A1

OVERALL PLAN AS PROPOSED 1:100 @ A1

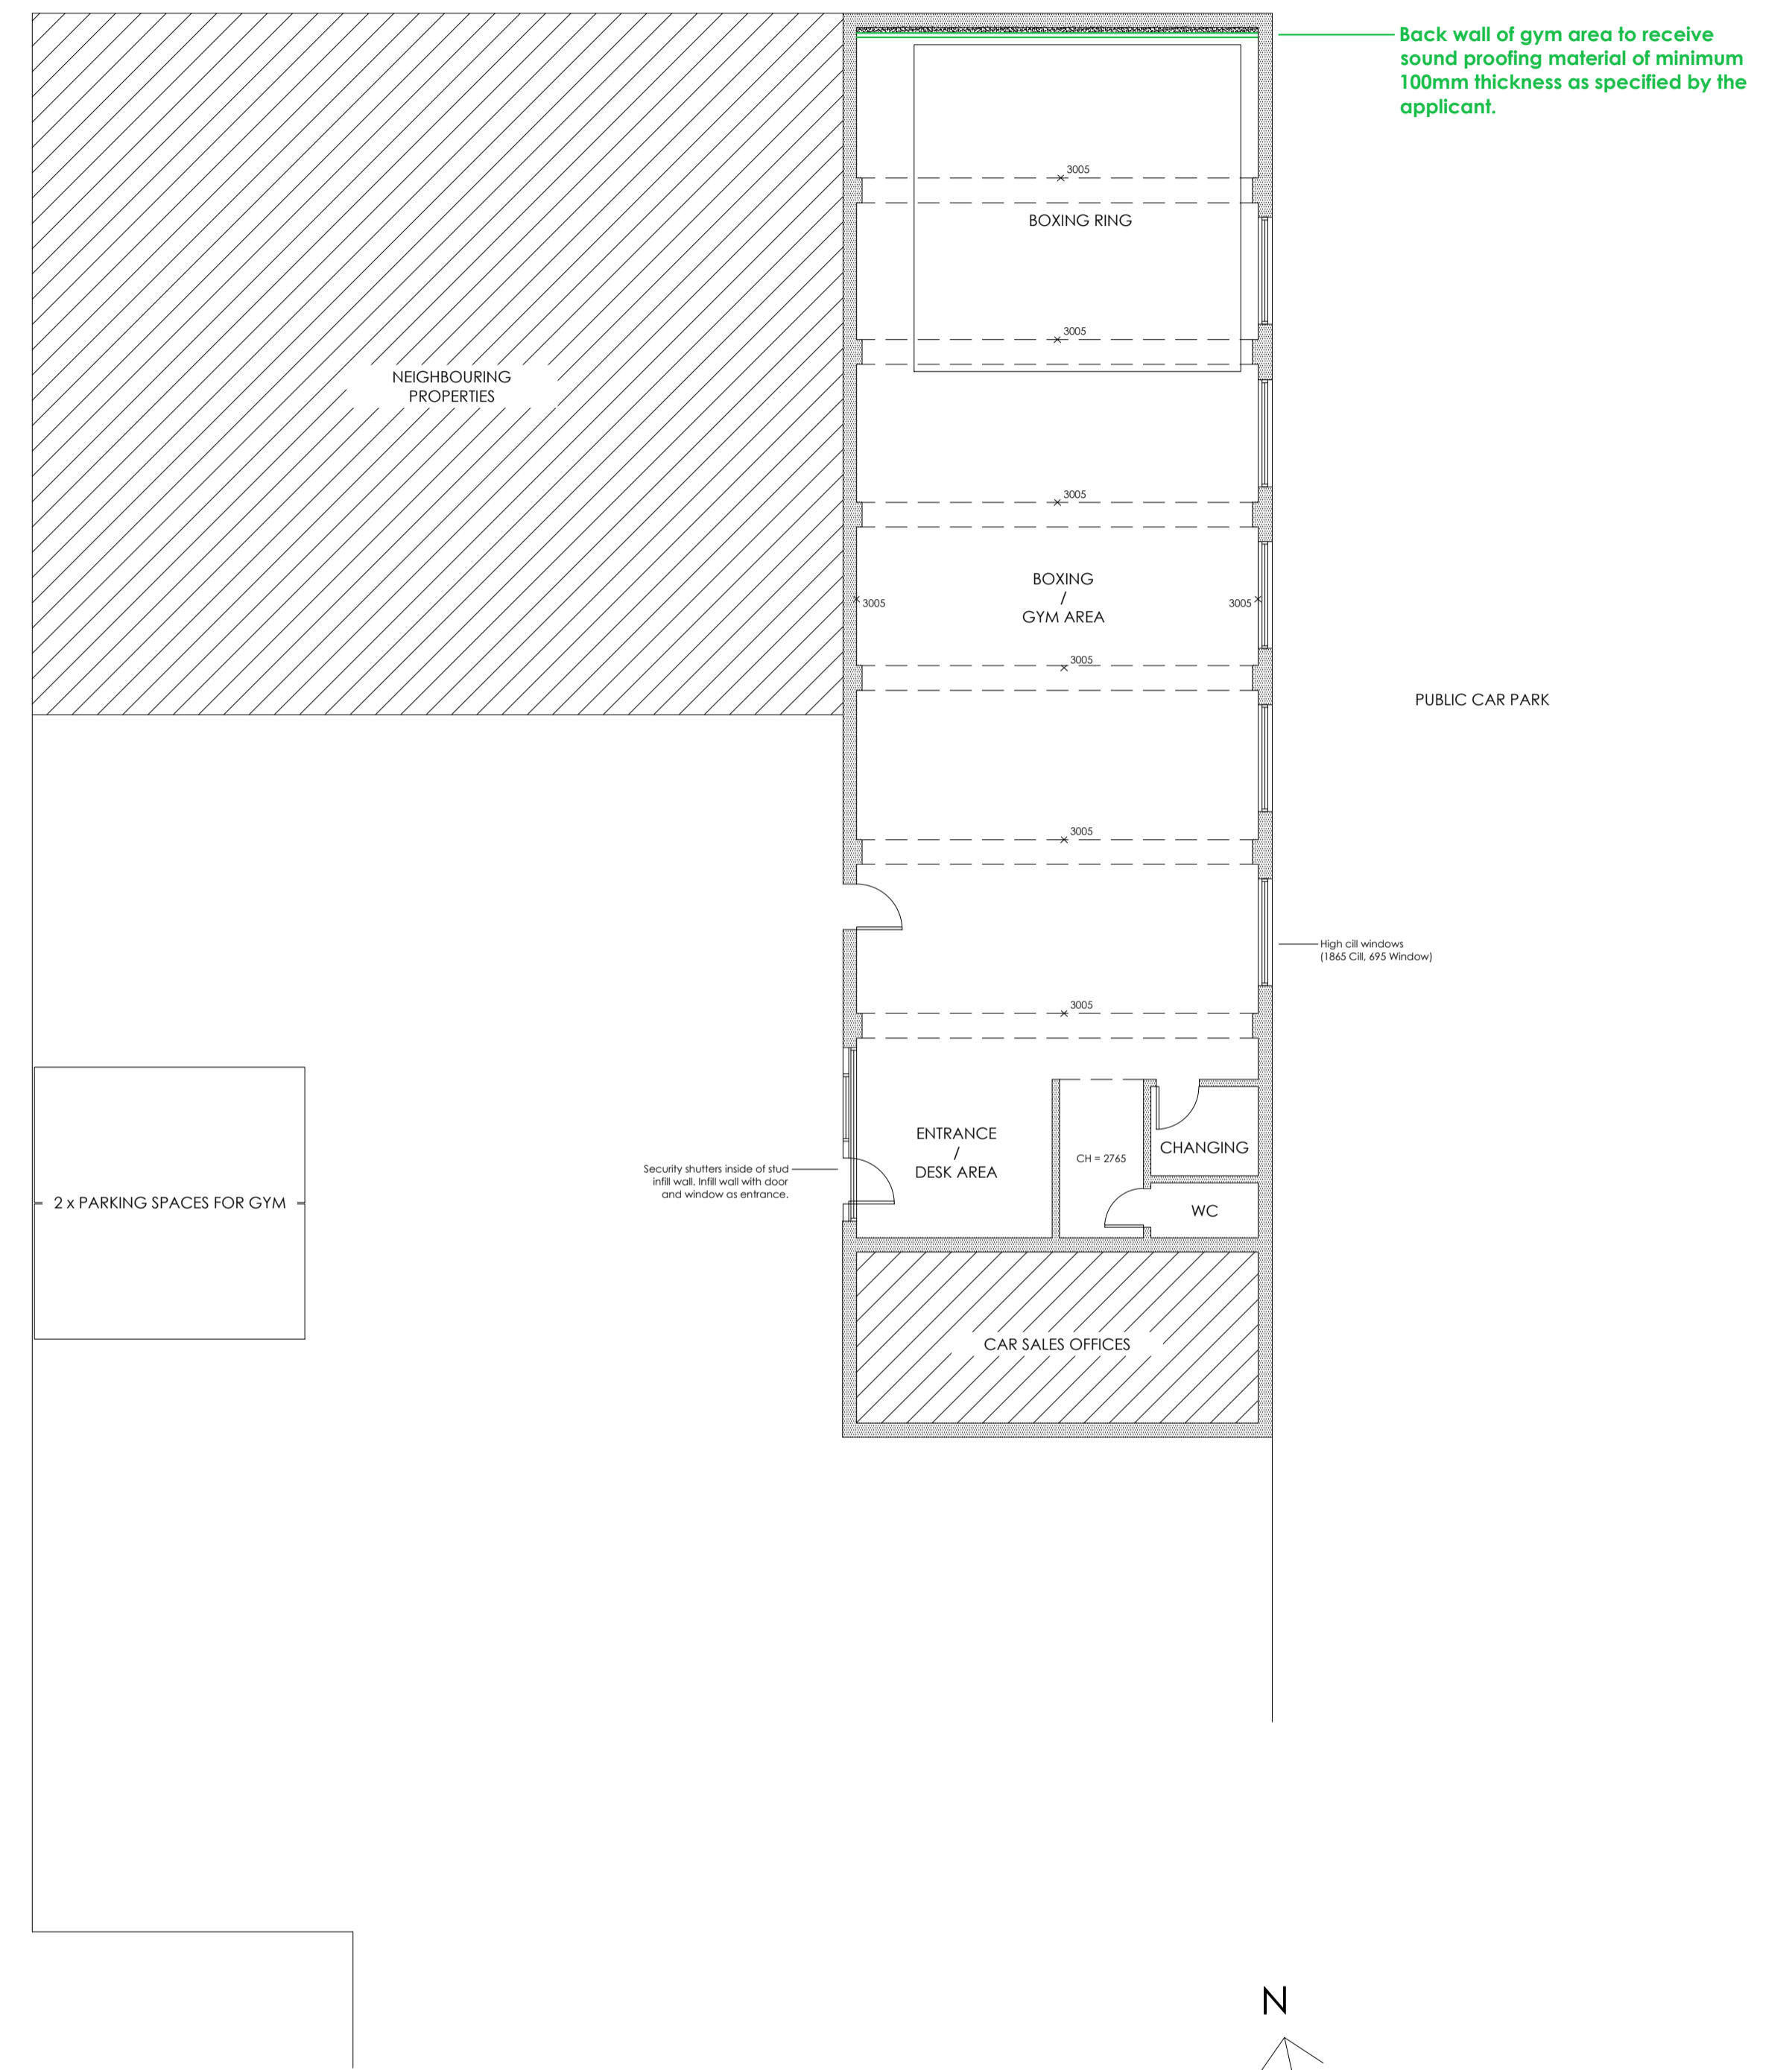

PLAN OF 366 RAYLEIGH ROAD,
EASTWOOD
CONCERNING 20/01895/FUL
MR. M PINNOCK

DRAWN 16.11.20 USING MEASUREMENTS
FROM SITE