

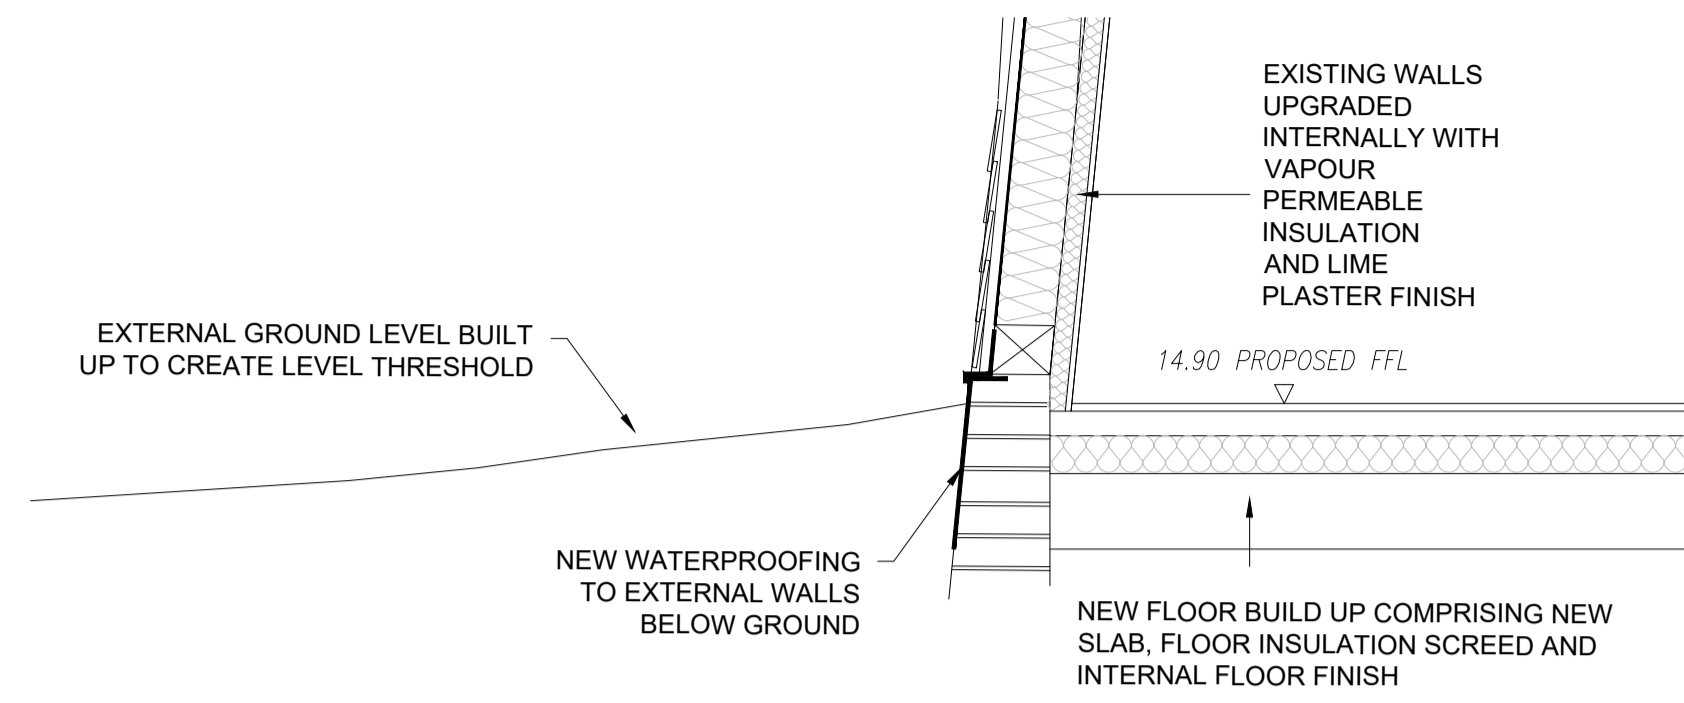



Existing Floor Detail 1:20

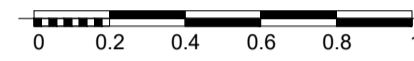


Proposed Floor Detail 1:20

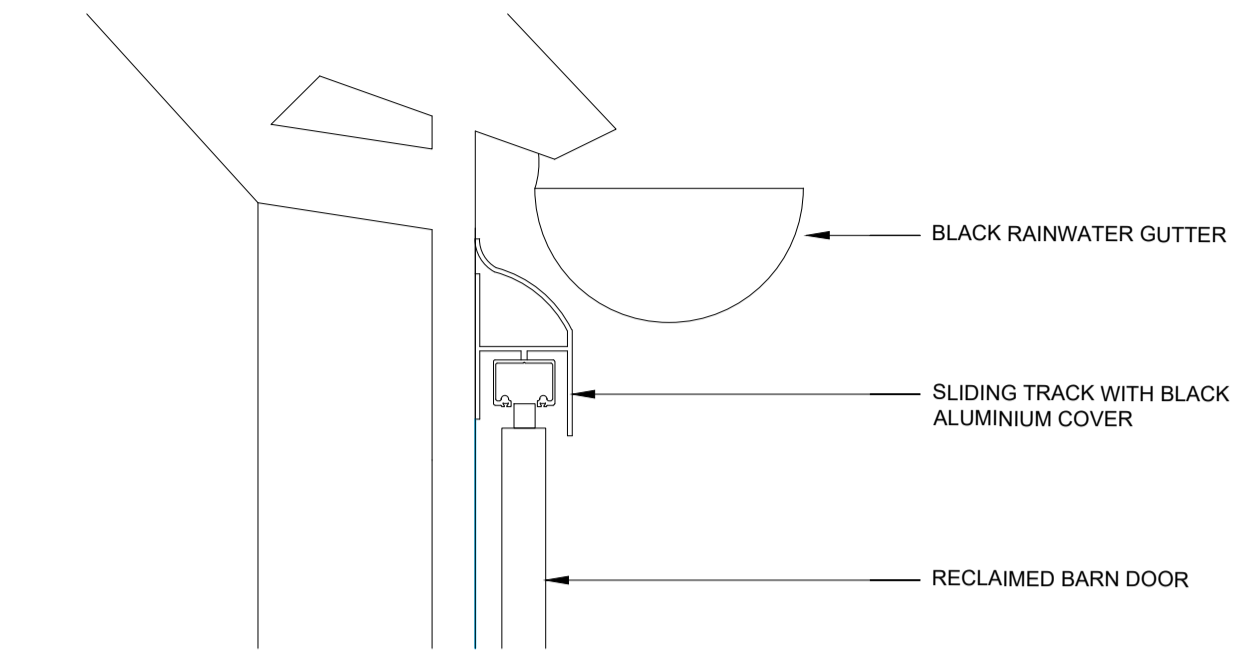


Proposed Sliding Shutter Detail 1:5

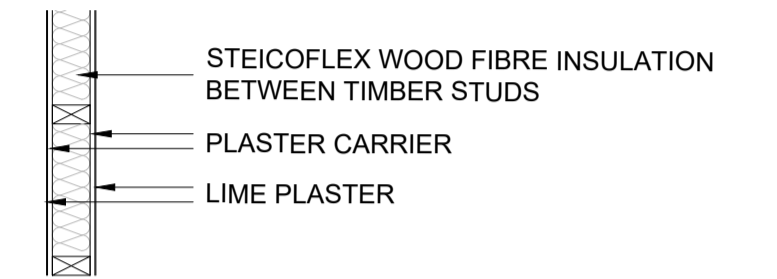


Standard Internal Wall Detail 1:20

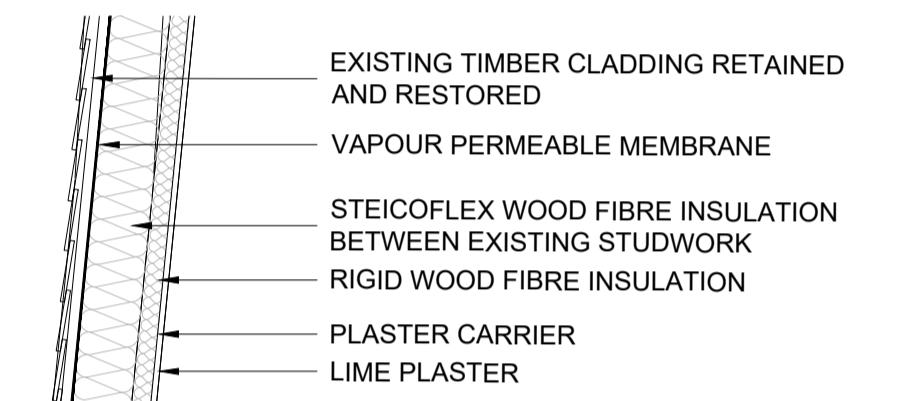


Standard External Wall Detail 1:20

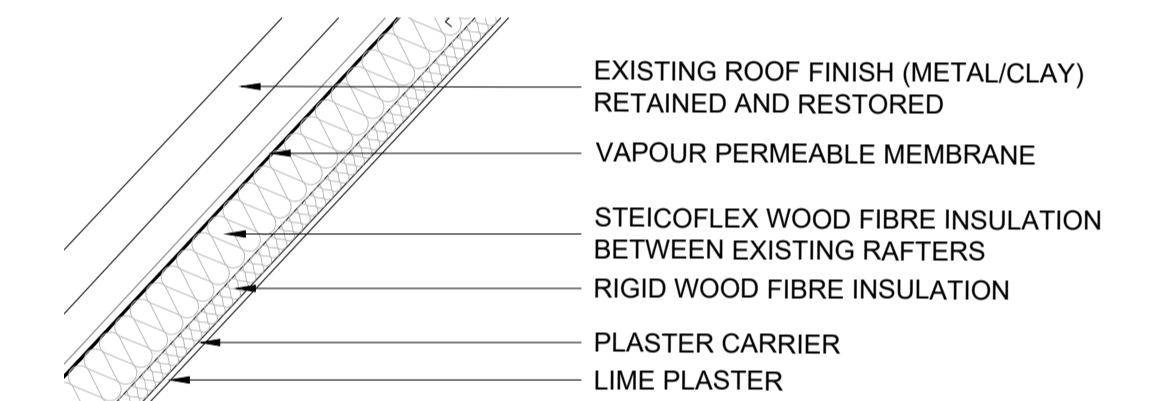

Standard Roof Detail 1:20

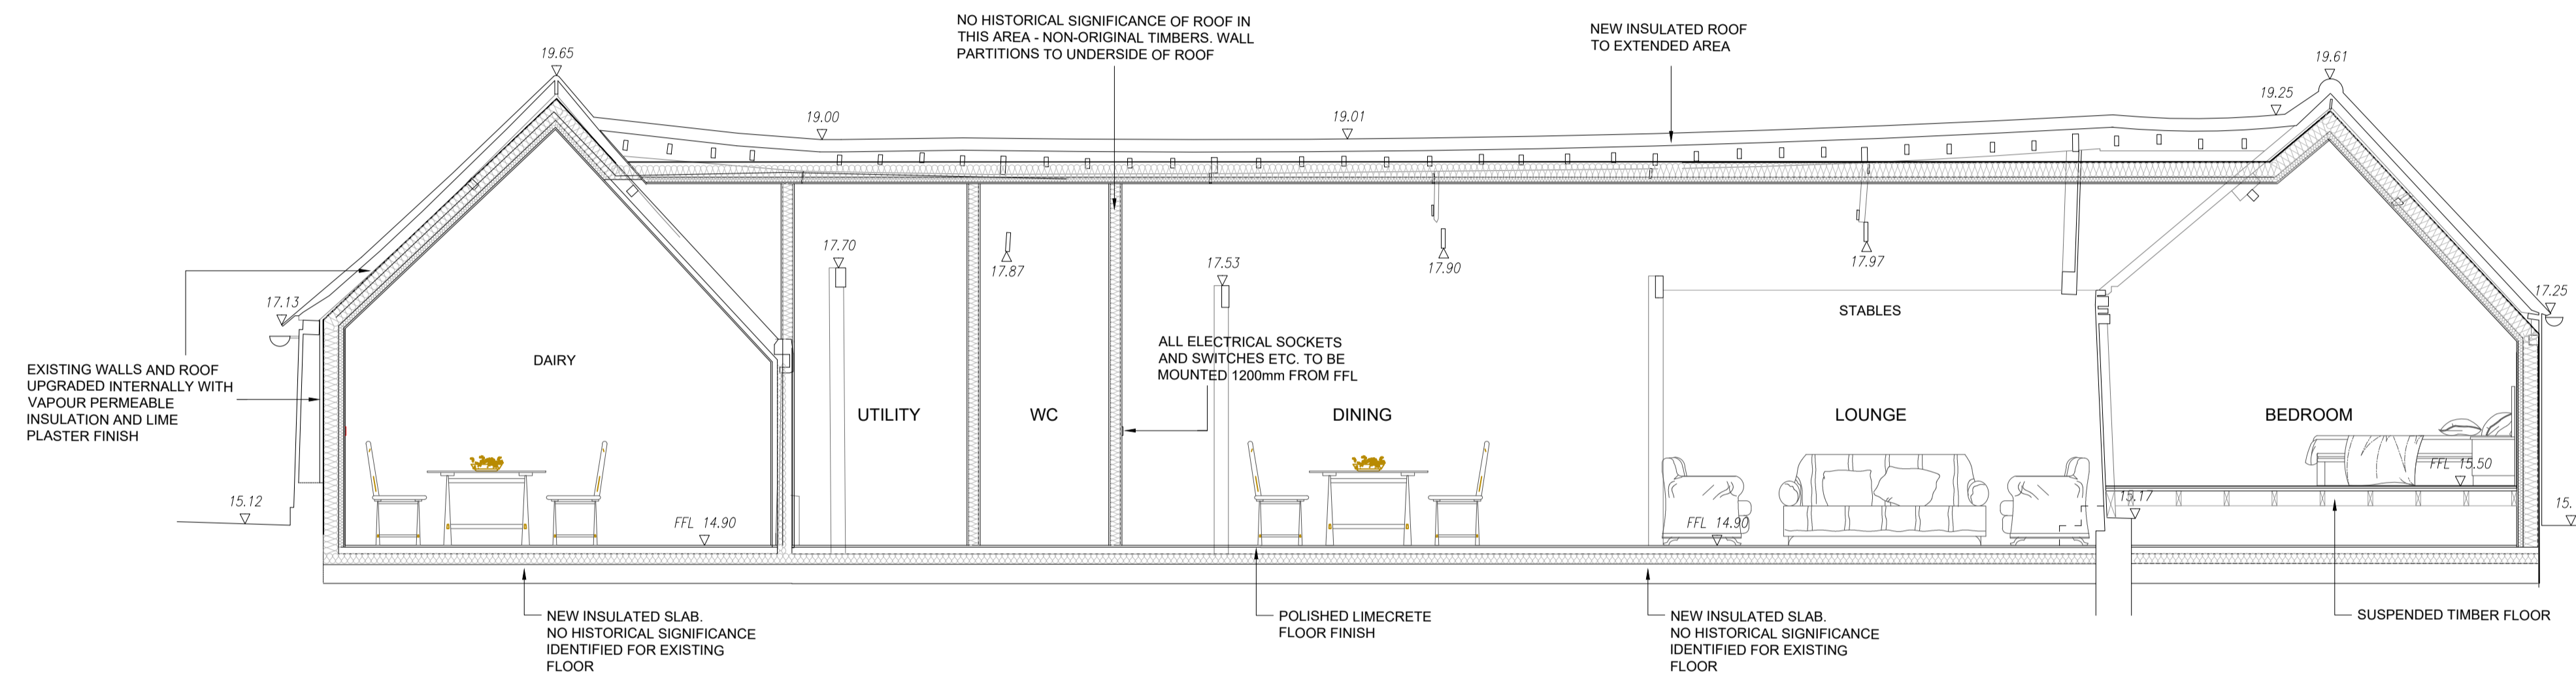

Proposed Section - Dairy and Stables

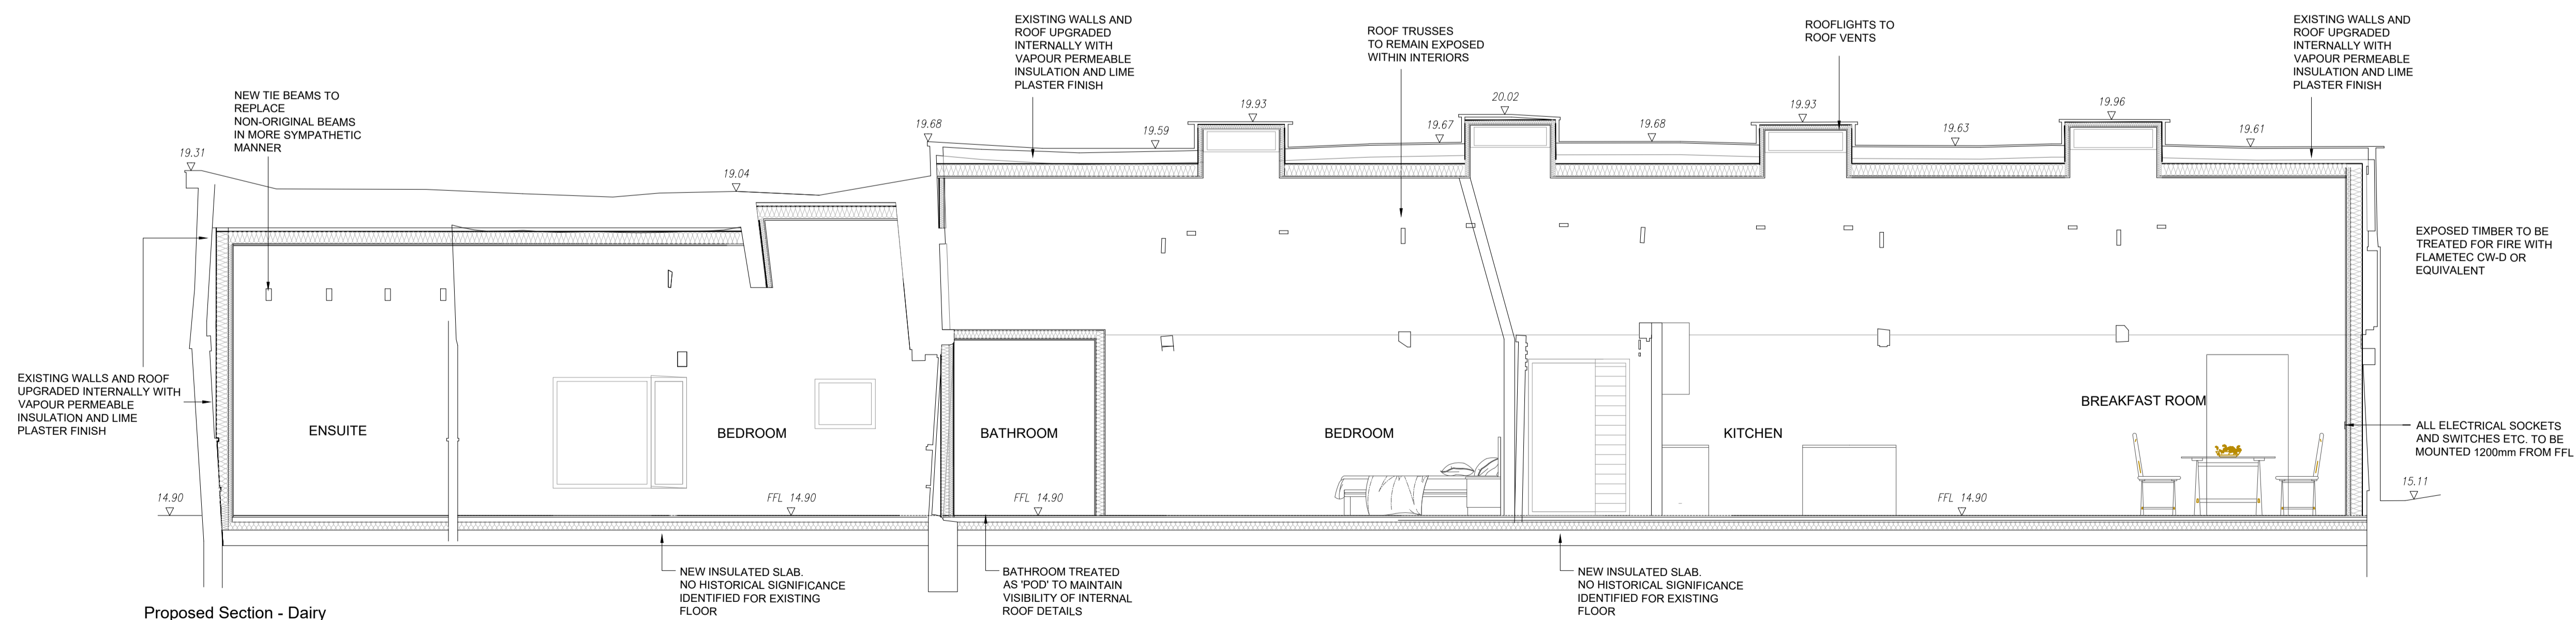

Proposed Section - Dairy

Proposed Sections 1:50



Notes			

PRODUCTION OF DRAWING	DS	10/02/2021
Rev	Comment	Date

Stage: 2 & 3 - Stage

Client: DAVID DEDMAN

Project: COCKETHURST EASTWOODBURY LANE SOUTHEND ON SEA SS2 6UE ESSEX

Drawing Title: PROPOSED SECTIONS

Drawing no: S04_P409 Revision: .

Project no: 504-05-18 Drawn by: DS

Scale: 1:5, 1:20, 1:50 @ A1 Chkd by: SK

SKARCHITECTS
853-855 London Road
Westcliff-on-Sea
SS0 9E2
Tel: 01702 509250
Email: info@skarchitects.co.uk

We do not scale from this drawing. Drawing to be read in conjunction with all other issued drawings, documents and relevant consultant information. All information on this drawing is for guidance purposes only. All dimensions must be checked on site. This information is subject to Building Control requirements and the requirements of all relevant statutory authorities and service providers. © SKARCHITECTS Ltd 2018