
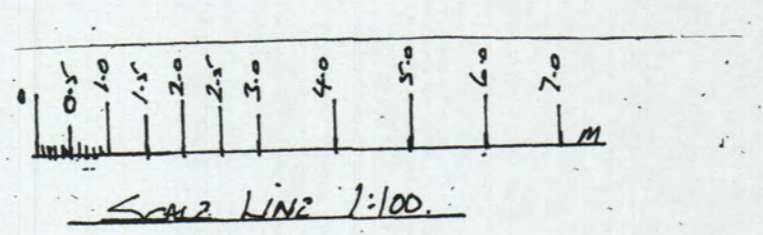
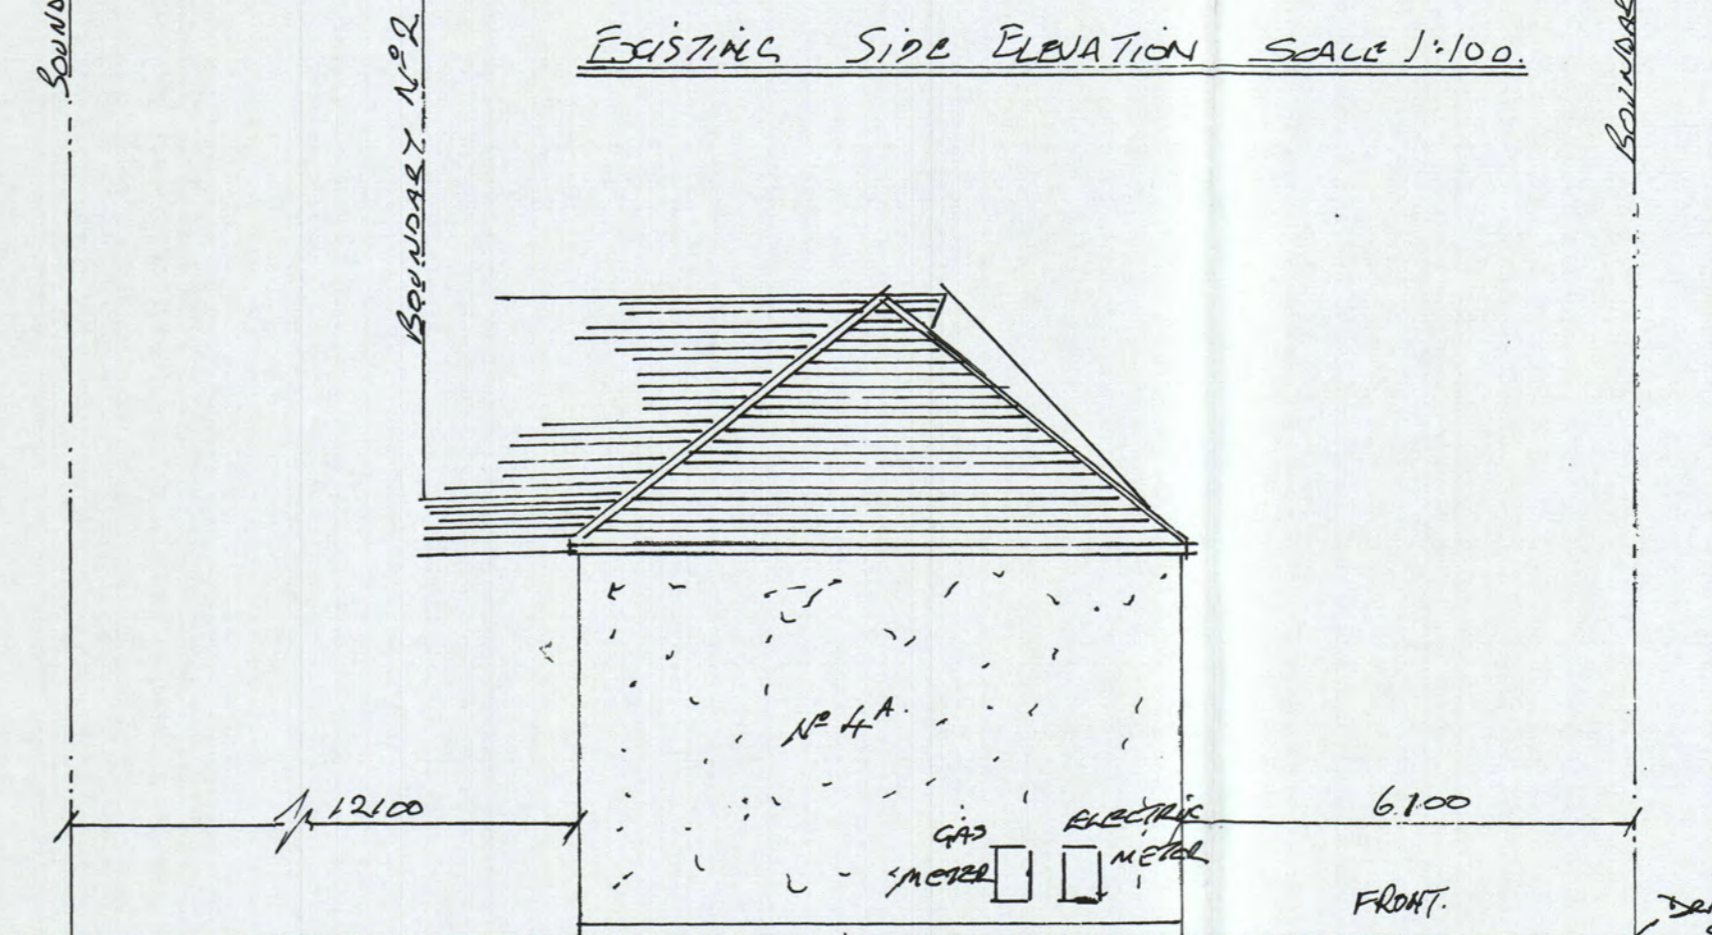
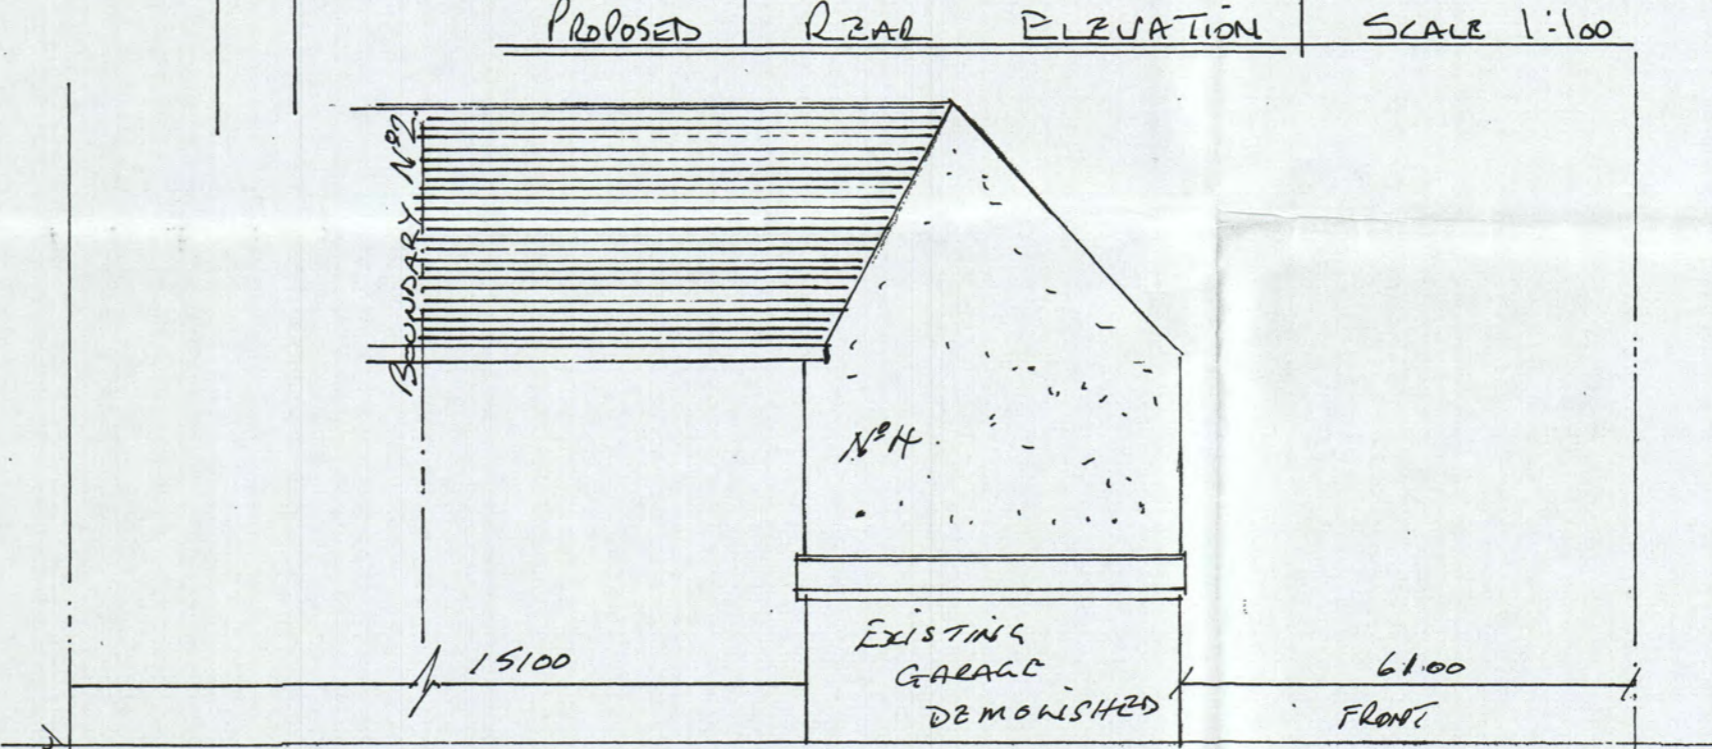
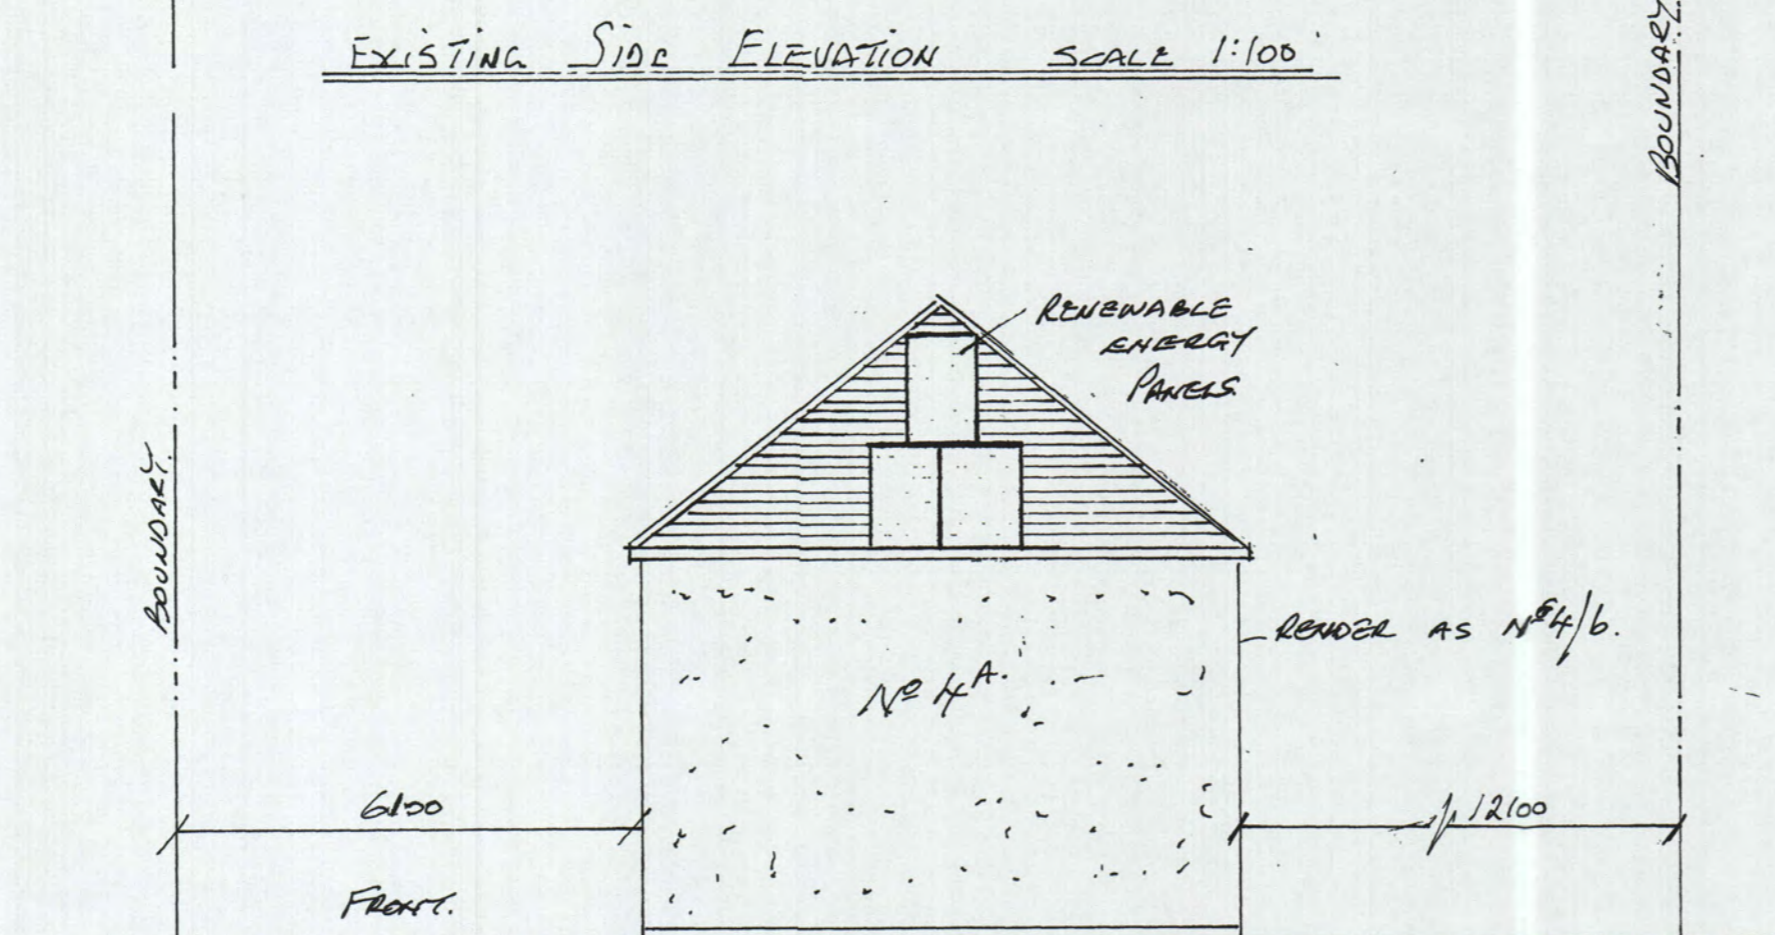
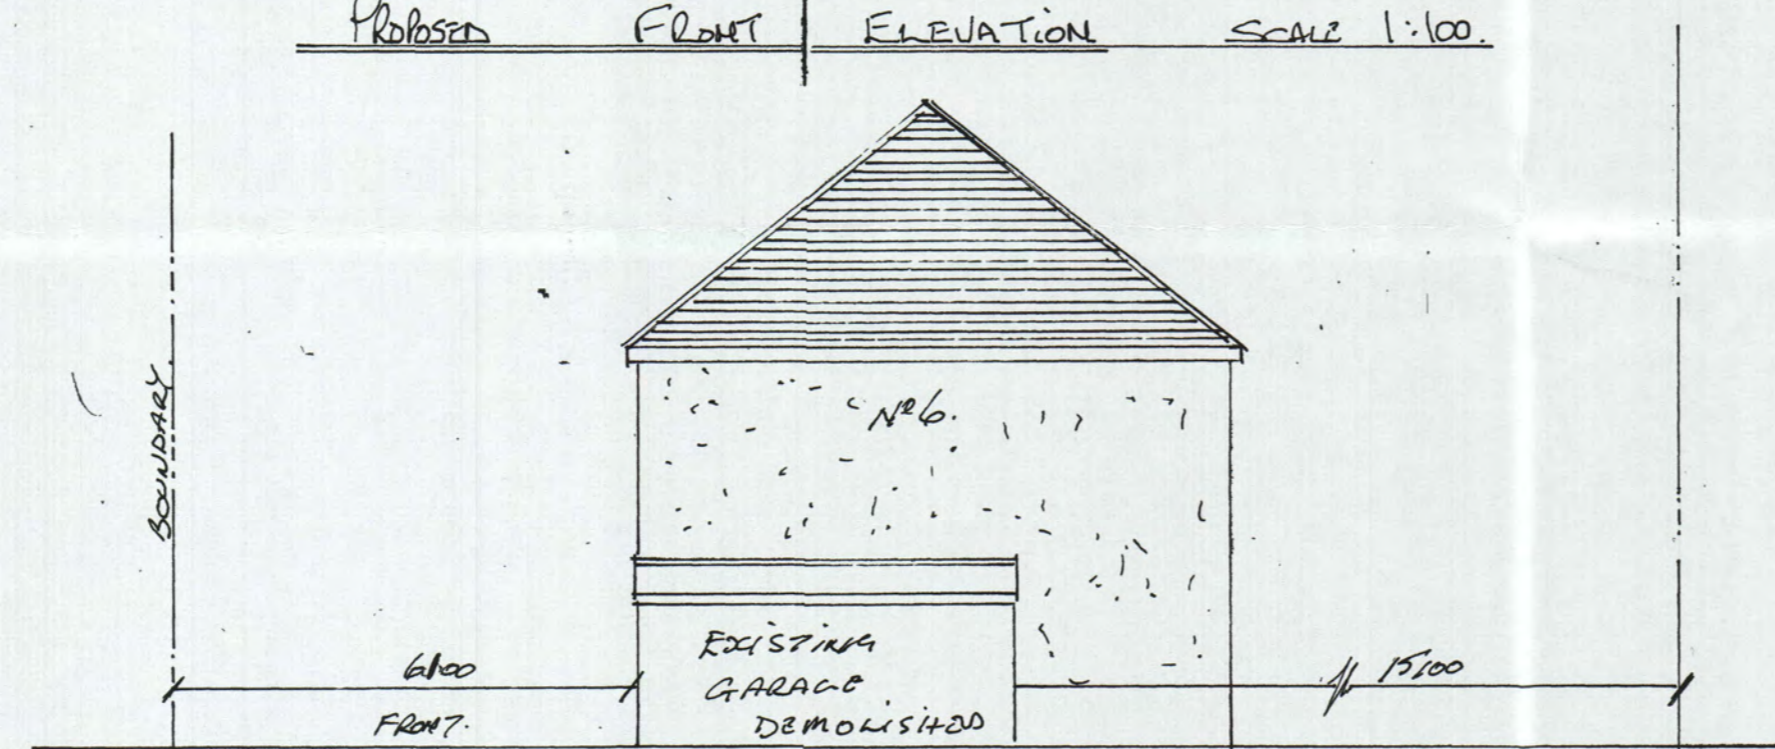
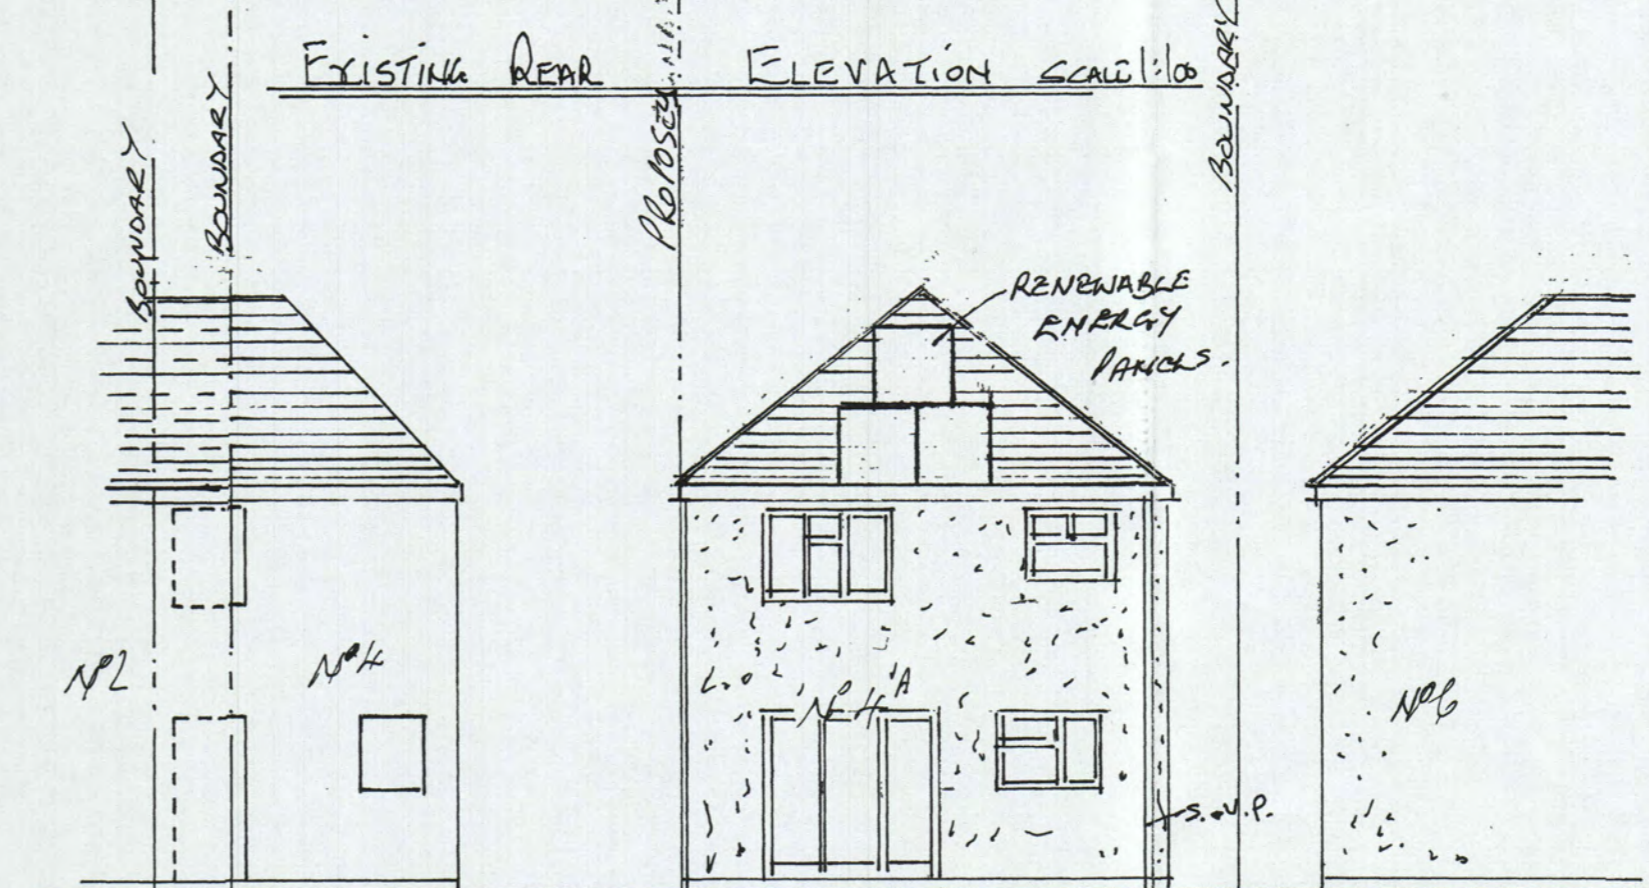
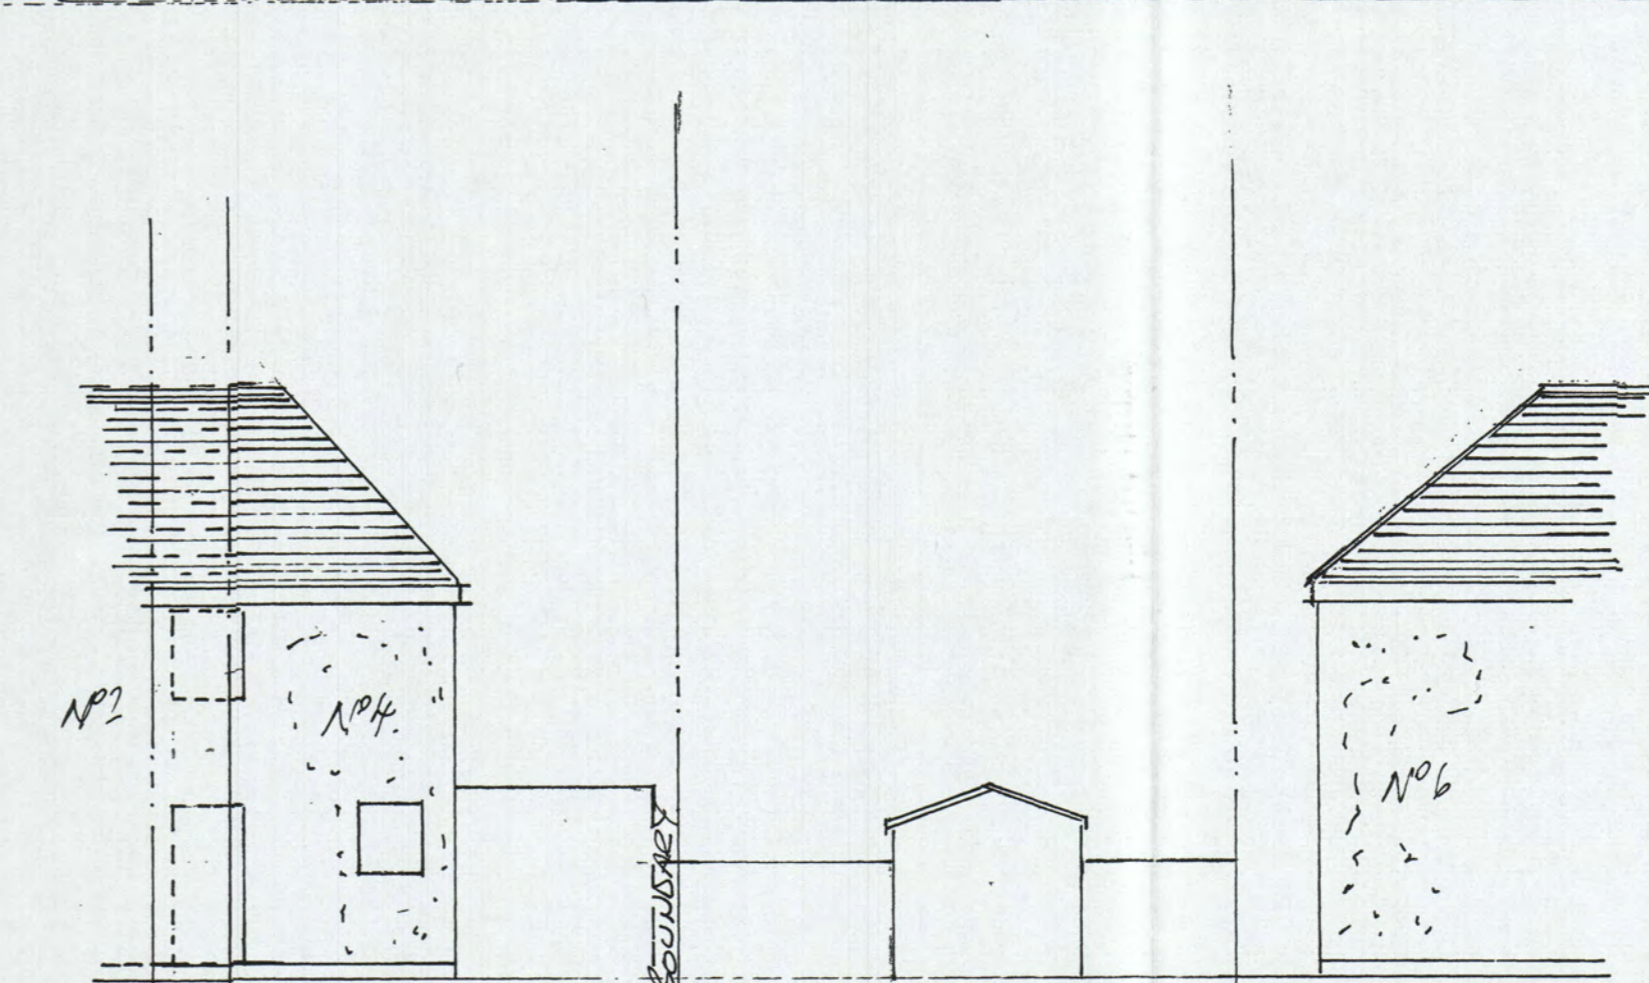
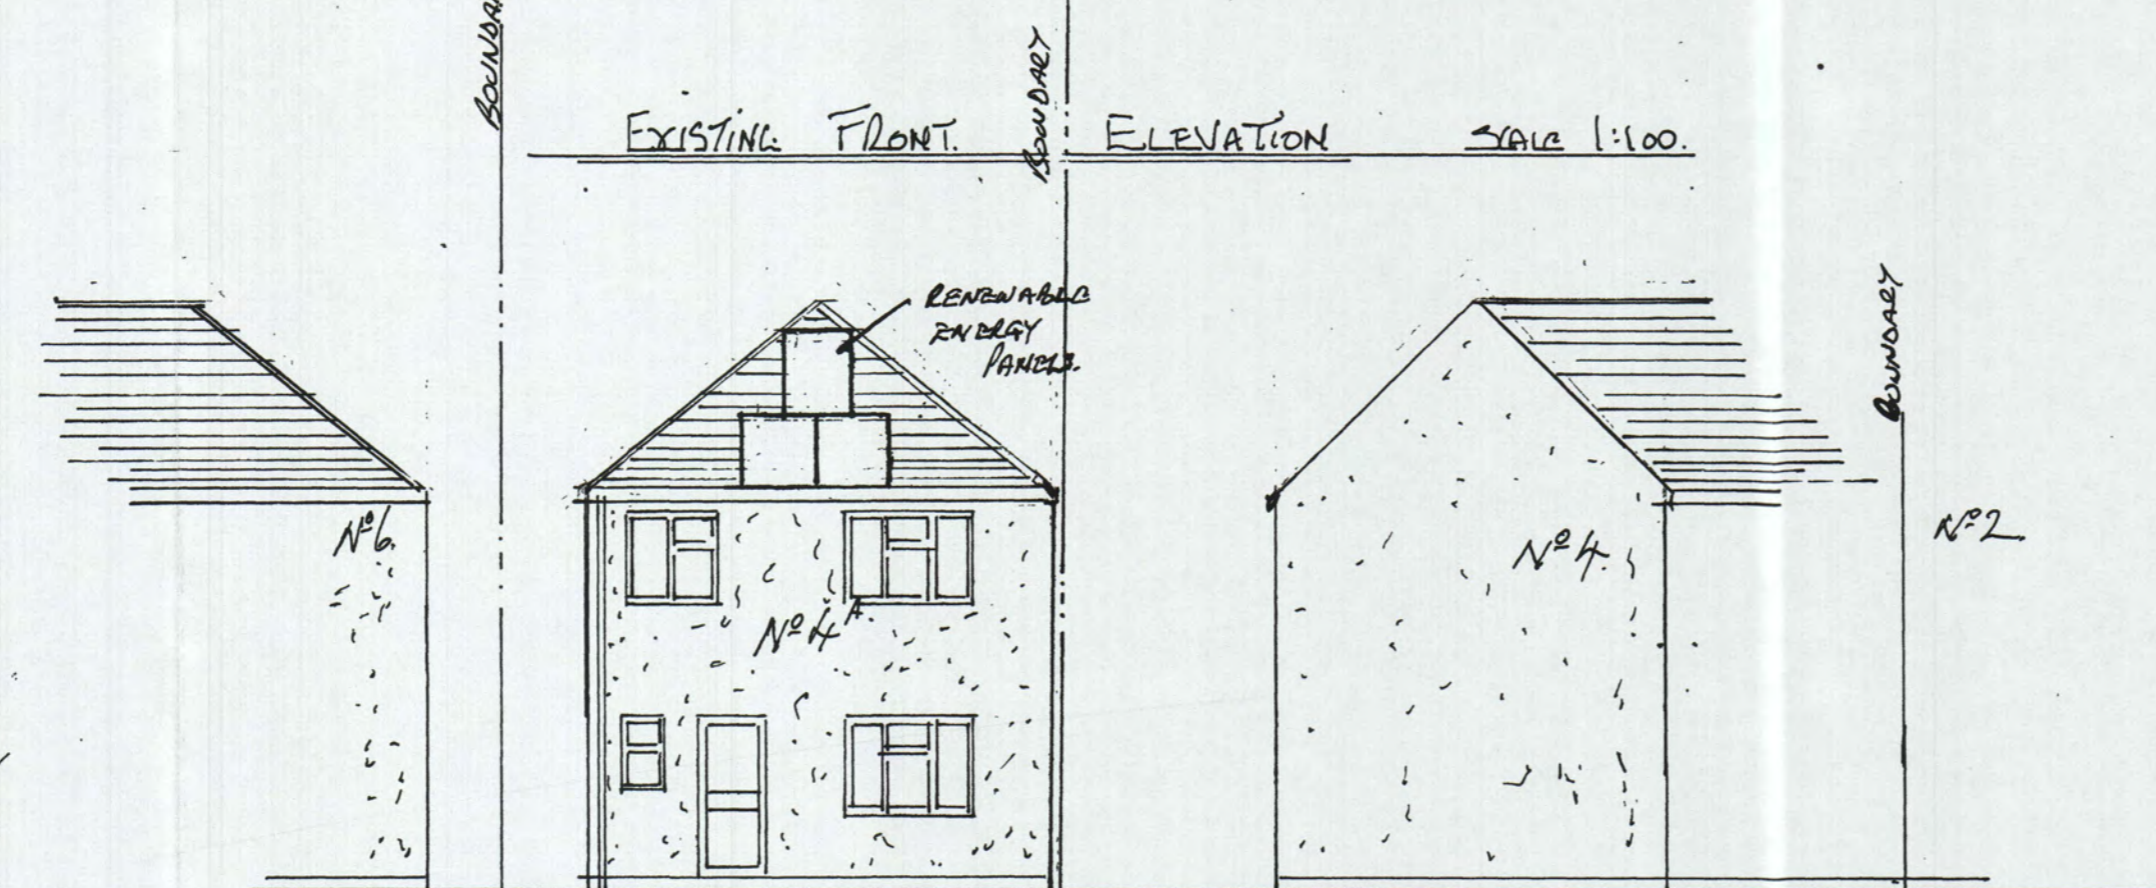
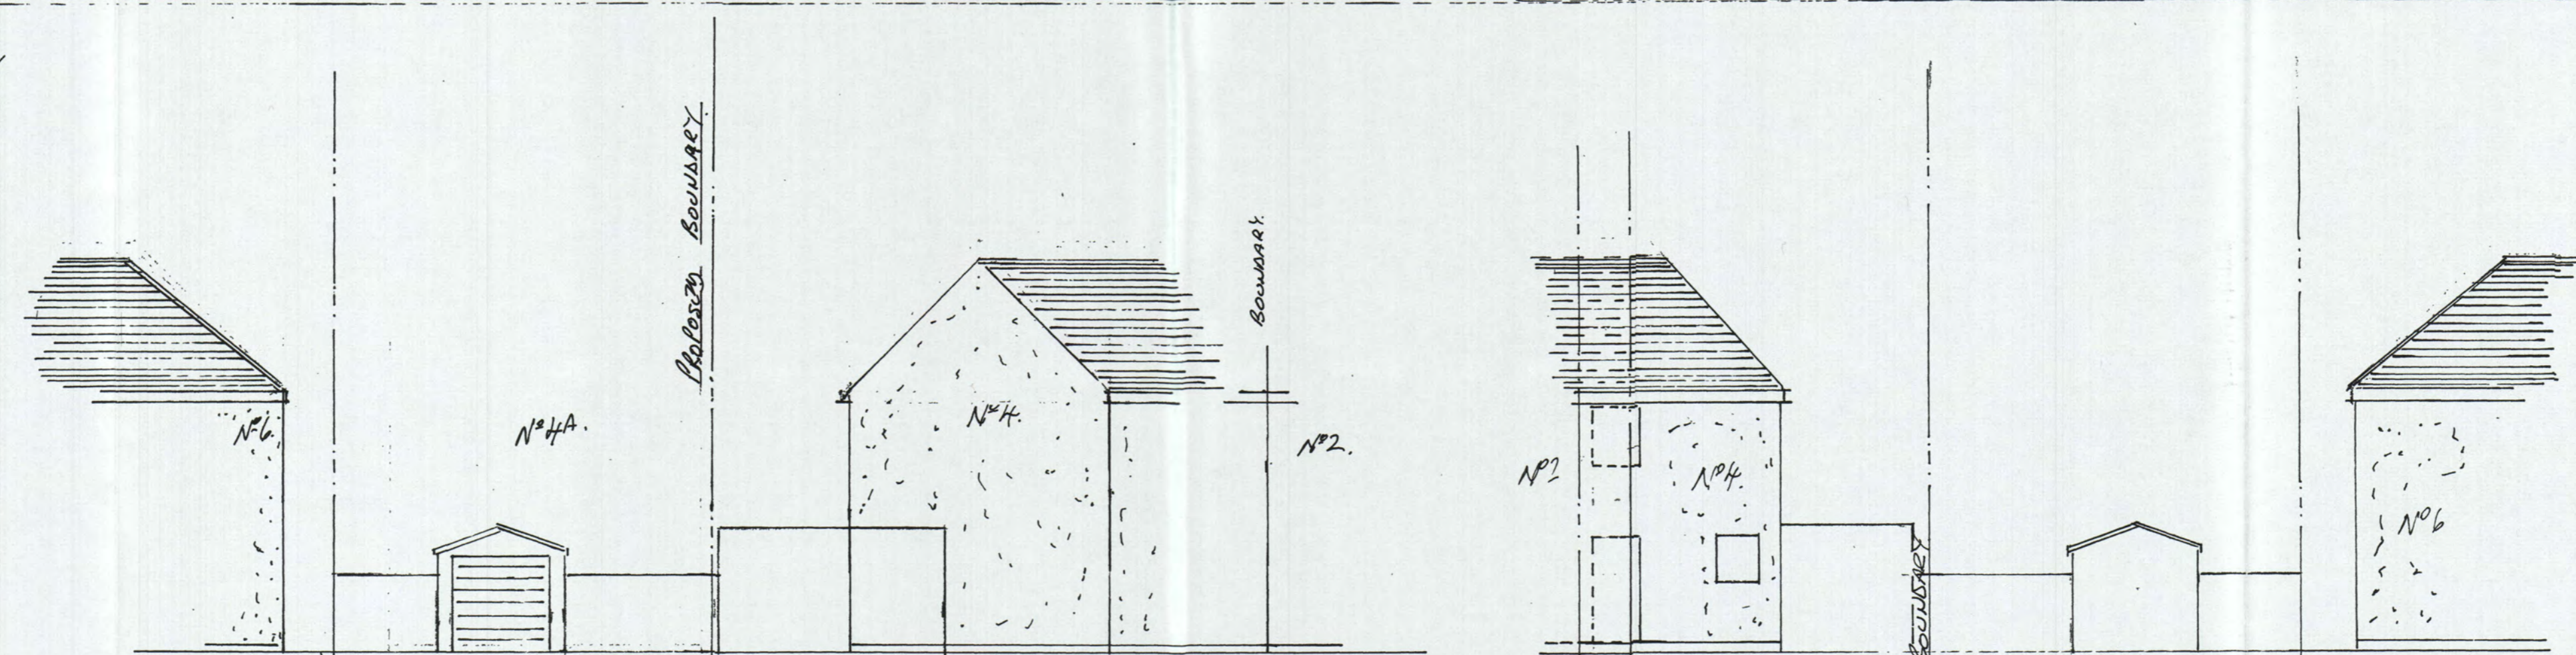


Specification
 Roof: CONCRETE RED PLAIN TILES.
 FACIAS: WHITE U.P.V.C. WITH BACK GUTTER + DOWN PIPES.
 WINDOWS: WHITE U.P.V.C. DOUBLE/TREBLE GLAZED.
 DOORS: WHITE U.P.V.C. DOUBLE/TREBLE GLAZED.
 EXTERNAL WALLS: WHITE RENDER.
 INTERNAL WALLS: DOT + DAB WITH SLIM FINISH.
 STAIRS: CLOSED RISER 900MM HIGH HAND RAILS.

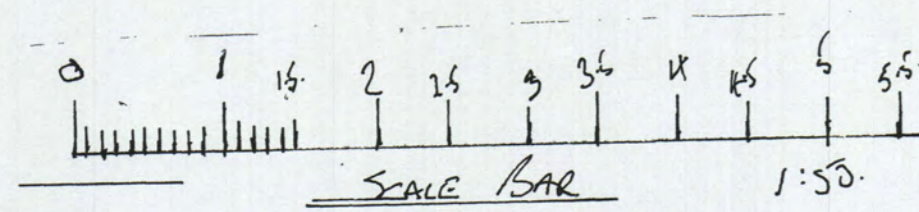

PROJECT: 3 BEDROOM DETACHED HOUSE WITH OFF ROAD PARKING

READ WITH: LOCATION PLAN, BLOCK PLAN, AMENDMENT APRIL 2021, DRAWING NO JAN 021/01

CLIENT	DRAWN BY
MR. S. ERWIN W. STONEHILL RD. LEIGH-ON-SEA ESSEX SS9 4AY.	MR. A. MASKELL: JANTON HOUSE, CLIFTON RD. BOWERS GIFFORDS ESSEX SS13 2LF
DECEMBER 2020.	© A. Parkhill Ltd.
DRAWING NO JAN 020/017.	
SCALE PLANS 1:50	ELEVATIONS 1:100.