



**IMPORTANT NOTES FOR APPLICANTS / OWNERS:**

These drawings have been produced only to obtain the appropriate local authority approvals i.e. Planning Permission and Building Regulations approval whichever is applicable.  
 The applicant is advised not to commence the proposed works until written Planning Permission and Building Regulations approvals have been received and to only use the approved plans.

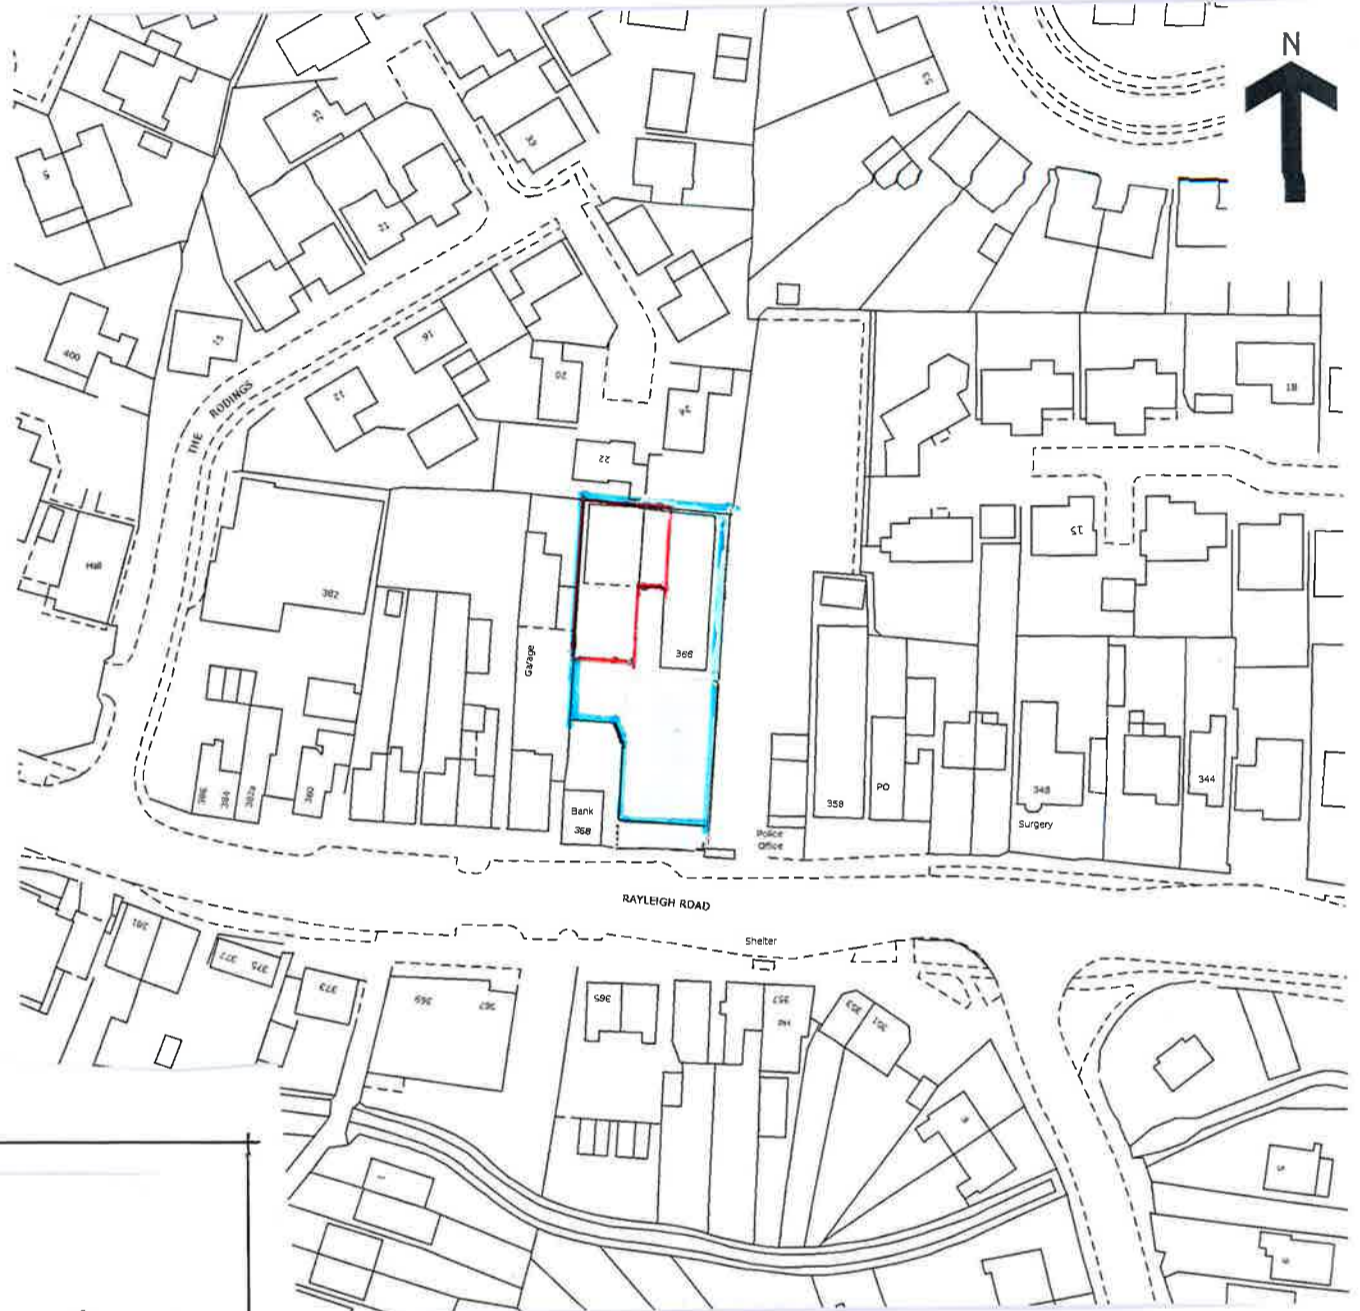

**LOCATION PLAN**  
 0m 20m 40m 60m

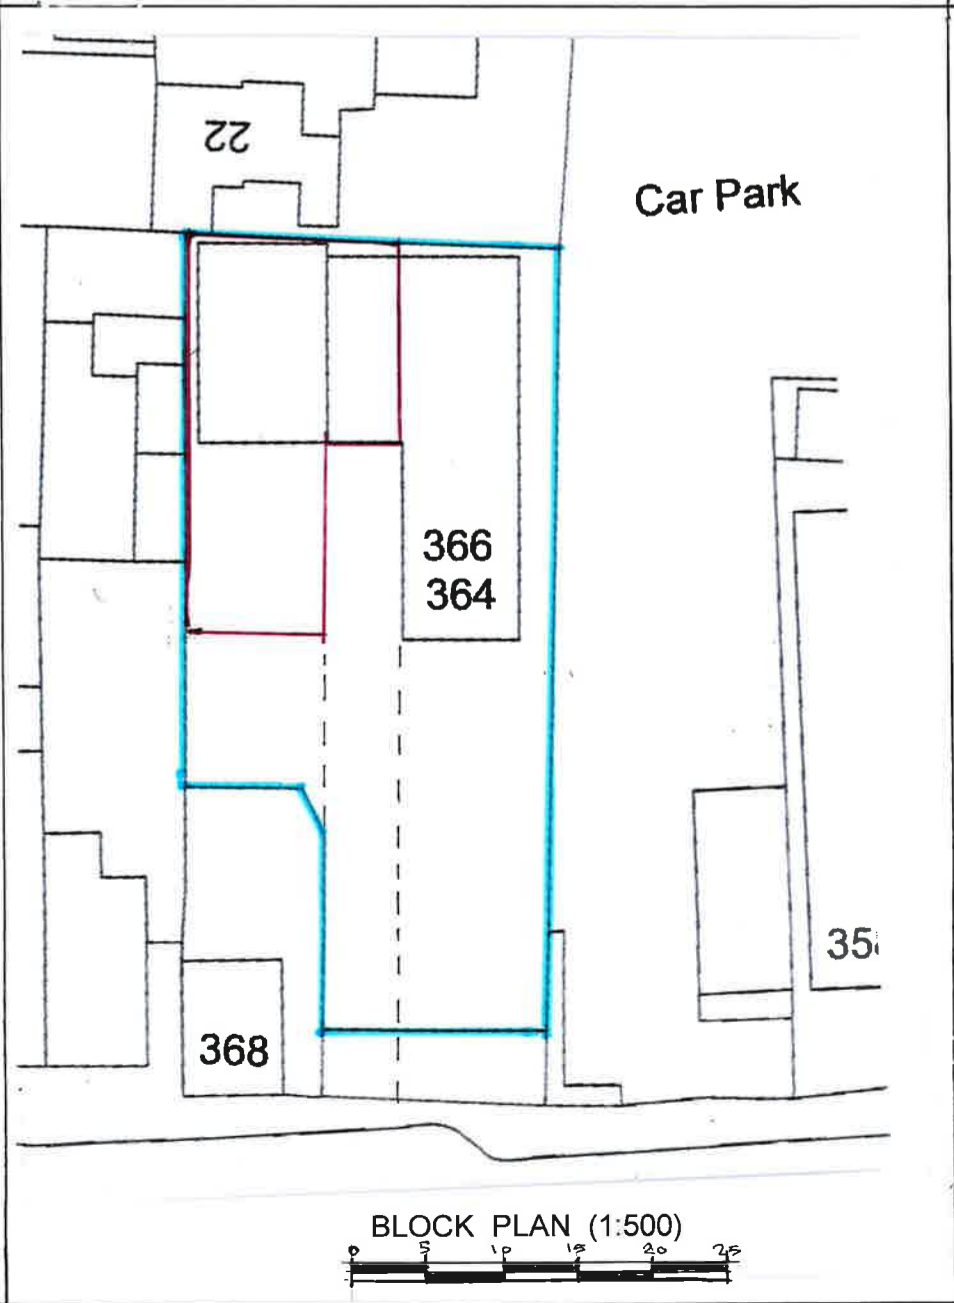

**BLOCK PLAN (1:500)**  
 0 5 10 15 20 25

Job:	364-366 RAYLEIGH ROAD SOUTHEND ESSEX SS9 5PT	Date: Apr. 2021
Drawing No.	ARCHITECTURAL SERVICES	Scale: 1:1250
PP/01	Tel : 07400 444 070	