

No current referenced models




All dimensions must be checked and confirmed on-site prior to commencement of construction and any inconsistencies to drawing discovered on site must be brought to the attention of the Project Leader.

The area indicated on the drawing are approximate only and are our assessment using Google Maps and current available information. Any decisions made on the basis of these assessments, whether as to project viability, letting, lease agreements or similar must be based on dimensions measured by a registered surveyor.


- Notes:
1. All dimensions shown are in millimeters unless noted otherwise
 2. The purpose of this drawing is to provide production concept design information.

Symbols:

- LV Cable
- DNO Cable
- - - Trench
- EVCP - ELECTRIC VEHICLE CHARGING POINT (ALFEN)
- Supply Point LV Feeder Pillar DNO-Point of Connection

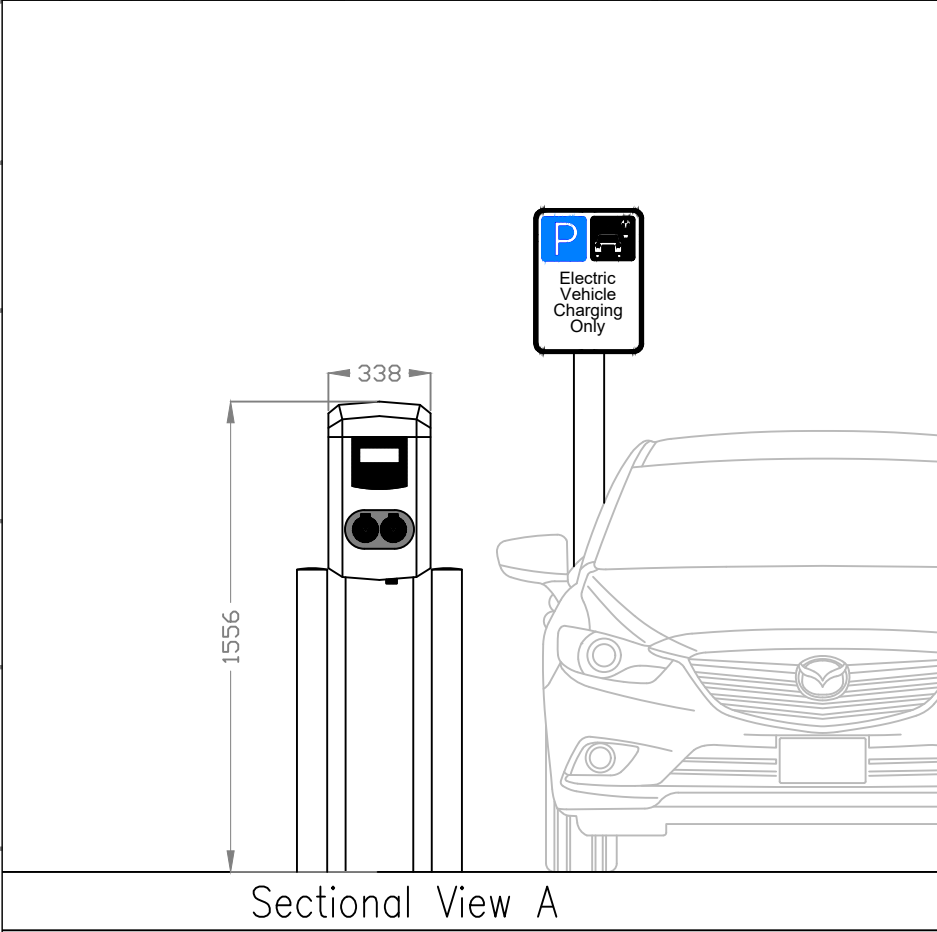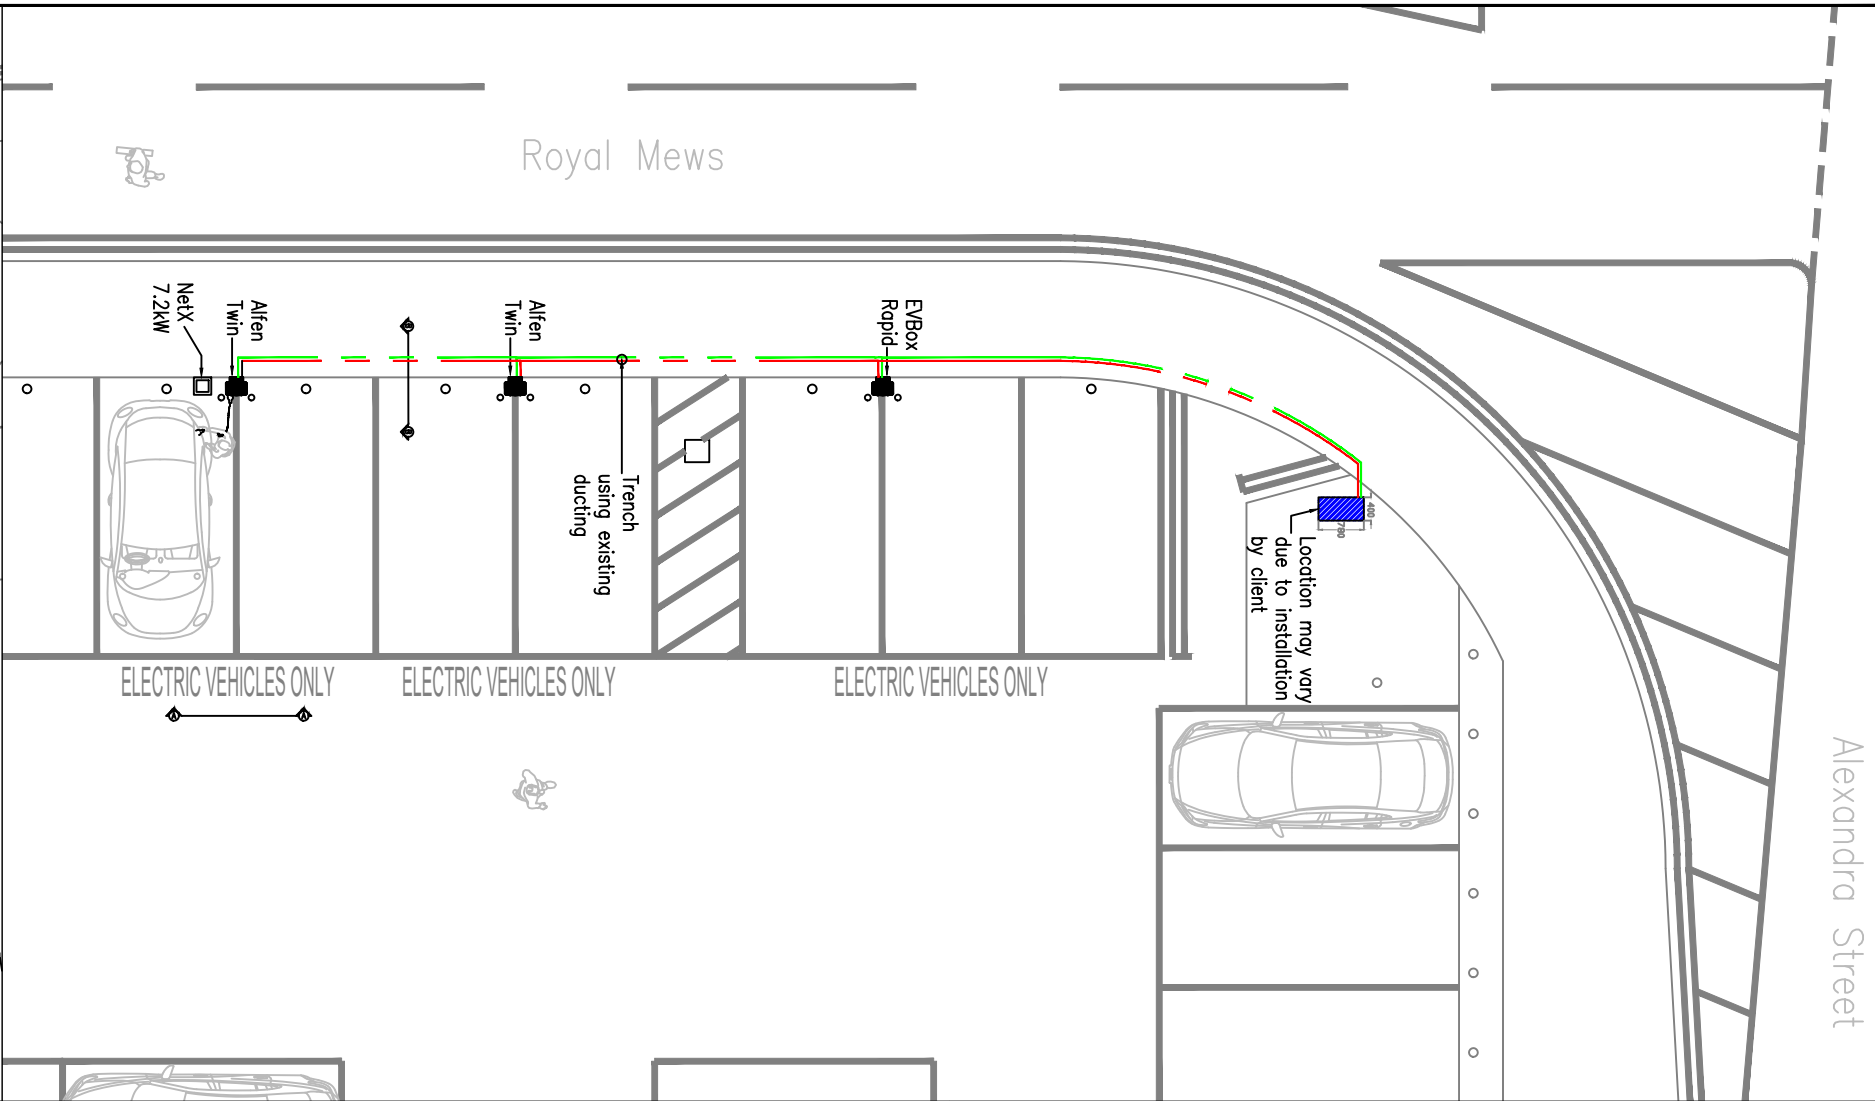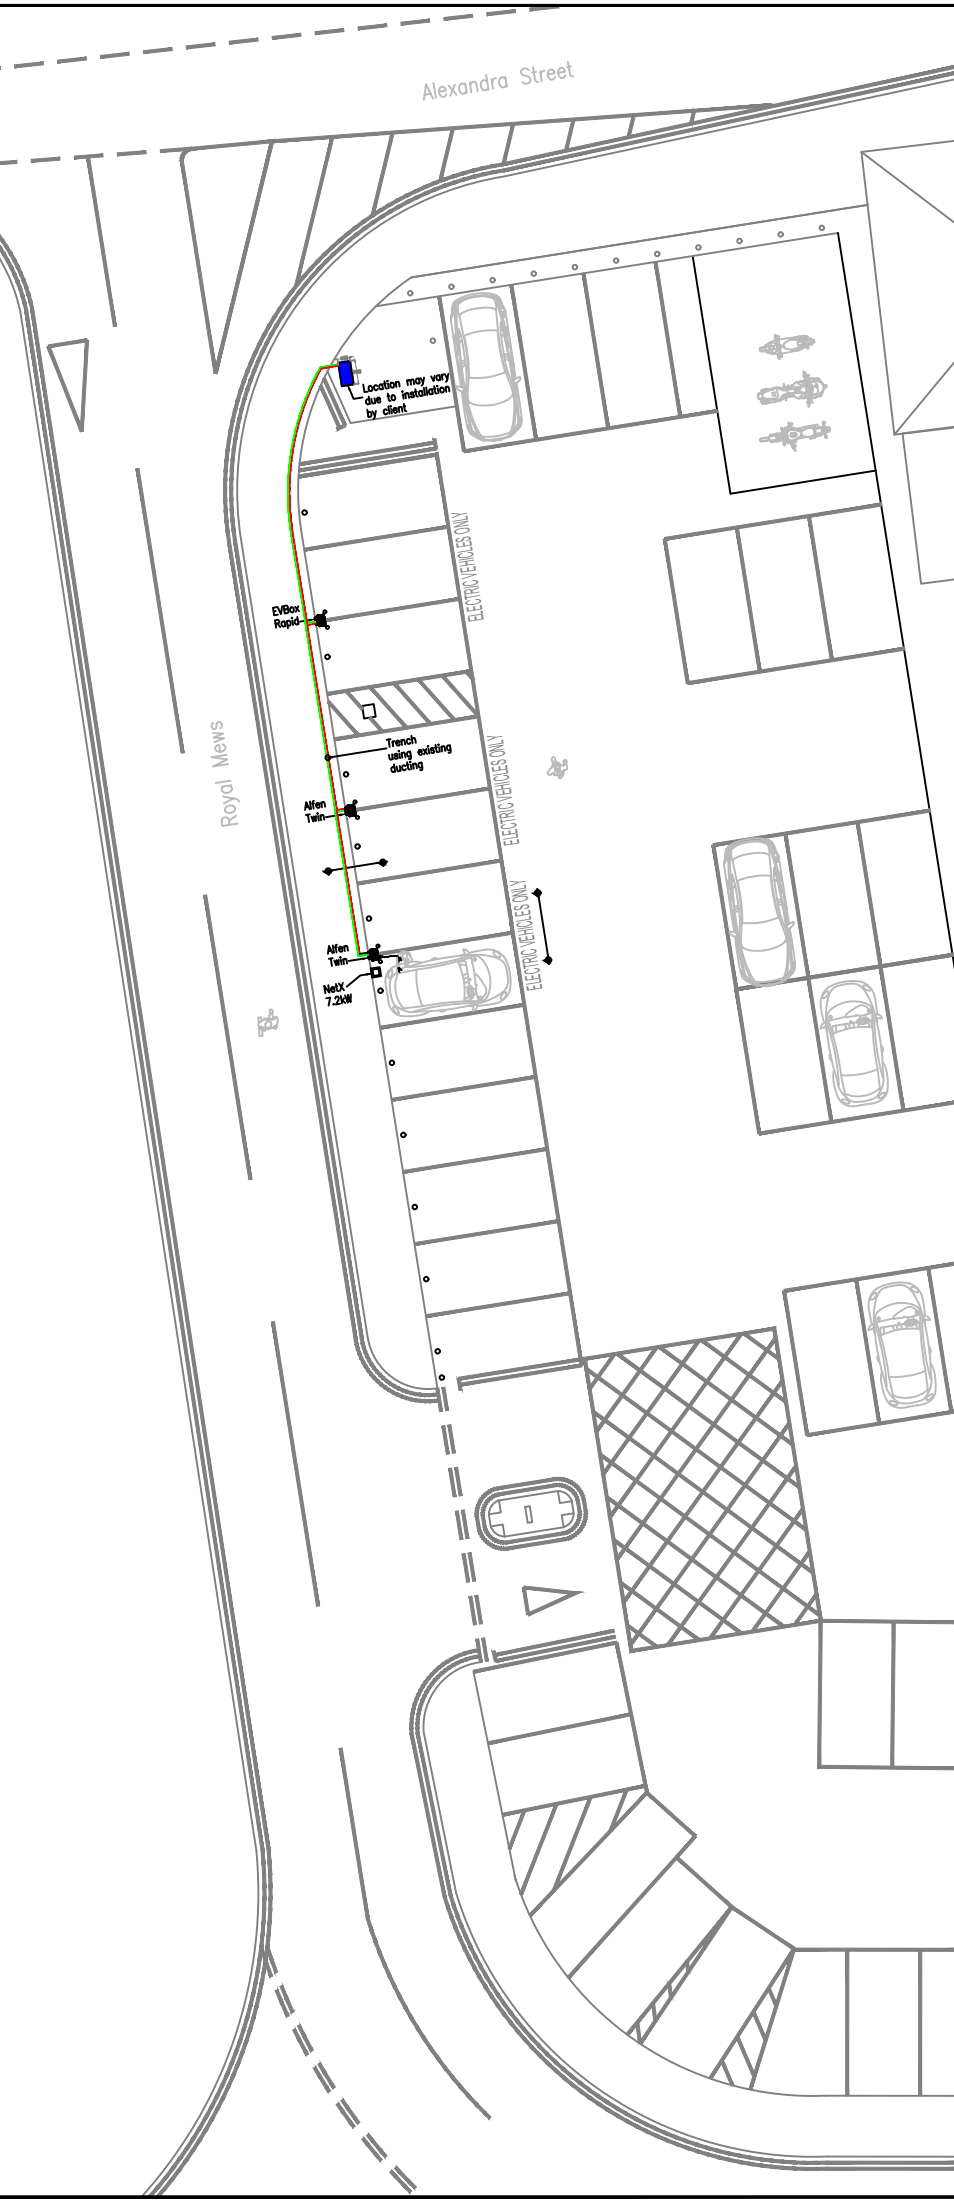


Sectional View A

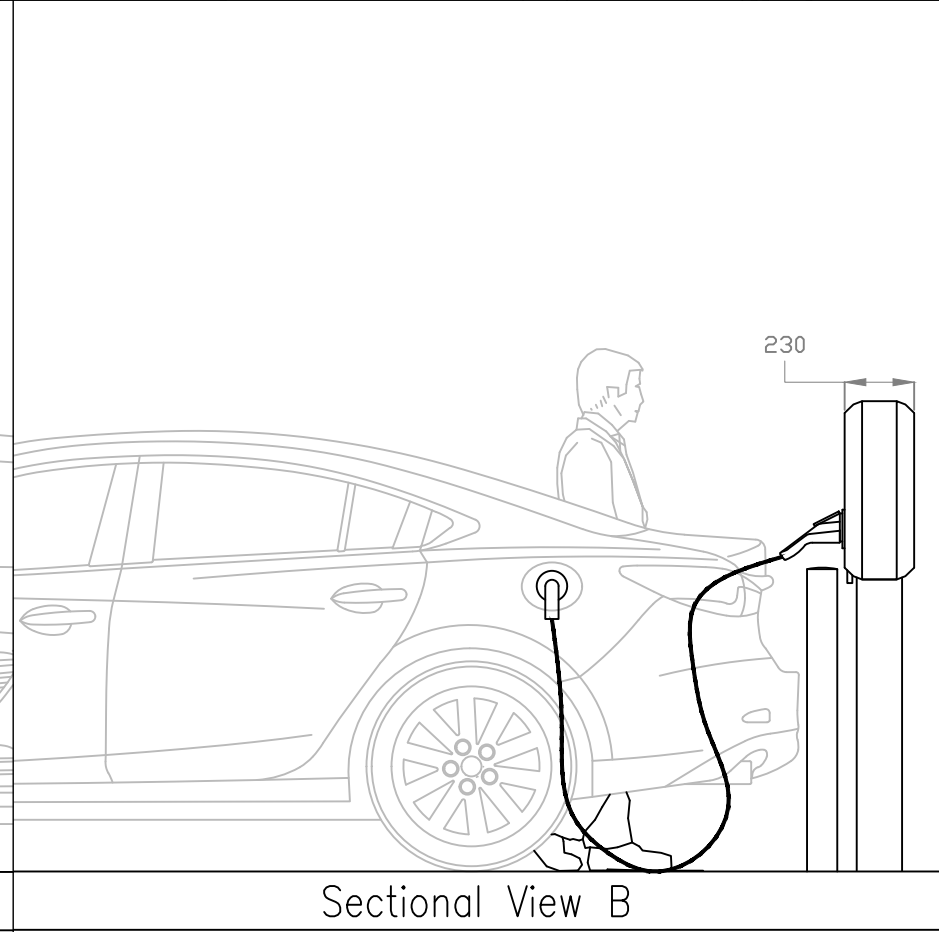

Sectional View B

Rev	Date	Description Of Change	By
1	12/03/21	Added NetX Charger	PC

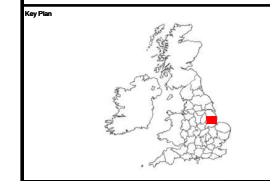

© 2020 Electric Blue UK Limited		Scale	1:200
Project Name		Project No.	
Southend on Sea Fast Chargers			
Alexandra Street Car Park			
Southend on Sea			
Company	Drawn By	Checked/Approved	Drawn Date
Electric Blue	PC	PC	16/03/21
System Identifier	Version		File
EB-SOS002-GA-001	V2		