



DATUM - 20.00
Street Scenes AA



DATUM - 15.00
Street Scenes BB



DATUM - 15.00
Street Scenes BB - Continuation



DATUM - 17.00
Street Scenes CC





DATUM - 19.00
Street Scenes DD



Key Plan

This drawing is the copyright of Roberts Limbrick Ltd and should not be reproduced in whole or in part or used in any manner whatsoever without their written permission.
Do Not scale off this drawing, use only figured dimensions and report any discrepancies or omissions to the Architect immediately.

rev.	date	description
A	04.06.21	GF brickwork updated to Theffords & Rockingham. Hols attached to Cardinham's revised to brick & bay windows shown to selected plots.

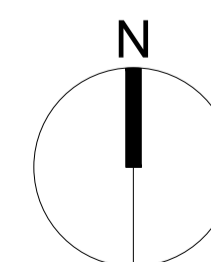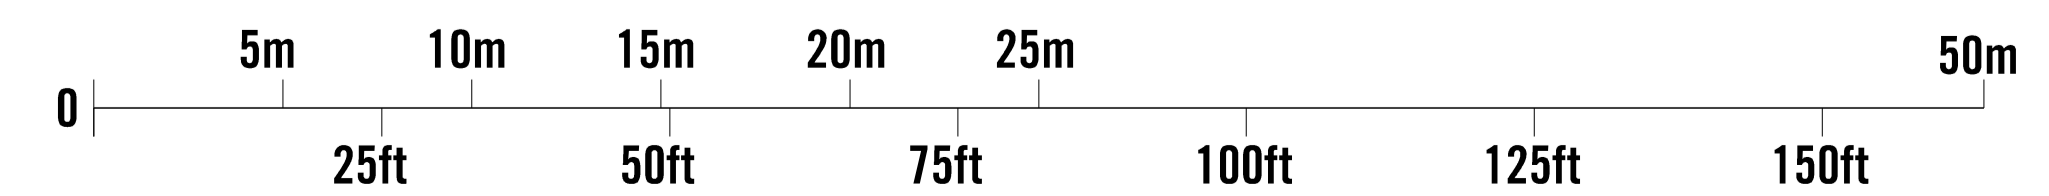

project
RESIDENTIAL SITE AT
FOSSETTS WAY
SOUTHEND-ON-SEA

client
ILKE HOMES

drawing
PROPOSED STREET SCENES

status
PLANNING

ROBERTS LIMBRICK LTD
The Carriage Building, Bruton Way,
Gloucester, GL1 1DG
The Estates Office, 25 - 26 Gold Tops,
Newport, NP20 4PG
T. 03333 405 500
mail@robertslimbrick.com
www.robertslimbrick.com

Registered Office: England No. 06658029

scale 1/200 @ A1

date 26/03/21 author RJ

project drg no. rev.
9882 PL12 A