




Site Coverage - SCHED

Unit Name	Type	Number	Percentage %	Floor area (sqm)	Total coverage (sqm)	Total coverage (sqft)
18 Apartment	18AP (M3)	8	3.6	61.9	682	7,326
19 Apartment	19AP (M3)	8	3.6	71.4	803	8,624
20 Apartment	20AP (M3)	8	3.6	76.7	847	9,127
21 Apartment	21AP (M2)	8	3.6	88.5	963	10,407
Cardinham T1 Detached no bay	28AP	1	0.5	78.7	848	9,127
Cardinham T2 End no bay	28AP	6	2.7	78.7	848	9,127
Cardinham T2 Detached no bay	28AP	1	0.5	78.7	848	9,127
Cardinham T2 End with bay	28AP	14	6.3	80.2	883	9,488
Cardinham T2 Detached w bay	28AP	3	1.4	80.2	883	9,488
Hill End	28AP	36	16.3	81.0	872	9,342
Hill Mid	28AP	6	2.7	80.1	880	9,424
Trilford End	28AP	4	1.8	103.8	1,117	12,038
Trilford Mid	28AP	3	1.4	103.4	1,113	12,000
Dalington End	28AP	50	22.6	84.0	1,012	10,868
Dalington Mid	28AP	13	5.9	84.0	1,012	10,868
Rockingham Mid	28AP	36	16.3	121.5	1,327	14,324
Rockingham Mid	28AP	13	6.0	121.5	1,327	14,324
<b>Total</b>		<b>221</b>	<b>100</b>		<b>20,715.2</b>	<b>222,977</b>

- KEY**
- Existing Tree & RPZ - To be Removed
  - Existing Tree & RPZ - To be Retained
  - Indicative Proposed Tree
  - Application Boundary
  - Drainage Easement
  - Pond or attenuation feature
  - Retaining Wall
  - Block Paving to Shared Surfaces & Private Drives
  - Visitor Parking Spaces
  - Bin Collection Point

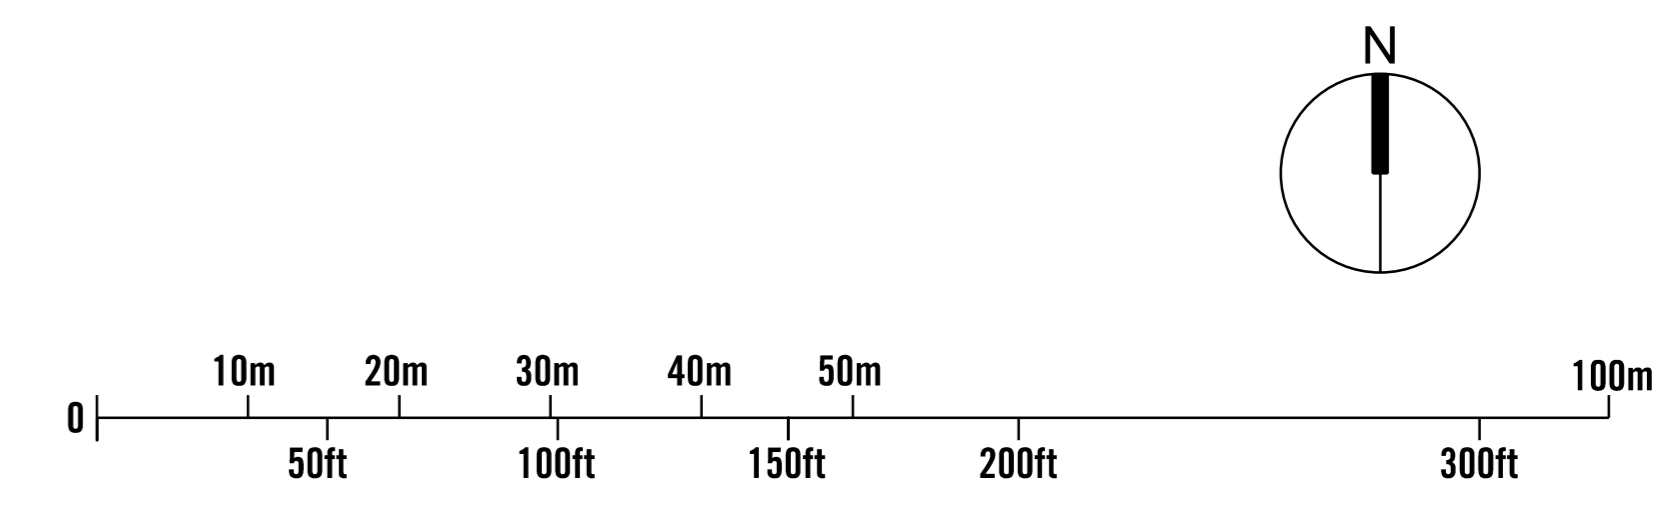

This drawing is the copyright of Roberts Limbrick Ltd and should not be reproduced in whole or in part or used in any manner whatsoever without their written permission. Do not scale off this drawing. Use only figured dimensions and report any discrepancies or omissions to the Architect immediately.

rev. | date | description

A 18/06/21 Entrance to the apartments revised to add revised canopy and post boxes wall. Bin and cycle stores revised to car park. Bin collection points positions revised. Footpath connections added to PFDW at plot 87 and to Fosseway Way footpath at plot 286. 17 Cardinham shown as Bay window variant. Tree positions revised to match landscape plan.

B 02/07/21 Block paving shown to the PFDW area and to the sides of the apartments. Trees updated to match revised landscaping layout.

**Roberts Limbrick ARCHITECTS**

project  
RESIDENTIAL SITE AT  
FOSSETTS WAY  
SOUTHEND-ON-SEA

client  
ILKE HOMES

drawing  
PROPOSED COLOUR SITE  
LAYOUT PLAN

status  
**PLANNING**

**ROBERTS LIMBRICK LTD**  
The Carriage Building, Briston Way,  
Gloucester, GL1 1DG  
The Estates Office, 25 - 26 Gold Tops,  
Newport, NP24 4PC  
T. 03233 455 500  
mail@robertslimbrick.com  
www.robertslimbrick.com  
Registered Office: England No. 06658209

scale 1:500 @ A0  
date 26/03/21 author SB

project 9913 PL17 rev. B