


This drawing is the copyright of Roberts Limbrick Ltd and should not be reproduced in whole or in part or used in any manner whatsoever without their written permission.

Do Not scale off this drawing, use only figured dimensions and report any discrepancies or omissions to the Architect immediately.

rev.	date	description
-	-	-

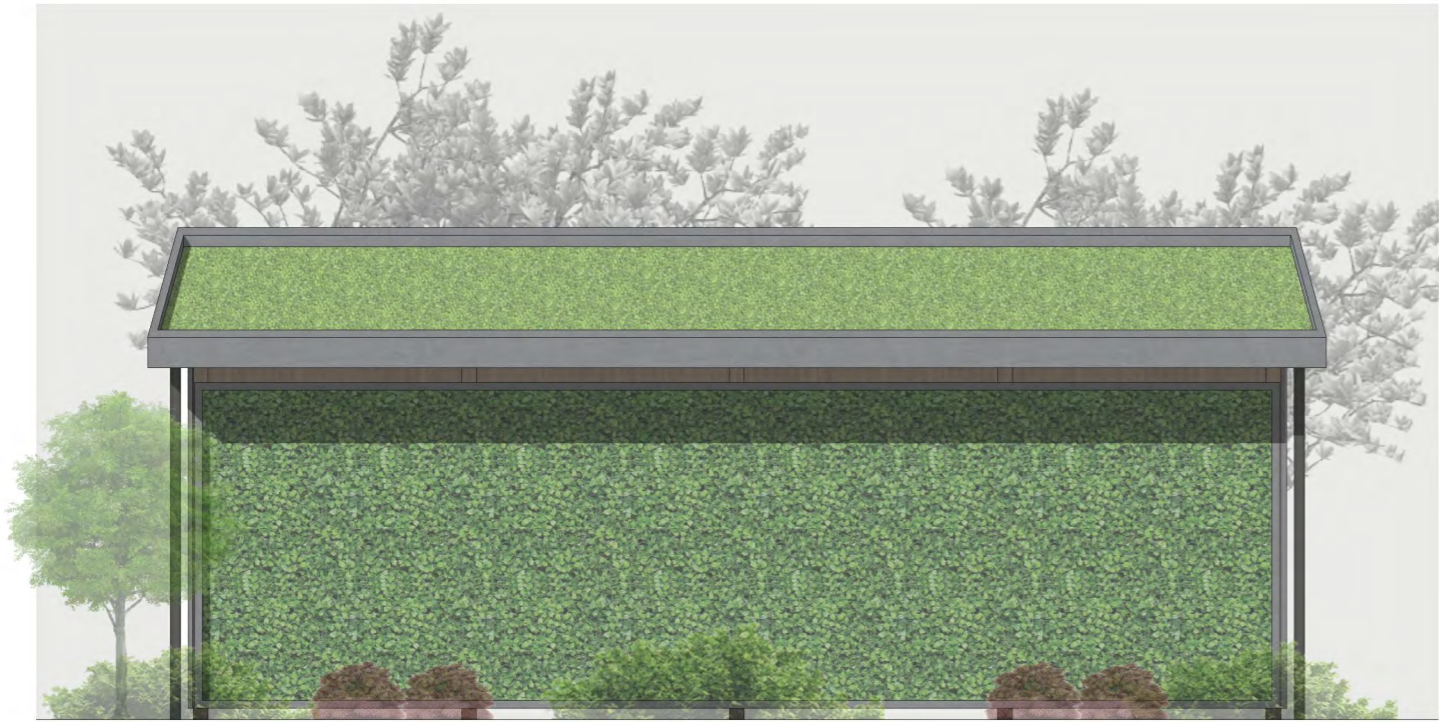


Rear / POS Elevation




Front Car Park Elevation



Side Elevation

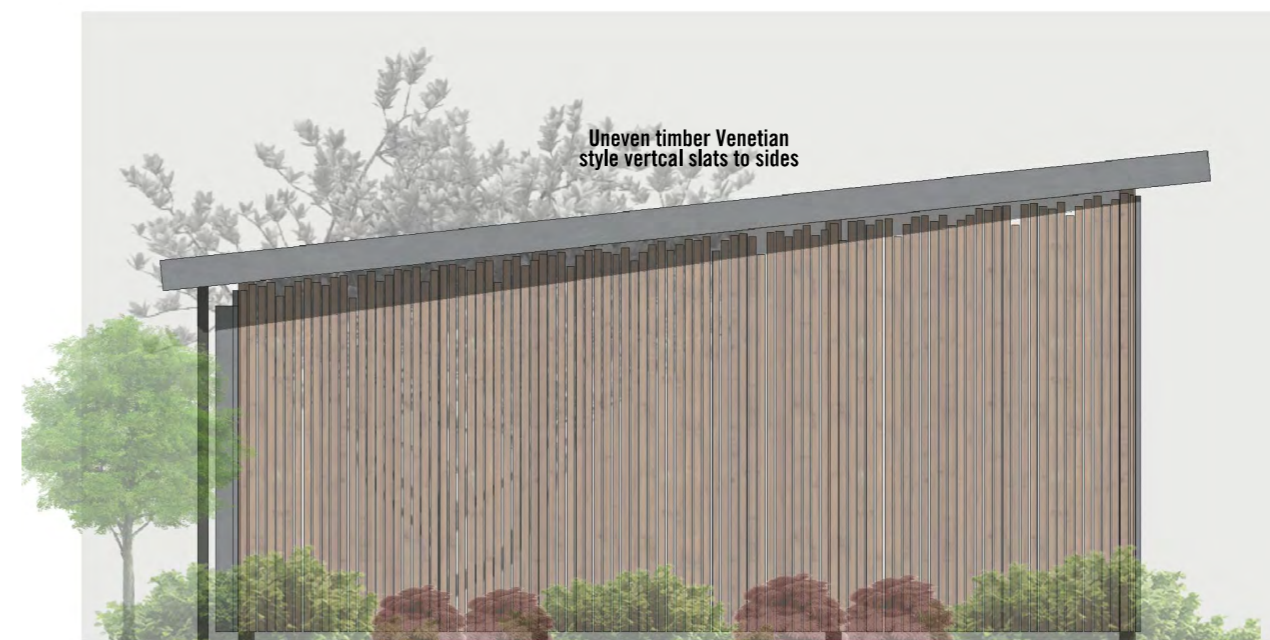

Side Elevation

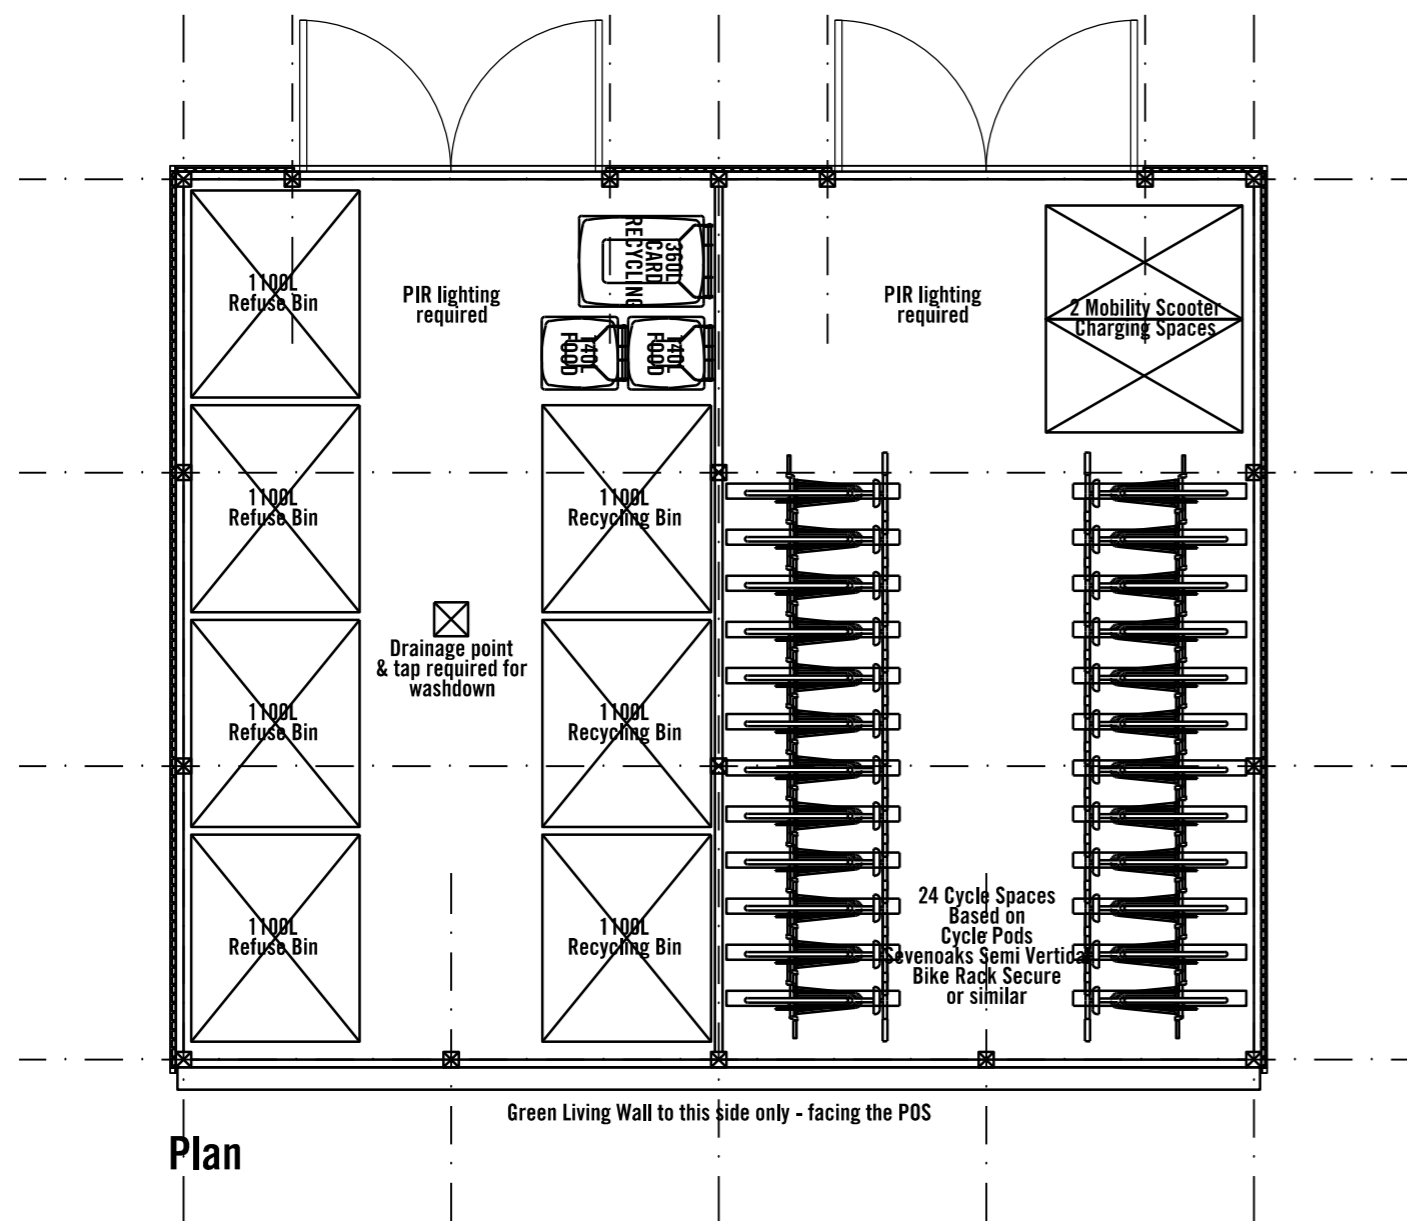

Plan

Roberts Limbrick
ARCHITECTS

project
RESIDENTIAL SITE AT
FOSSETTS WAY
SOUTHEND-ON-SEA

client
ILKE HOMES

drawing
BIN & CYCLE STORES

status
PLANNING

ROBERTS LIMBRICK LTD

The Carriage Building, Bruton Way,
Gloucester, GL1 1DG

The Estates Office, 25 - 26 Gold Tops,
Newport, NP20 4PG

T. 03333 405 500
mail@robertslimbrick.com
www.robertslimbrick.com

Registered Office : England No. 06658029

scale 1/50 @ A2

date 26/05/21 author SB

project	drg no.	rev.
9913	PL35	-