


REVISIONS	
REV	DESCRIPTION

**GA Colour Legend**

- BOH
- Broadcast
- Circulation
- Competition
- Concessions & Catering
- Hotel
- Hotel - BOH
- Media
- Medical
- Plant
- VIP

84 Standard Parking Spaces  
9 Motorcycle Parking Spaces

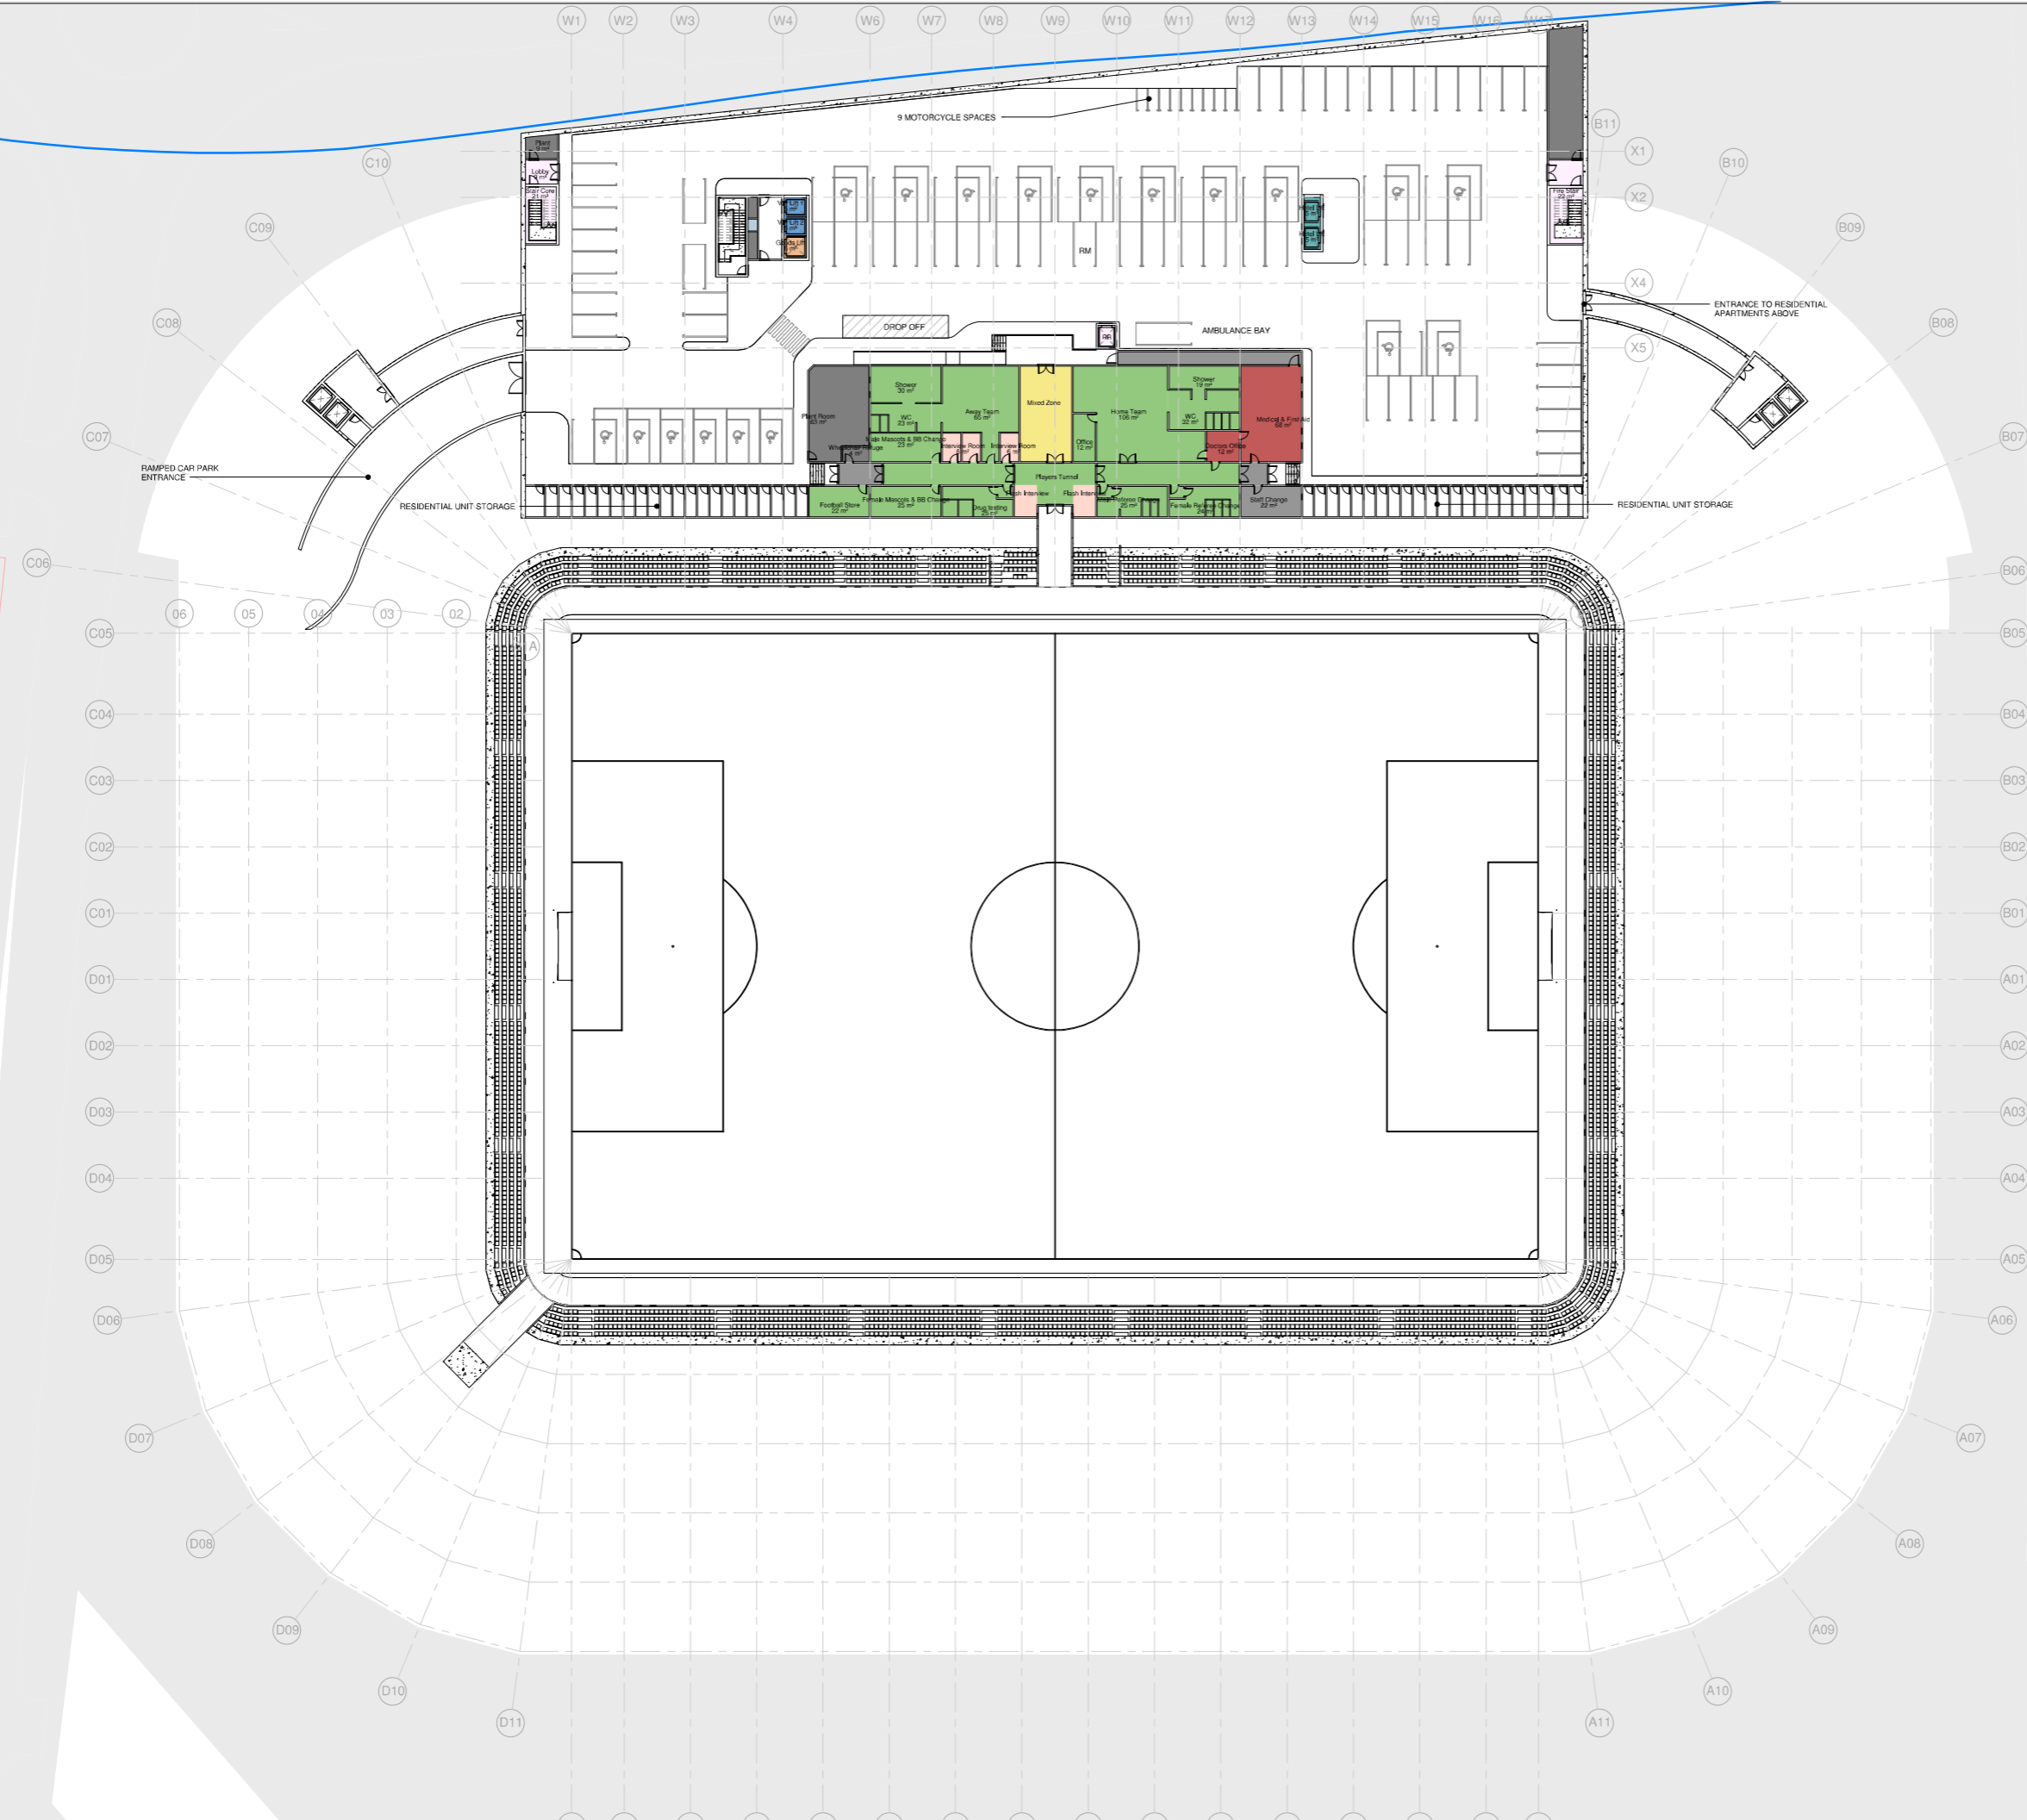

© COPYRIGHT, ALL RIGHTS RESERVED  
THIS DOCUMENT IS UNCLASSIFIED AND NOT INTENDED FOR PUBLICATION IN ANY FORM OR BY ANY MEANS, INCLUDING PHOTOCOPYING, RECORDING, OR BY ANY INFORMATION STORAGE AND RETRIEVAL SYSTEMS, WITHOUT THE WRITTEN PERMISSION OF POPULOUS. ALL OTHER DOCUMENTS REFERRED TO IN THIS DOCUMENT ARE THE PROPERTY OF POPULOUS AND NOT TO BE REPRODUCED OR TRANSMITTED IN ANY FORM OR BY ANY MEANS, WITHOUT THE WRITTEN PERMISSION OF POPULOUS.

**POPULOUS**

14 BLADES COURT | DEODAR ROAD | LONDON | SW15 2NU | UNITED KINGDOM  
TELEPHONE: +44 (0)20 8874 7966 | FACSIMILE: +44 (0)20 8874 7470  
ALL PROJECTS ARE THE PROPERTY OF POPULOUS AND NOT TO BE REPRODUCED OR TRANSMITTED IN ANY FORM OR BY ANY MEANS, WITHOUT THE WRITTEN PERMISSION OF POPULOUS.

PROJECT NAME:  
**SOUTHEND UNITED FC**

DRAWING TITLE:  
**L0 PARKING & PITCH LEVEL  
PHASE 02  
GA PLAN**

STATUS: **FOR PLANNING** | PROJECT NO.: **3093**

DATE: **24.03.2017** | SCALE: **1 : 250** | SIZE: **A0**

DRAWN: **JB** | CHECKED: **CC** | APPROVED: **MT**

PROJECT: **SUS-POP-00-00-GA-A-0110** | REV: **00**