


REVISIONS	
REV	DESCRIPTION

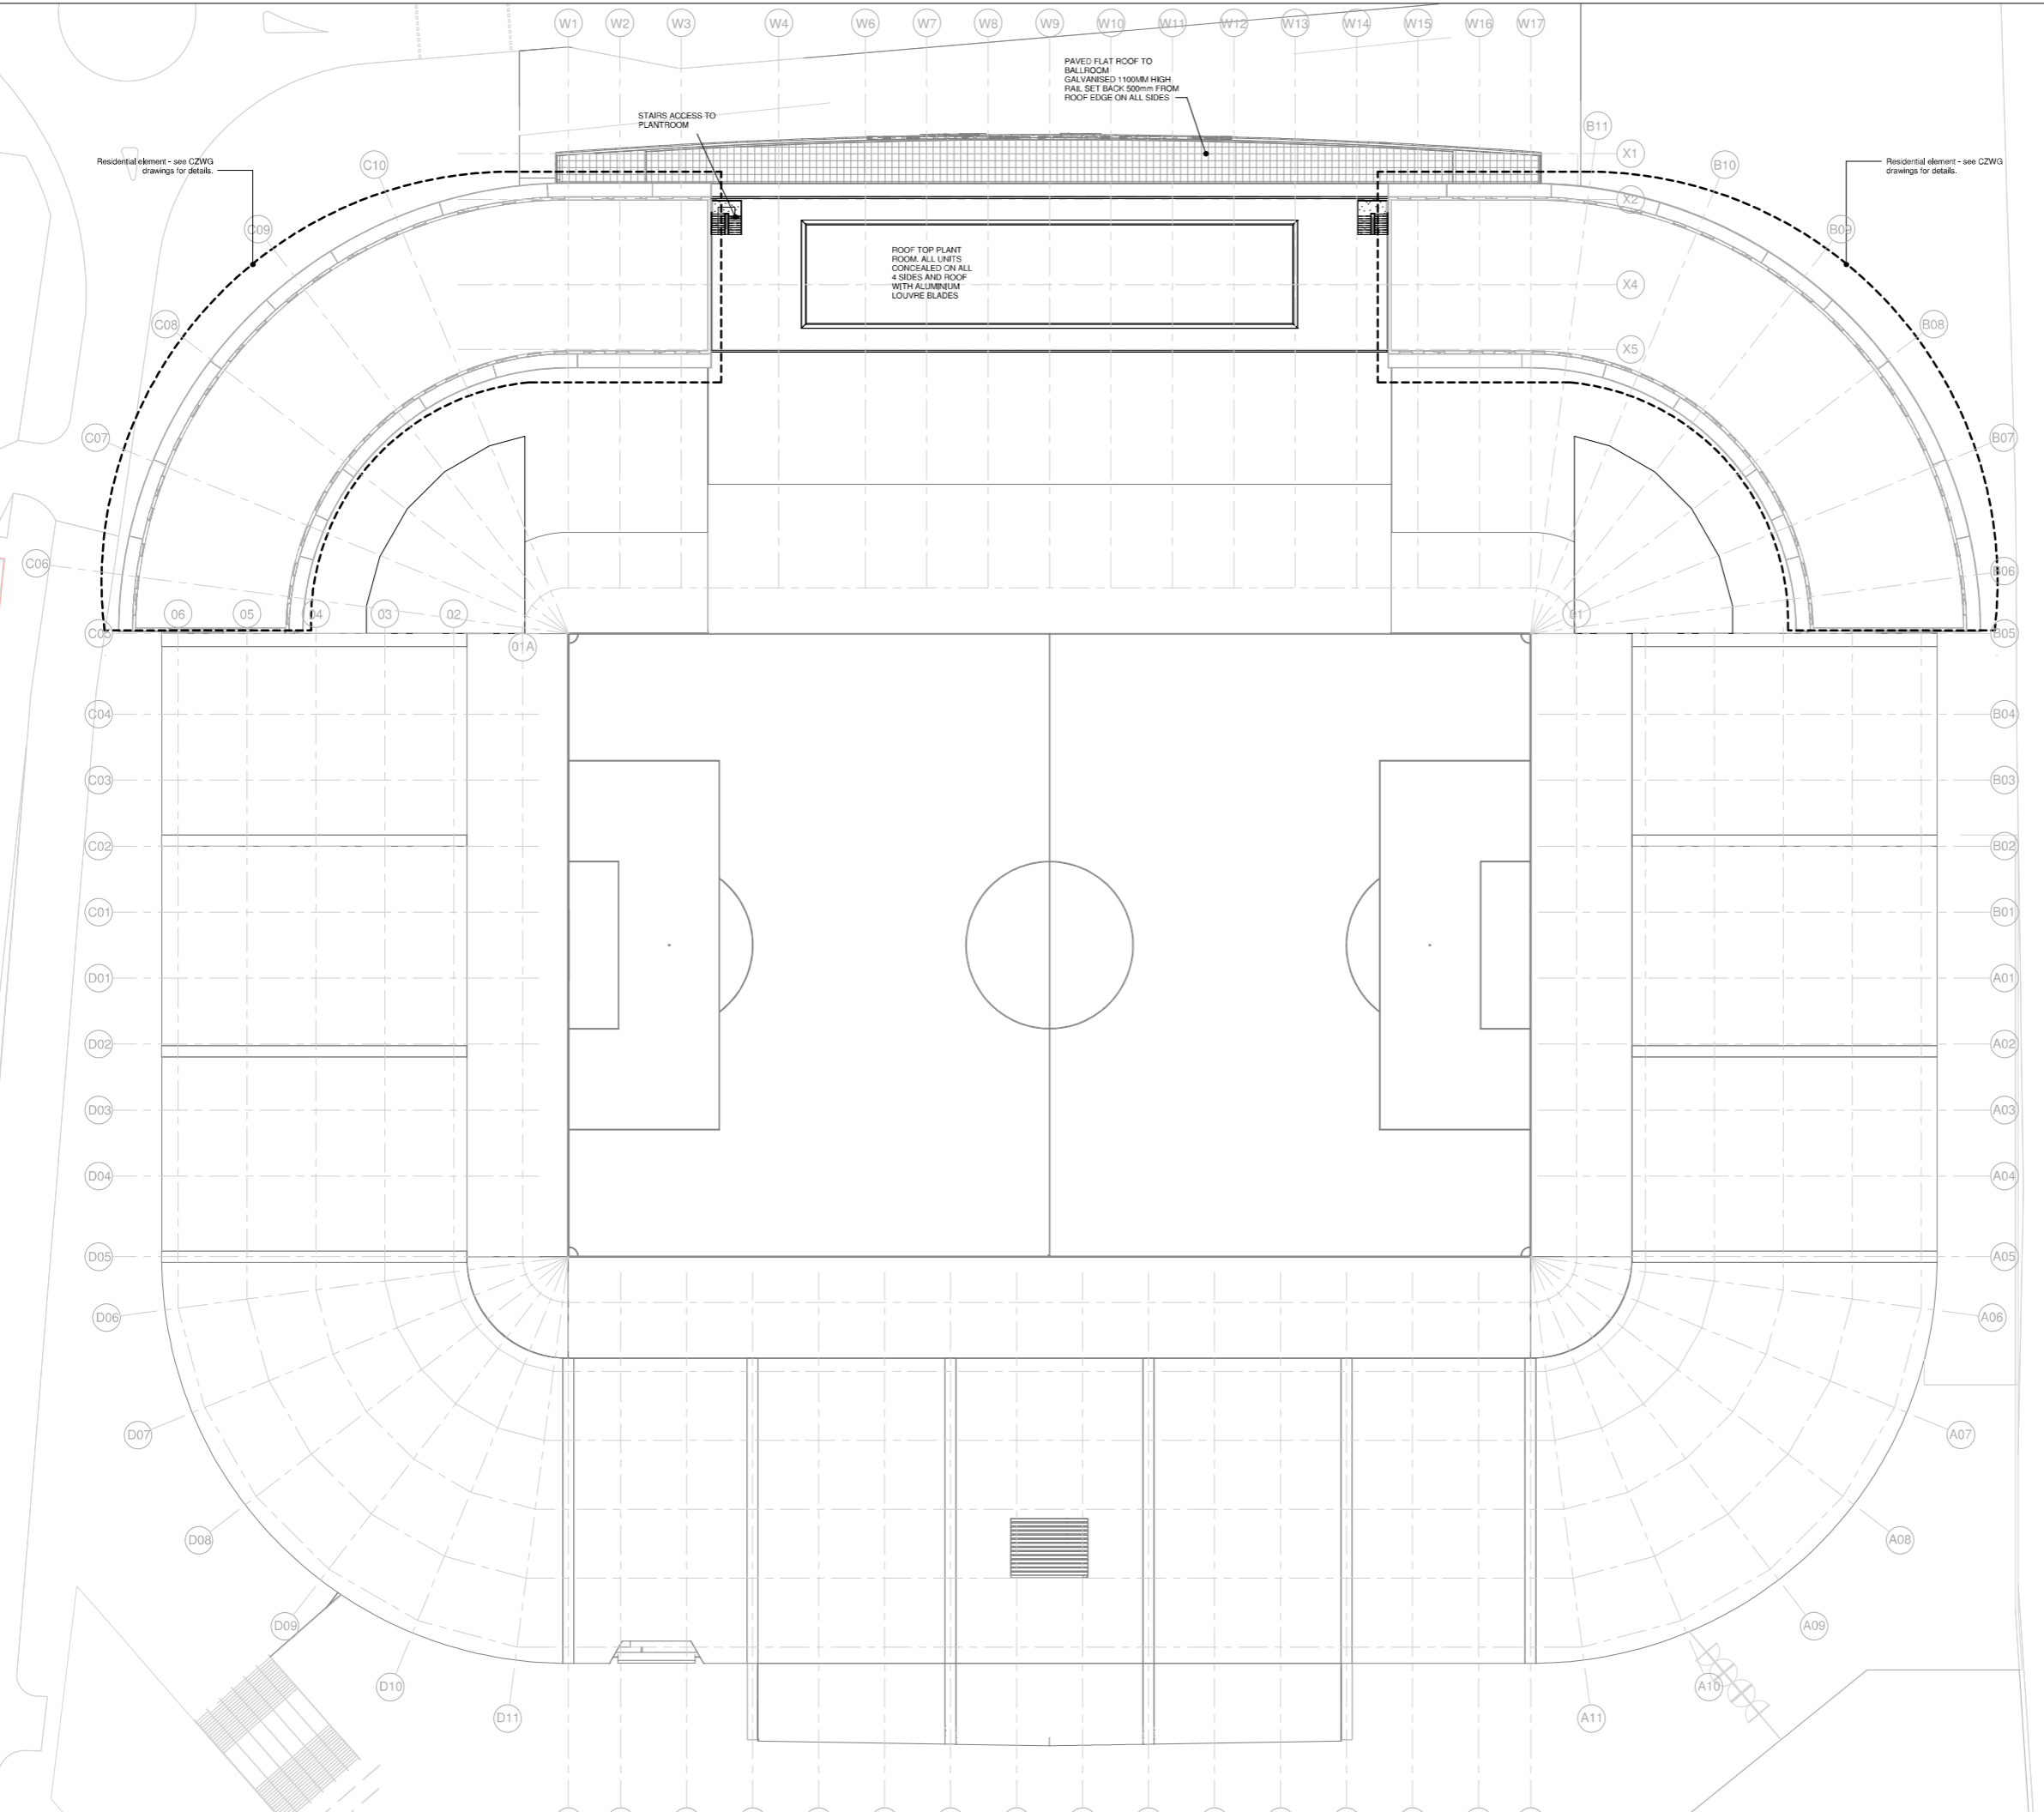

© COPYRIGHT, ALL RIGHTS RESERVED
 THIS DRAWING IS THE PROPERTY OF POPULOUS AND IS NOT TO BE REPRODUCED OR TRANSMITTED IN ANY FORM OR BY ANY MEANS, ELECTRONIC OR MECHANICAL, INCLUDING PHOTOCOPYING, RECORDING, OR BY ANY INFORMATION STORAGE AND RETRIEVAL SYSTEM. PERMISSION IS GRANTED TO VIEW THIS DRAWING FOR THE PROJECT ONLY. ANY REUSE OR REPRODUCTION OF THIS DRAWING WITHOUT THE WRITTEN PERMISSION OF POPULOUS IS STRICTLY PROHIBITED.

ARCHITECT
POPULOUS
 14 BLADES COURT | DECADAR ROAD | LONDON | SW15 2NU | UNITED KINGDOM
 TELEPHONE: +44 (0)20 8874 7988 | FACSIMILE: +44 (0)20 8874 7470
 E-MAIL: INFO@POPULOUS.CO.UK | WWW.POPULOUS.CO.UK

CLIENT
SOUTHEND UNITED FC

DRAWING TITLE
ROOF LEVEL
PHASE 02
GA PLAN

STATUS PROJECT NO. **FOR PLANNING** 3093

DATE **24.03.2017** **SCALE** 1 : 250 **SIZE** A0

DRAWN JB **CHECKED** CC **APPROVED** MT

PROJECT SUS-POP-00-**RF- GA- A-** **LEVEL** **TYPE** **ROLE** **DRAWING** **REV**
 SUS-POP-00- RF- GA- A- 0118 00