


REV	DATE	DESCRIPTION

SUMMARY USER BREAKDOWN (LEAGUE MODE)		Quantity	
Element	Required	Provided	
<b>CAPACITY</b>			
GA Home spectators	Seated		11,032
	Wheelchair		78
	Companion		78
GA Away spectators	Seated	2,100	2,101
	Wheelchair		36
	Companion		36
<b>Net Capacity (PHASE 01)</b>			<b>13,361</b>
Media	Seated		40
	Wheelchair		1
	Companion		1
Programs + Staff	Directors		40
	Players		66
	Seats netted for segregation		156
	Seats instead of Wheelchair positions		228
<b>Gross Capacity (PHASE 01)</b>			<b>13,893</b>

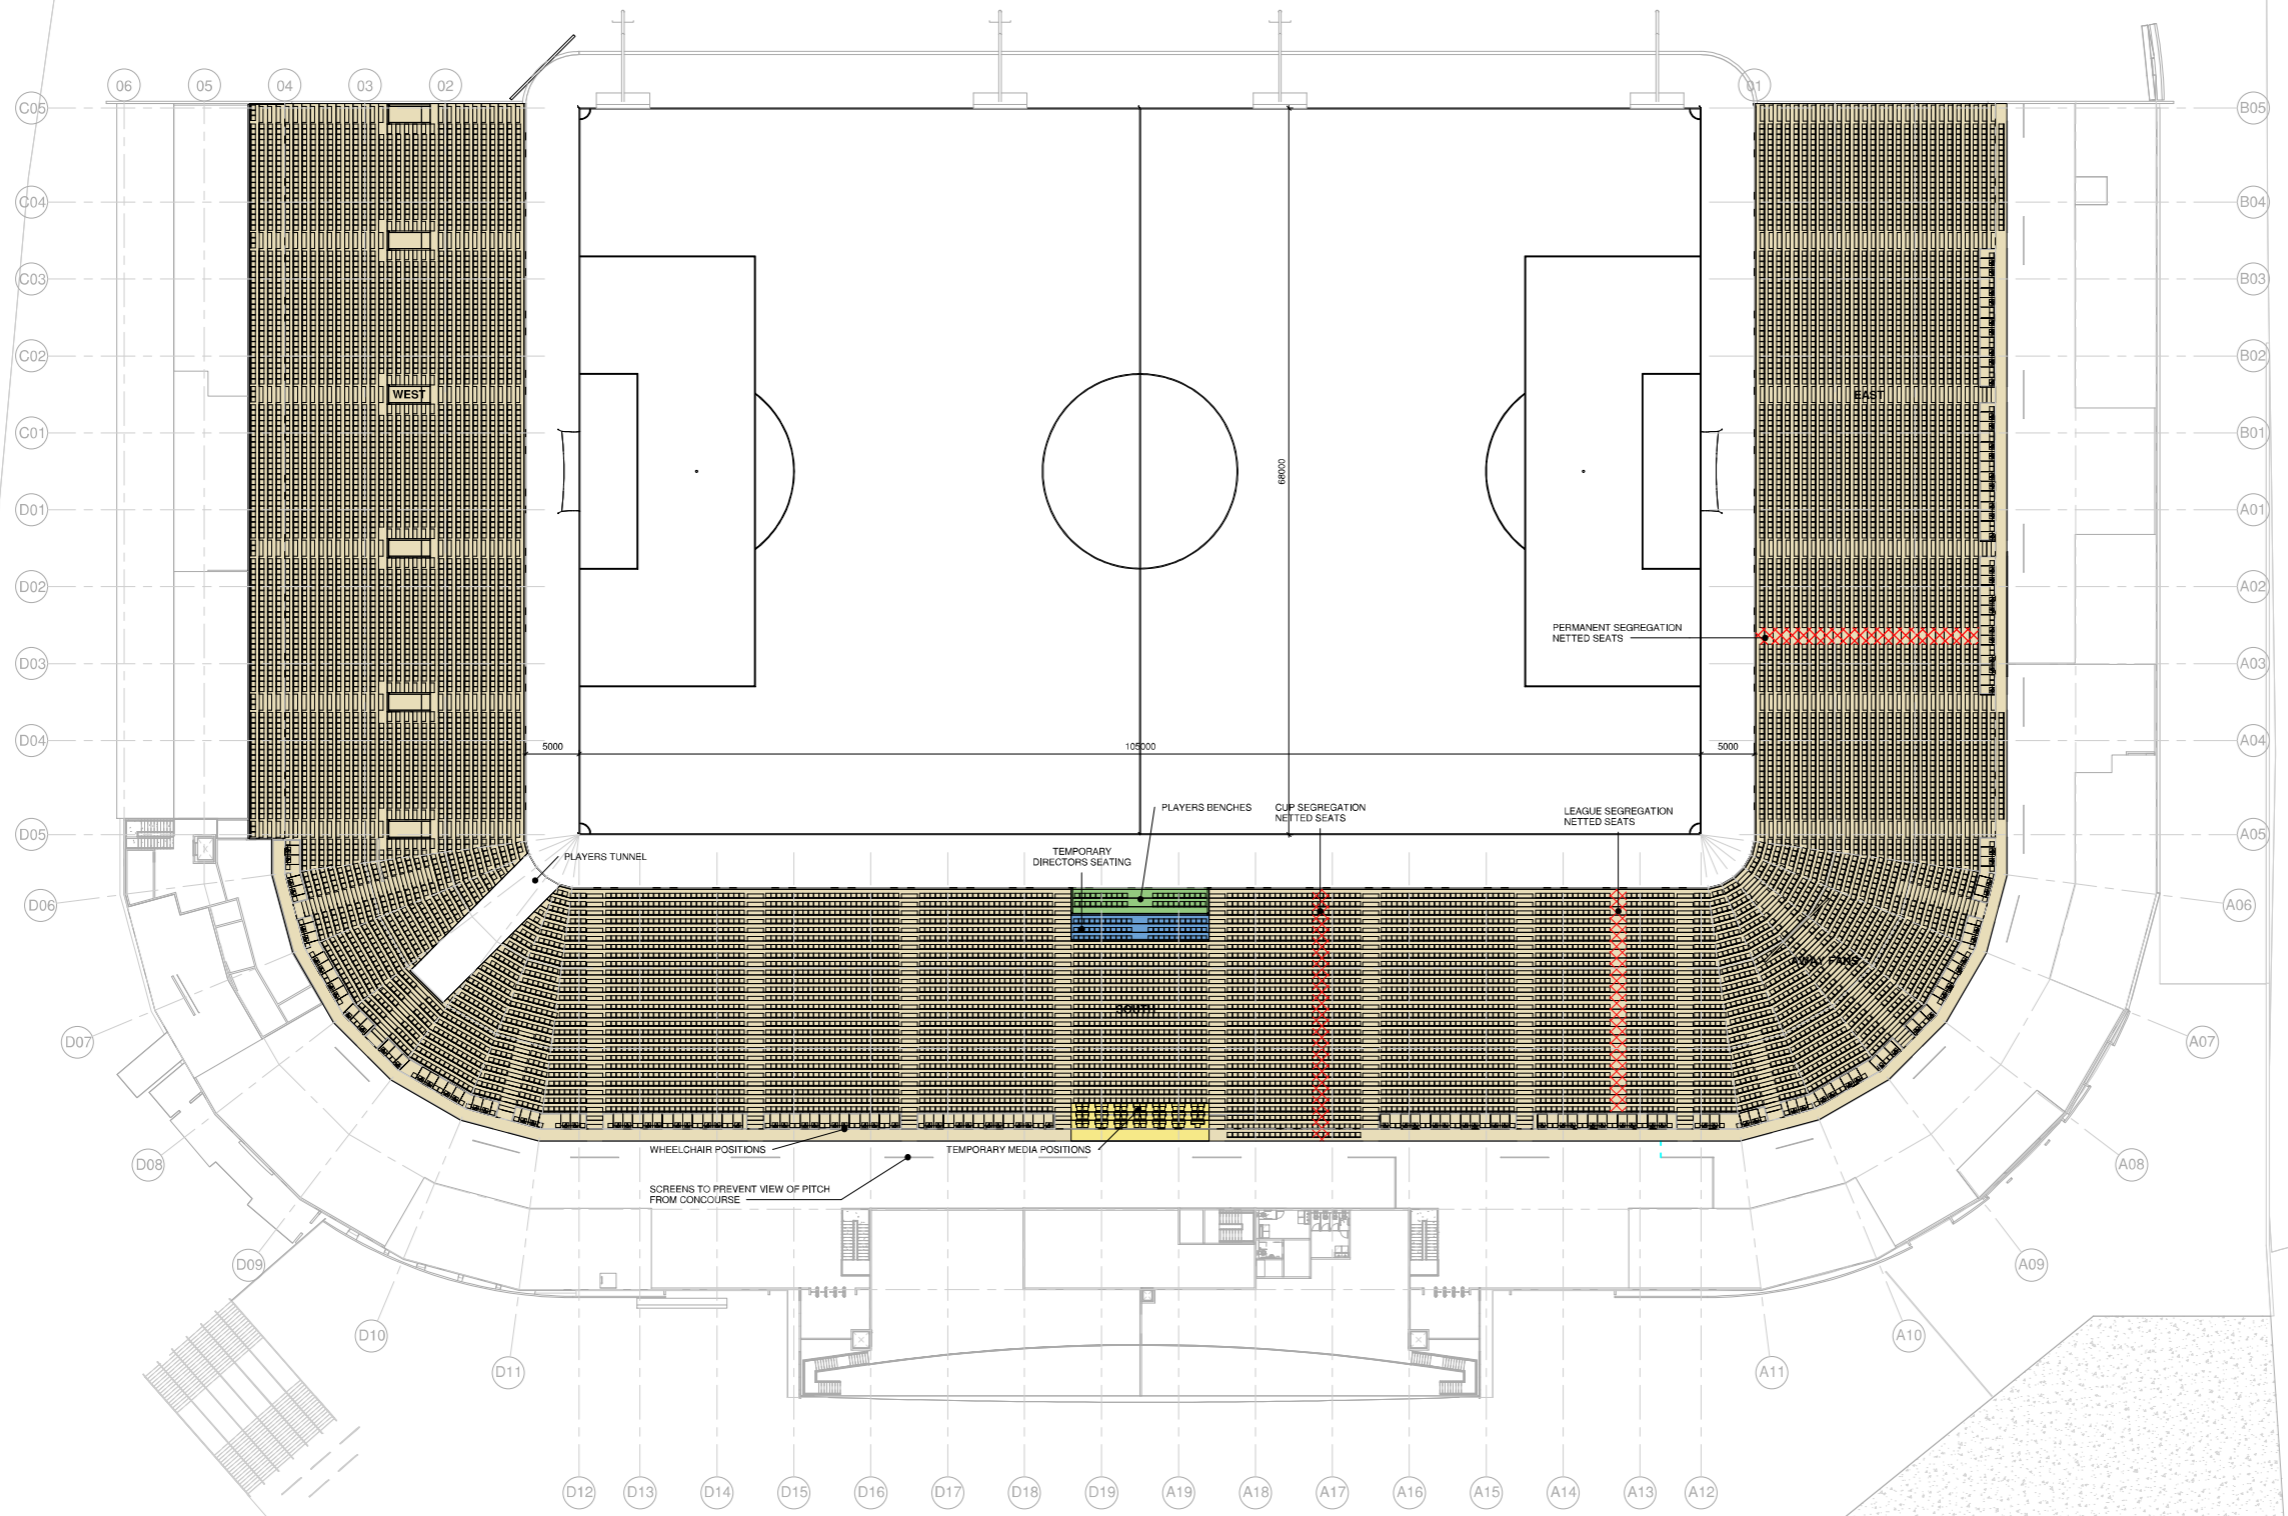

CLIENT

© COPYRIGHT, ALL RIGHTS RESERVED

THIS DRAWING IS THE PROPERTY OF POPULOUS AND CANNOT BE REPRODUCED OR COPIED IN ANY FORM OR BY ANY MEANS, WITHOUT THE WRITTEN PERMISSION OF POPULOUS. ALL RIGHTS RESERVED. THE INFORMATION CONTAINED HEREIN IS FOR THE USE OF THE CLIENT ONLY AND IS NOT TO BE USED FOR ANY OTHER PURPOSES WITHOUT THE WRITTEN PERMISSION OF POPULOUS. THE CLIENT AGREES TO INDEMNIFY AND HOLD POPULOUS HARMLESS FROM AND AGAINST ALL CLAIMS, DAMAGES, LOSSES AND EXPENSES, INCLUDING REASONABLE ATTORNEY'S FEES, THAT MAY BE ASSERTED AGAINST POPULOUS BY ANY THIRD PARTY.

USE THESE DIMENSIONS BY REFERENCE TO DIMENSIONS CHECK ALL DIMENSIONS ON THE BEFORE FINAL CONSTRUCTION

ARCHITECT

**POPULOUS<sup>®</sup>**

14 BLADES COURT | DECADAR ROAD | LONDON | SW15 2NU | UNITED KINGDOM  
TELEPHONE: +44 (0)20 8874 7866 | FACSIMILE: +44 (0)20 8874 7470  
E-MAIL: info@populous.com | www.populous.com

PROJECT NAME:  
**SOUTHEND UNITED FC**

DRAWING TITLE:  
**BOWL PLAN  
PHASE 01**

STATUS	PROJECT NO.						
<b>FOR PLANNING</b>	<b>3093</b>						
DATE	SCALE						
<b>24.03.2017</b>	<b>1 : 250</b>						
DRAWN	CHECKED						
<b>OC</b>	<b>CC</b>						
	APPROVED						
	<b>MT</b>						
PROJECT	ORIGIN	ZONE	LEVEL	TYPE	ROLE	DRAWING	REV
SUS-POP-00-	04-	GA-	A-			6000	00