
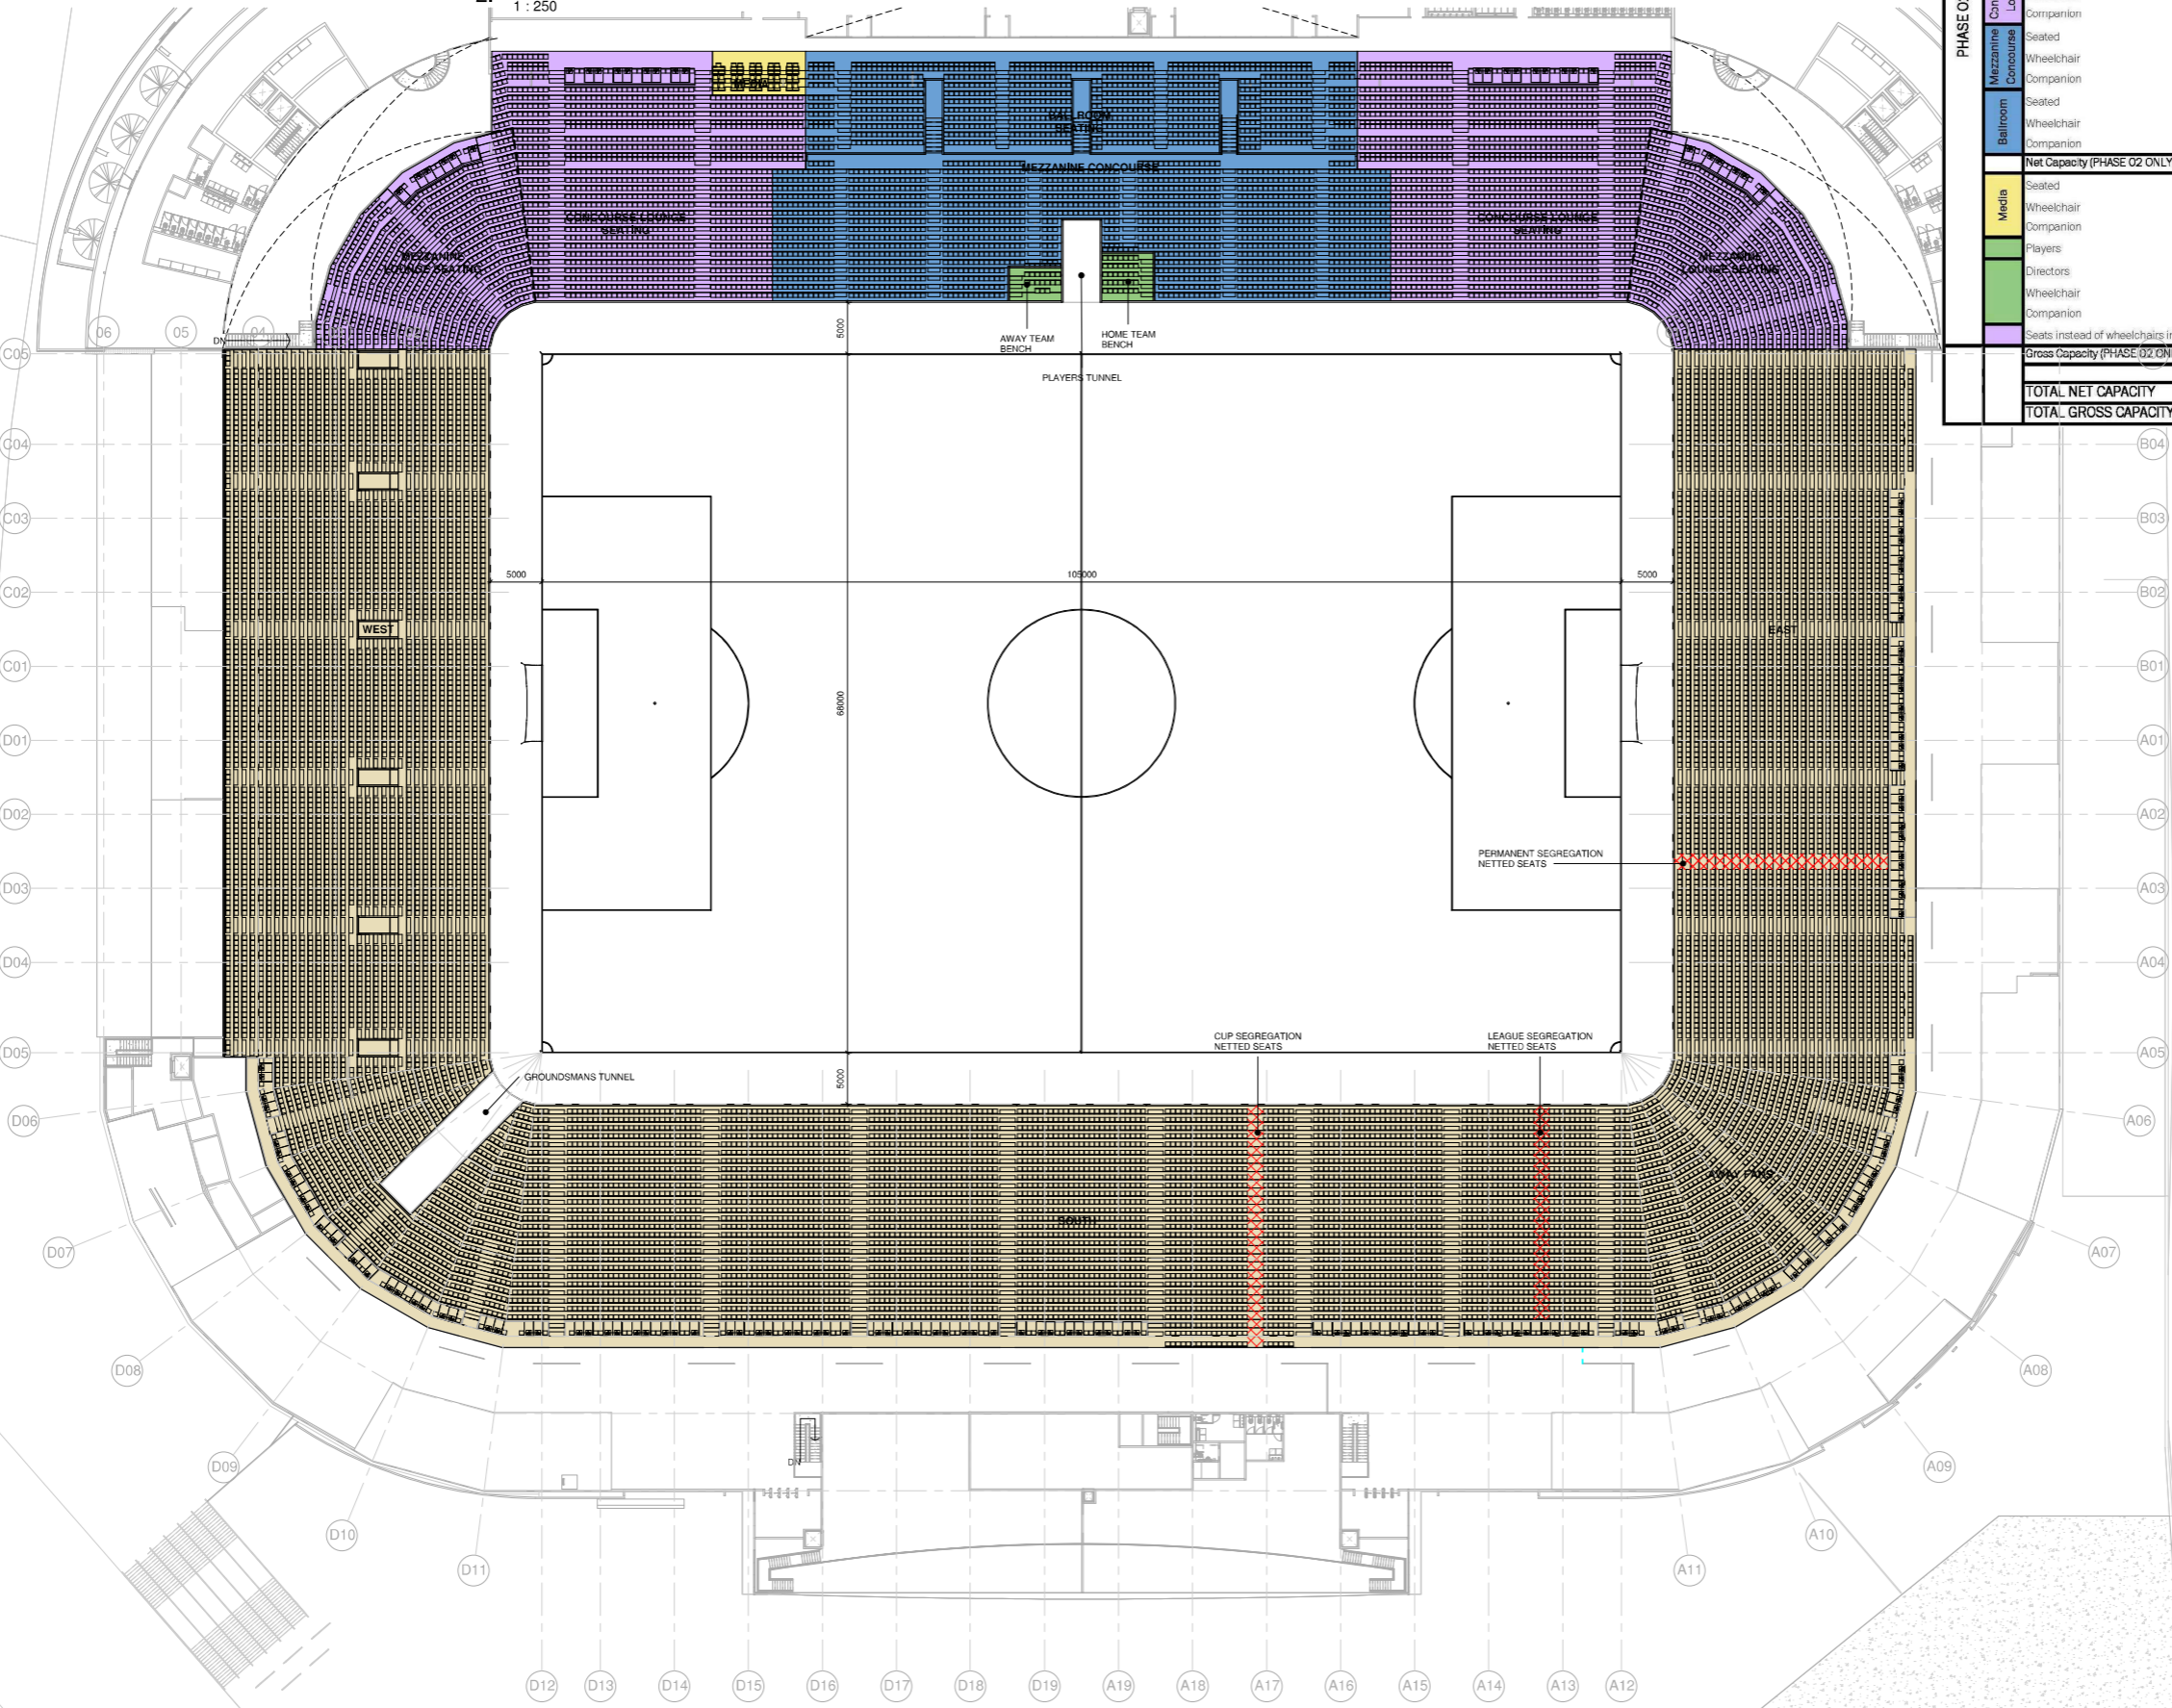


- 4. L5 - BOWL PLAN
1 : 250
- 3. L4 - SEATING PLAN
1 : 250
- 2. L3 - SEATING PLAN
1 : 250

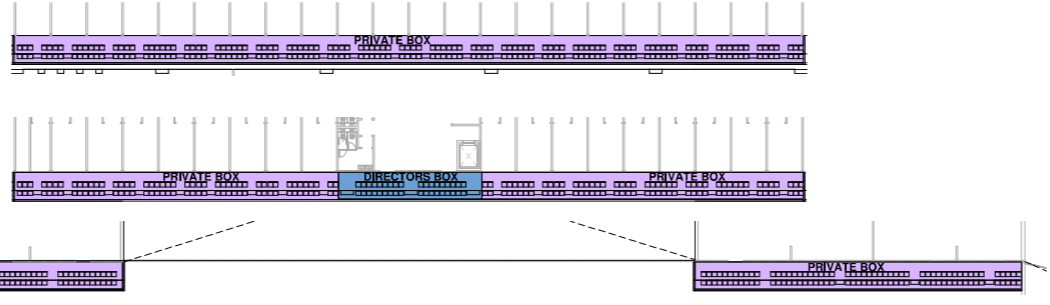

SUMMARY USER BREAKDOWN (LEAGUE MODE)		Quantity	
Element	Required	Provided	
CAPACITY			
PHASE 02	GA spectators		175
	Seated		9
	Wheelchair		9
	Companion		9
	Box seats		464
	Seated		48
	Wheelchair		48
	Companion		48
	Mezzanine Lounge		1,194
	Seated		12
	Wheelchair		12
	Companion		12
Concourse Lounge		2,466	
Seated		12	
Wheelchair		12	
Companion		12	
Mezzanine Concourse		1,501	
Seated		7	
Wheelchair		7	
Companion		7	
Ballroom		925	
Seated		7	
Wheelchair		7	
Companion		7	
Net Capacity (PHASE 02 ONLY)			6,915
Media	Seated		38
	Wheelchair		1
	Companion		1
	Players		66
	Directors		37
Wheelchair		1	
Companion		1	
Seats instead of wheelchairs in boxes			48
Gross Capacity (PHASE 02 ONLY)			7,108
TOTAL NET CAPACITY			20,276
TOTAL GROSS CAPACITY			21,001

REVISIONS	
REV	DESCRIPTION

1. L02 - BOWL PLAN - PHASE 02
1 : 250

CLIENT

© COPYRIGHT, ALL RIGHTS RESERVED
THIS DRAWING IS THE PROPERTY OF POPULOUS AND SHALL REMAIN THE PROPERTY OF POPULOUS AND SHALL NOT BE REPRODUCED OR TRANSMITTED IN ANY FORM OR BY ANY MEANS, ELECTRONIC OR MECHANICAL, INCLUDING PHOTOCOPYING, RECORDING, OR BY ANY INFORMATION STORAGE AND RETRIEVAL SYSTEM, WITHOUT THE WRITTEN PERMISSION OF POPULOUS AND SHALL BE SUBJECT TO THE TERMS AND CONDITIONS OF THE AGREEMENT BETWEEN POPULOUS AND THE CLIENT.

ARCHITECT

POPULOUS

14 BLADES COURT | DECADAR ROAD | LONDON | SW15 2NU | UNITED KINGDOM
TELEPHONE: +44 (0)20 8874 7866 | FACSIMILE: +44 (0)20 8874 7470
E-MAIL: INFO@POPULOUS.CO.UK | WWW.POPULOUS.CO.UK

PROJECT NAME: SOUTHEND UNITED FC

DRAWING TITLE: BOWL PLAN PHASE 02

STATUS: FOR PLANNING PROJECT NO: 3093

DATE: 24.03.2017 SCALE: 1 : 250 SIZE: A0

DRAWN: OC CHECKED: CC APPROVED: MT

PROJECT | ORIGIN | ZONE | LEVEL | TYPE | ROLE | DRAWING | REV
SUS-POP-00-ZZ-GA-A-6001-00