
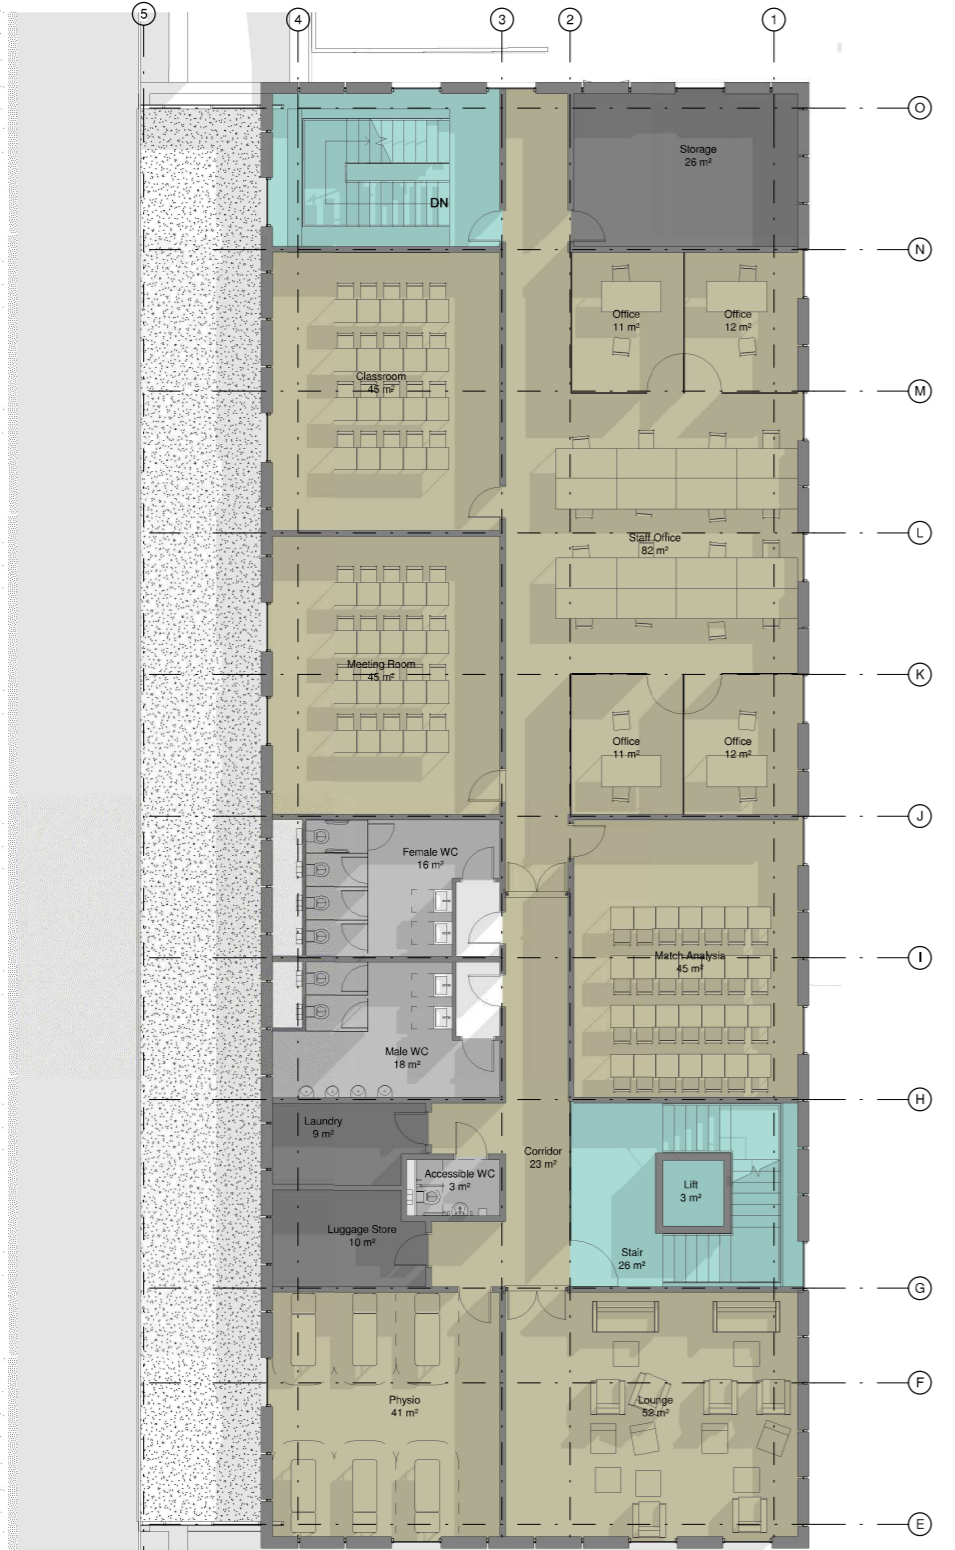



REVISIONS

REV	DATE	DESCRIPTION

KEY PLAN

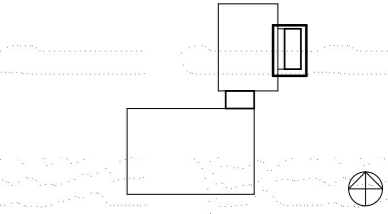

1 L02
1 : 100

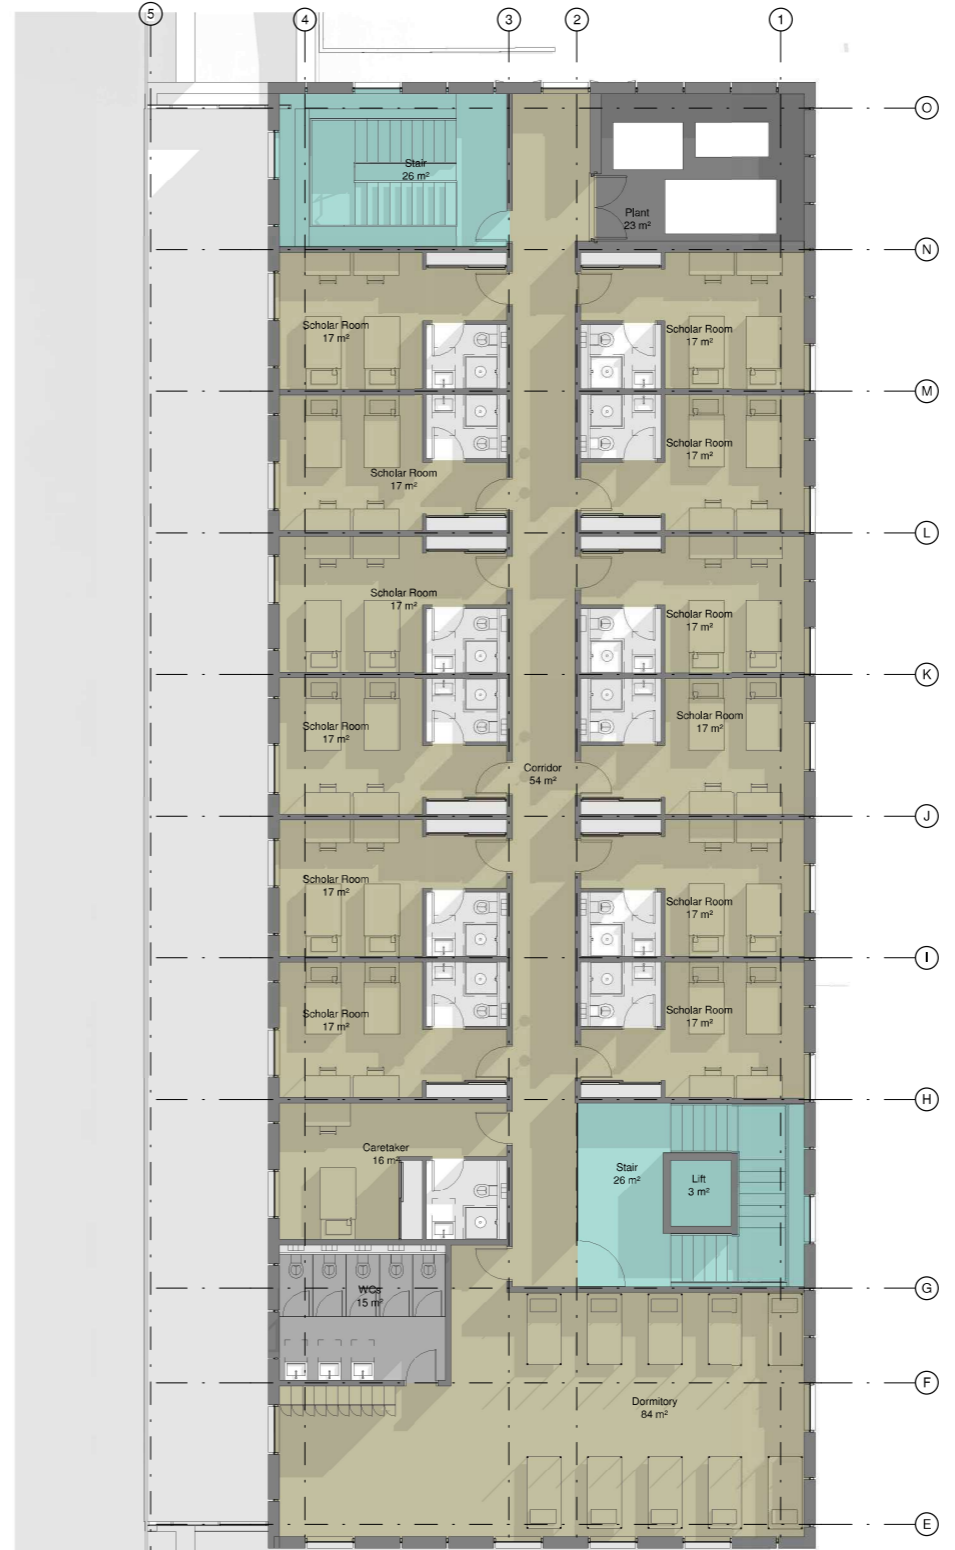

2 L03
1 : 100

CLIENT



© COPYRIGHT. ALL RIGHTS RESERVED
 THIS WORK IS COPYRIGHT AND CANNOT BE REPRODUCED OR COPIED IN ANY FORM OR BY ANY OTHER MEANS (GRAPHIC, ELECTRONIC OR MECHANICAL, INCLUDING PHOTOCOPYING) WITHOUT THE WRITTEN PERMISSION OF POPULOUS ANY LICENSE, EXPRESS OR IMPLIED, TO USE THIS DOCUMENT FOR ANY PURPOSE WHATSOEVER IS RESTRICTED TO THE TERMS OF THE AGREEMENT OR IMPLIED AGREEMENT BETWEEN POPULOUS AND THE INSTRUCTING PARTY.
 USE FIGURED DIMENSIONS IN PREFERENCE TO SCALED. CHECK ALL DIMENSIONS ON SITE BEFORE FABRICATION OR SETTING OUT

ARCHITECT

POPULOUS®

14 BLADES COURT | DEODAR ROAD | LONDON | SW15 2NU | UNITED KINGDOM
 TELEPHONE +44 (0)20 8874 7666 FACSIMILE +44 (0)20 8874 7470
 ALL PRODUCTION & INTELLECTUAL PROPERTY RIGHTS RESERVED © POPULOUS 2009

PROJECT NAME
Southend United FC

DRAWING TITLE
**Plans L02 and L03
 Academy Building**

STATUS	PROJECT No.					
PLANNING	3093					
DATE	SCALE					
17/03/17	1 : 100					
	SIZE					
	A1					
DRAWN	CHECKED	APPROVED				
CF	CC	MT				
PROJECT ORIGIN	ZONE	LEVEL		TYPE	ROLE	DRAWING
SUA-POP-00-	XX-	GA-	A-	0103		