




1 E-W Section through Academy Building
1 : 250

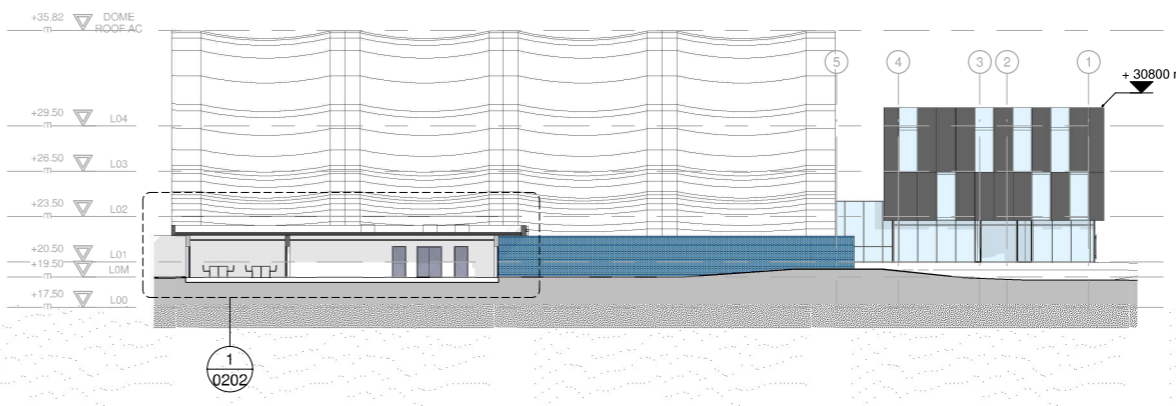

2 E-W Section through Community Building
1 : 250

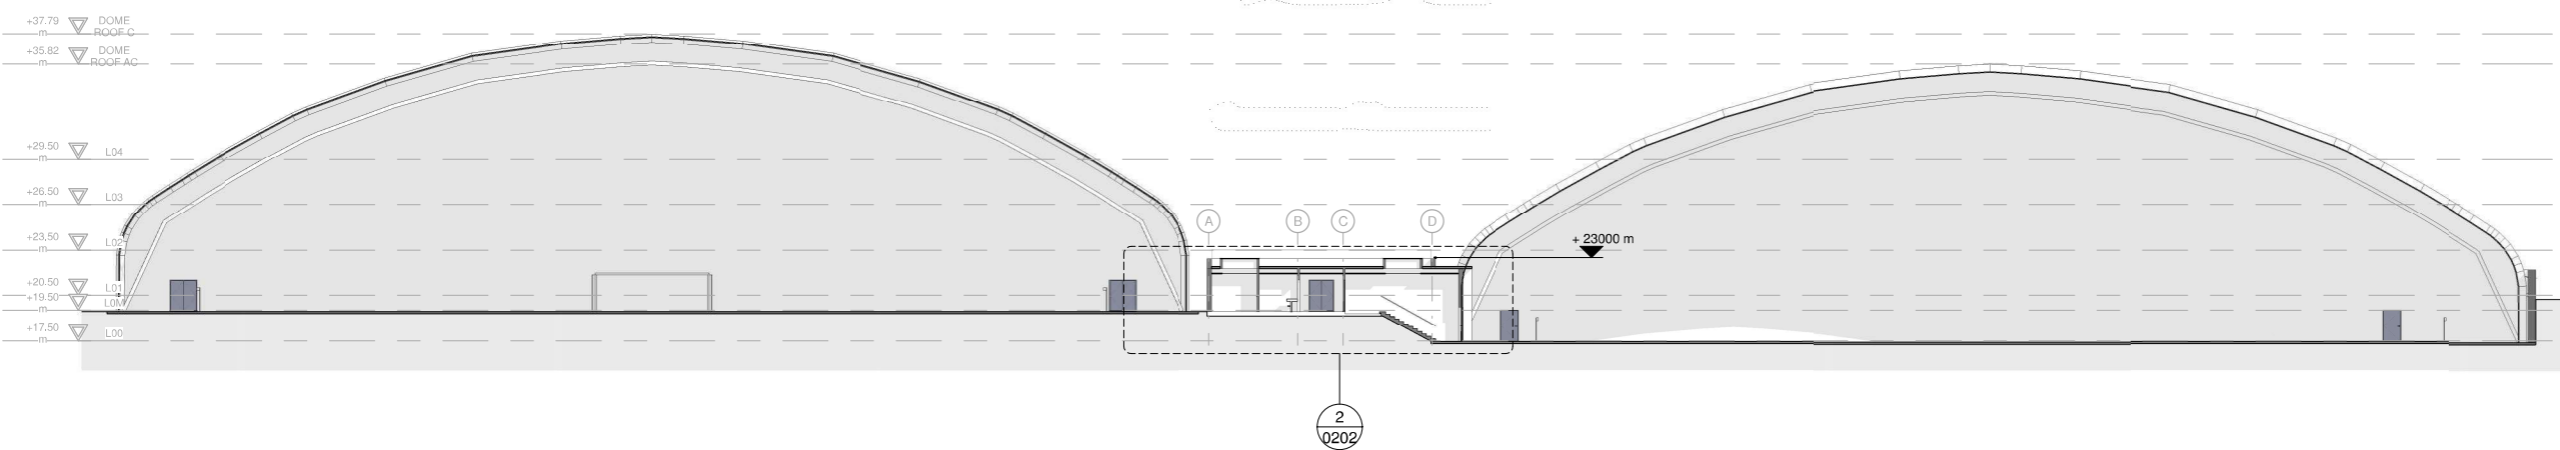


3 N-S Section through Community Building
1 : 250

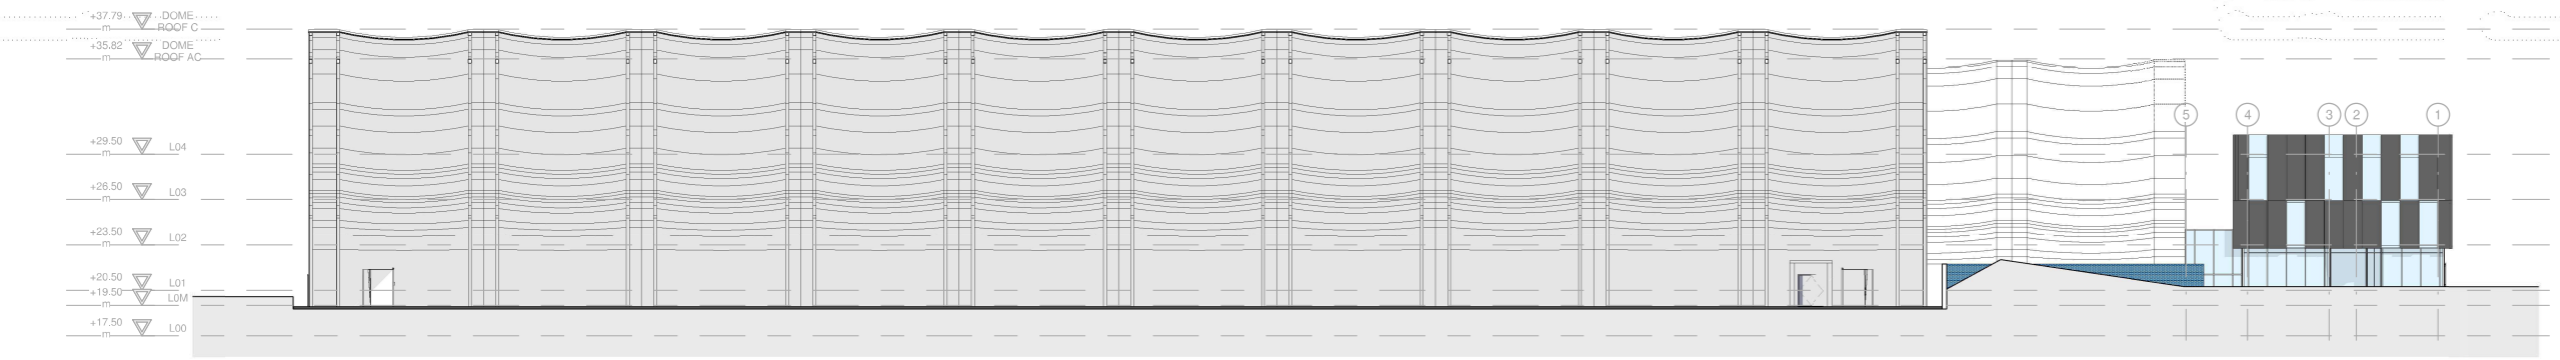

4 E-W Section through Community Pitch
1 : 250

REVISIONS		
REV	DATE	DESCRIPTION

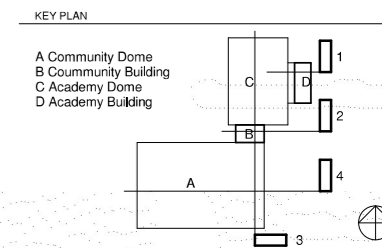

© COPYRIGHT. ALL RIGHTS RESERVED.
THIS WORK IS COPYRIGHTED AND CANNOT BE REPRODUCED OR COPIED IN ANY FORM OR BY ANY OTHER MEANS (GRAPHIC, ELECTRONIC OR MECHANICAL, INCLUDING PHOTOCOPYING) WITHOUT THE WRITTEN PERMISSION OF POPULOUS ANY LICENSE, EXPRESS OR IMPLIED, TO USE THIS DOCUMENT FOR ANY PURPOSE WHATSOEVER IS RESTRICTED TO THE TERMS OF THE AGREEMENT OR IMPLIED AGREEMENT BETWEEN POPULOUS AND THE INSTRUCTING PARTY.
USE FIGURED DIMENSIONS IN PREFERENCE TO SCALED. CHECK ALL DIMENSIONS ON SITE BEFORE FABRICATION OR SETTING OUT.

ARCHITECT

POPULOUS®

14 BLADES COURT | DEODAR ROAD | LONDON | SW15 2NU | UNITED KINGDOM
TELEPHONE +44 (0)20 8874 7666 FACSIMILE +44 (0)20 8874 7470
ALL PRODUCTION & INTELLECTUAL PROPERTY RIGHTS RESERVED © POPULOUS 2009

PROJECT NAME

Southend United FC

DRAWING TITLE

Sections
Academy and Community Building

STATUS	PROJECT No.						
PLANNING	3093						
DATE	SCALE	SIZE					
17/03/17	1 : 250	A1					
DRAWN	CHECKED	APPROVED					
CF	CC	MT					
PROJECT	ORIGIN	ZONE	LEVEL	TYPE	ROLE	DRAWING	REV
SUA-POP-00-	XX-	SE-	A-	0200			