

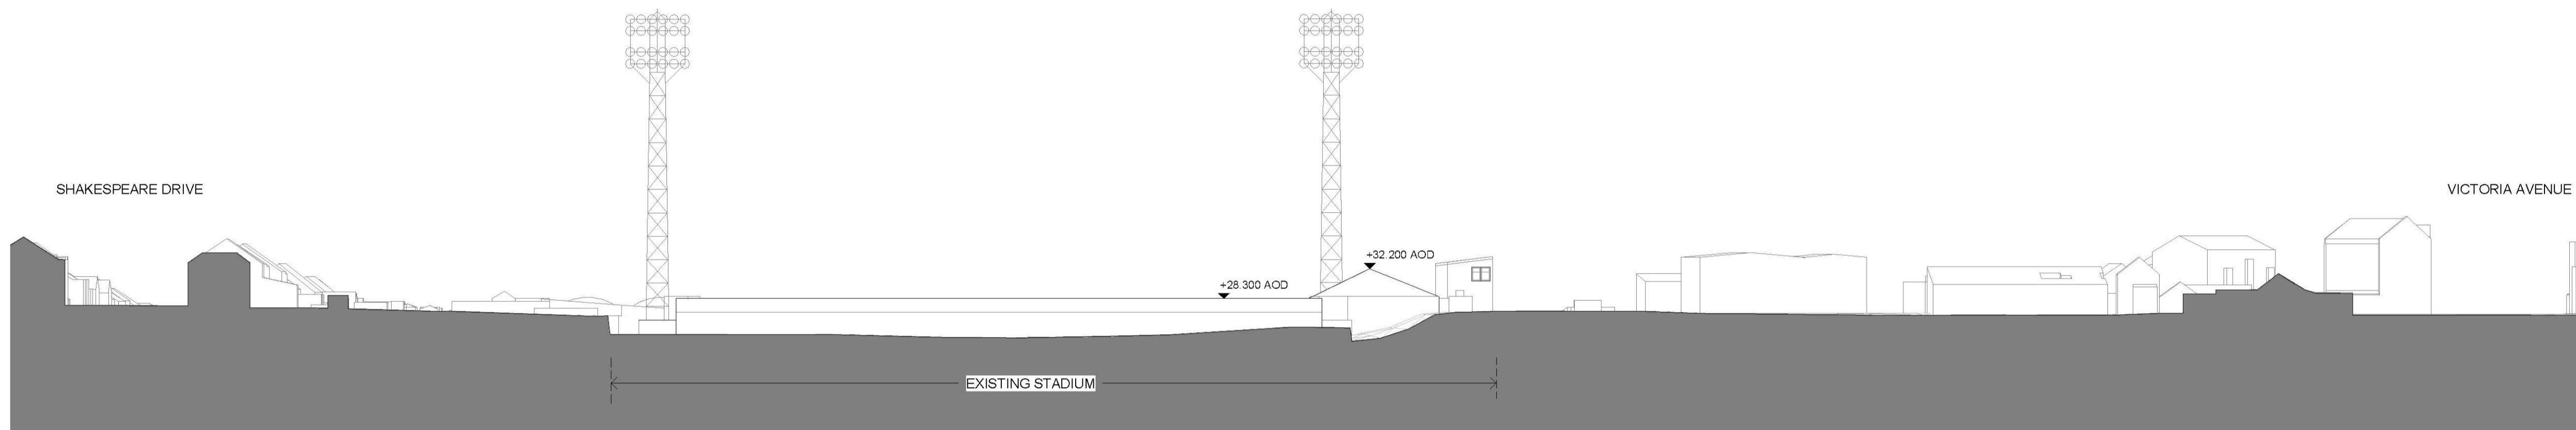



STADIUM NORTH ELEVATION

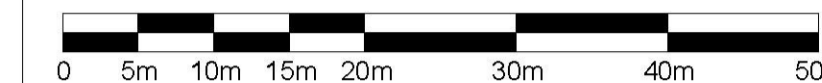

STADIUM SOUTH ELEVATION

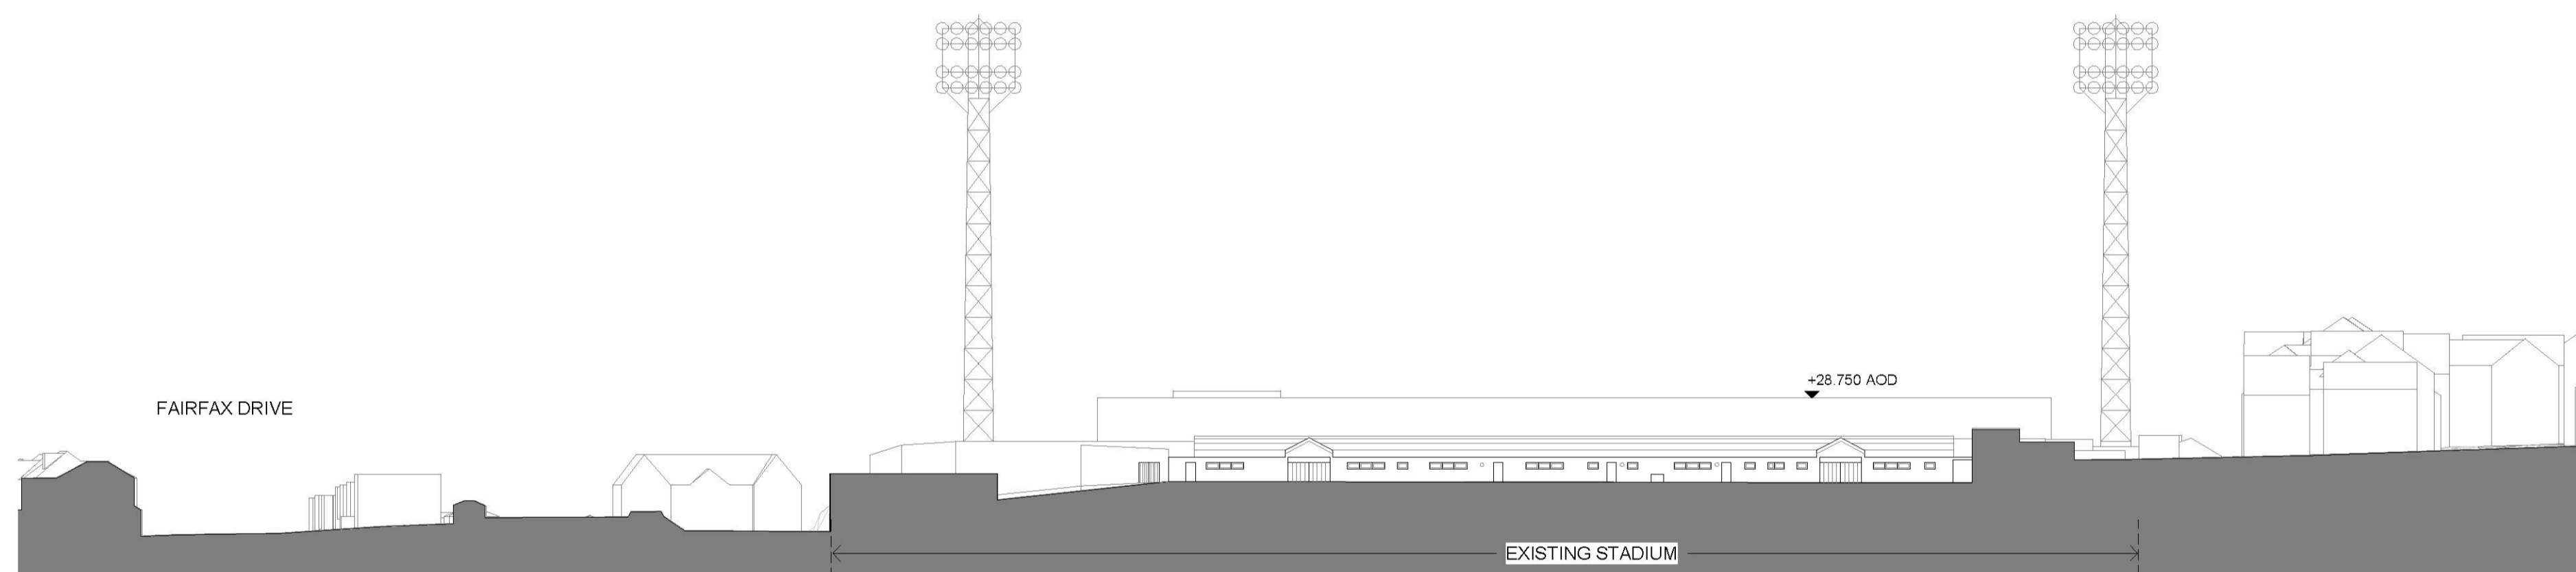

STADIUM WEST ELEVATION

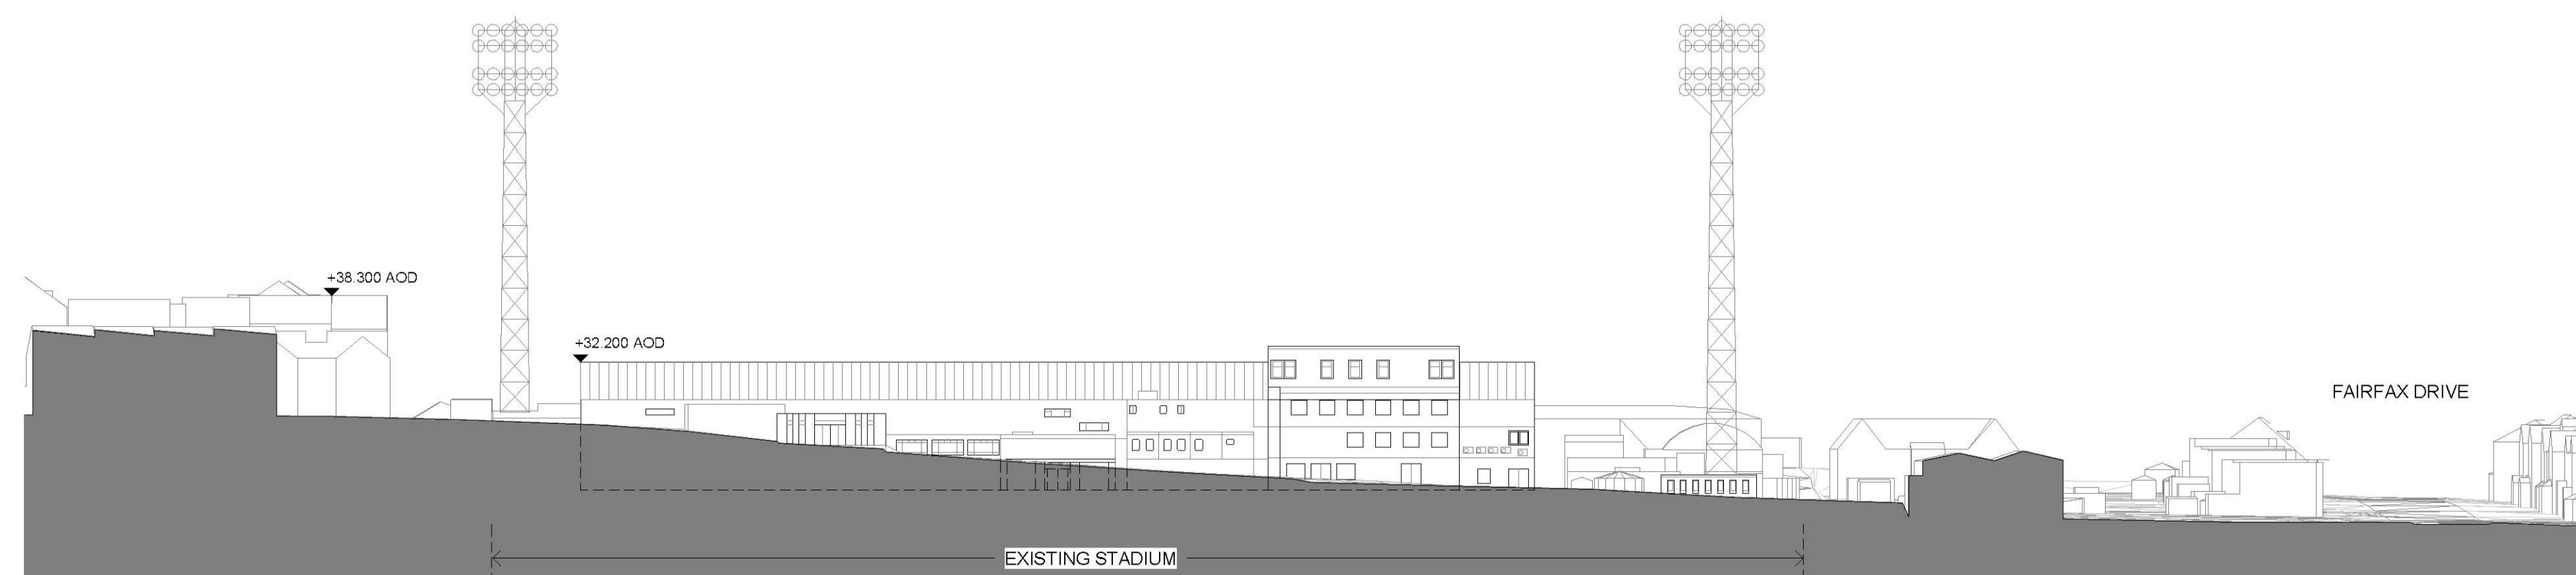

STADIUM EAST ELEVATION

Rev: P01 Date: 09.12.2019 Drw: KW Chk: SG

Planning Issue

Do not scale off this drawing
Report all errors and omissions to the Architect
Dimensions to be checked on site
Plot date: 09/12/2019 16:09:59

Client:
Southend United FC

Project:
Roots Hall - Southend on Sea

Title:
Existing Stadium Elevations

Drawing status:
For Planning