
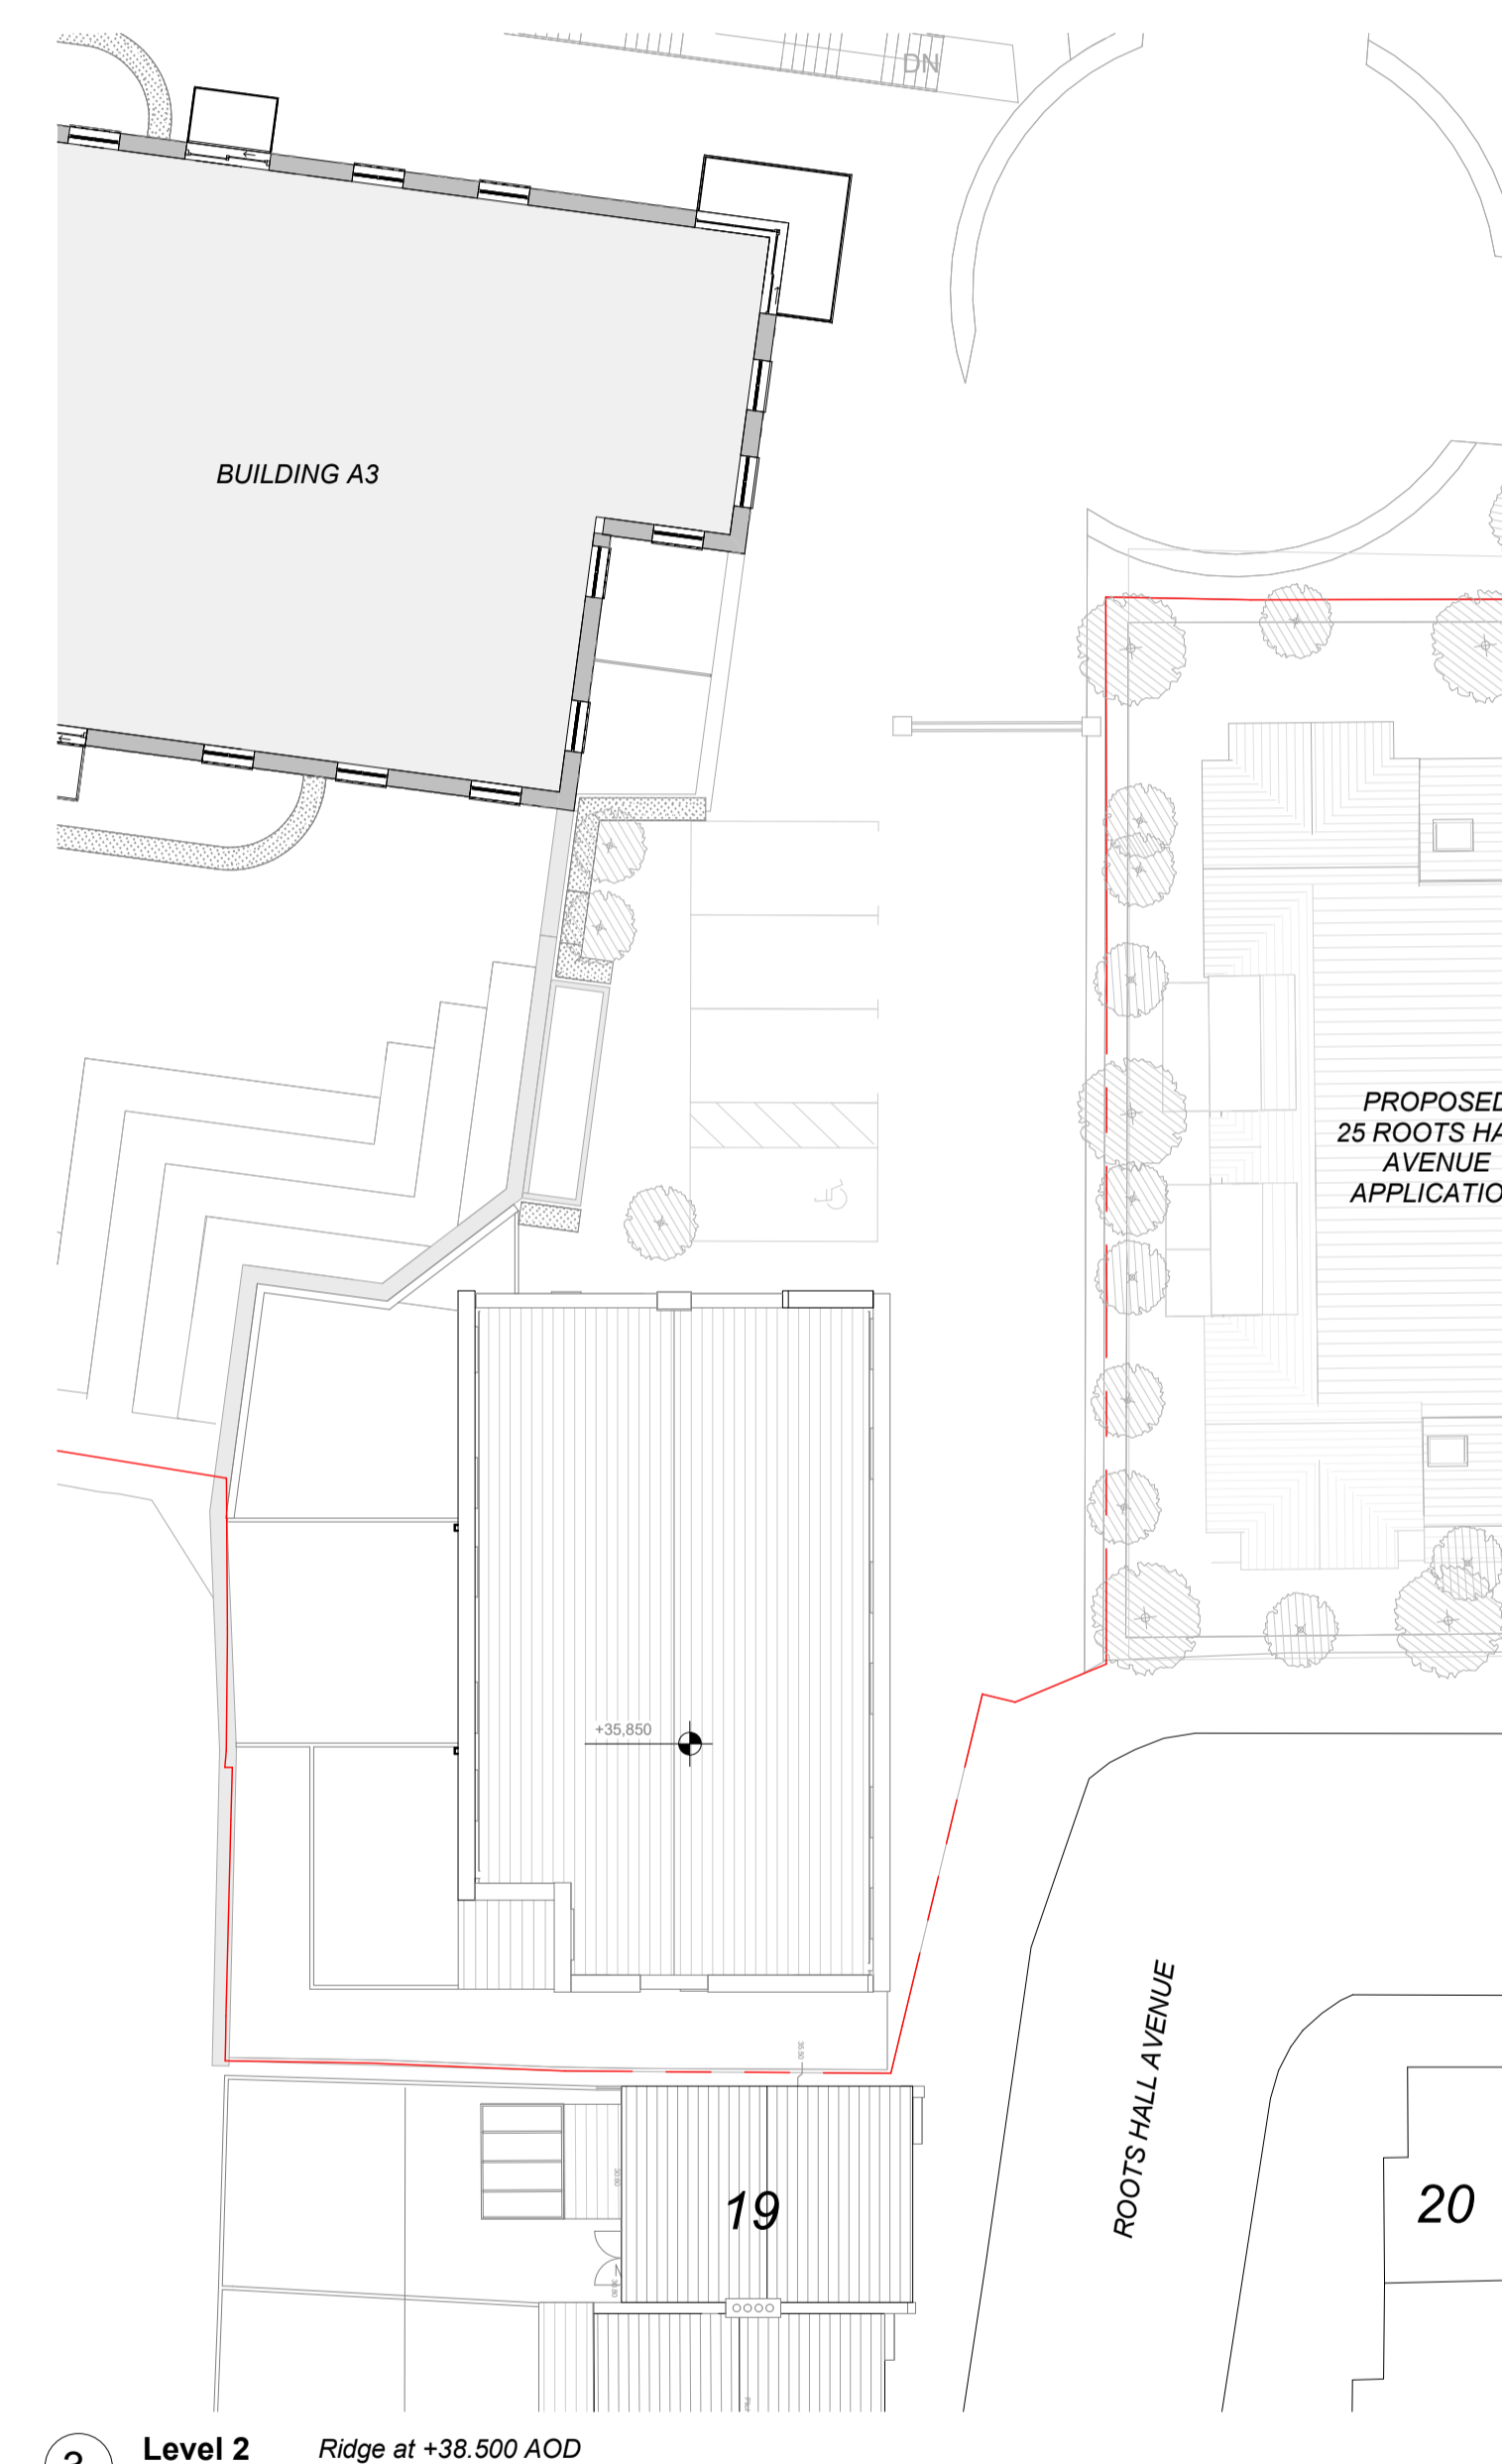
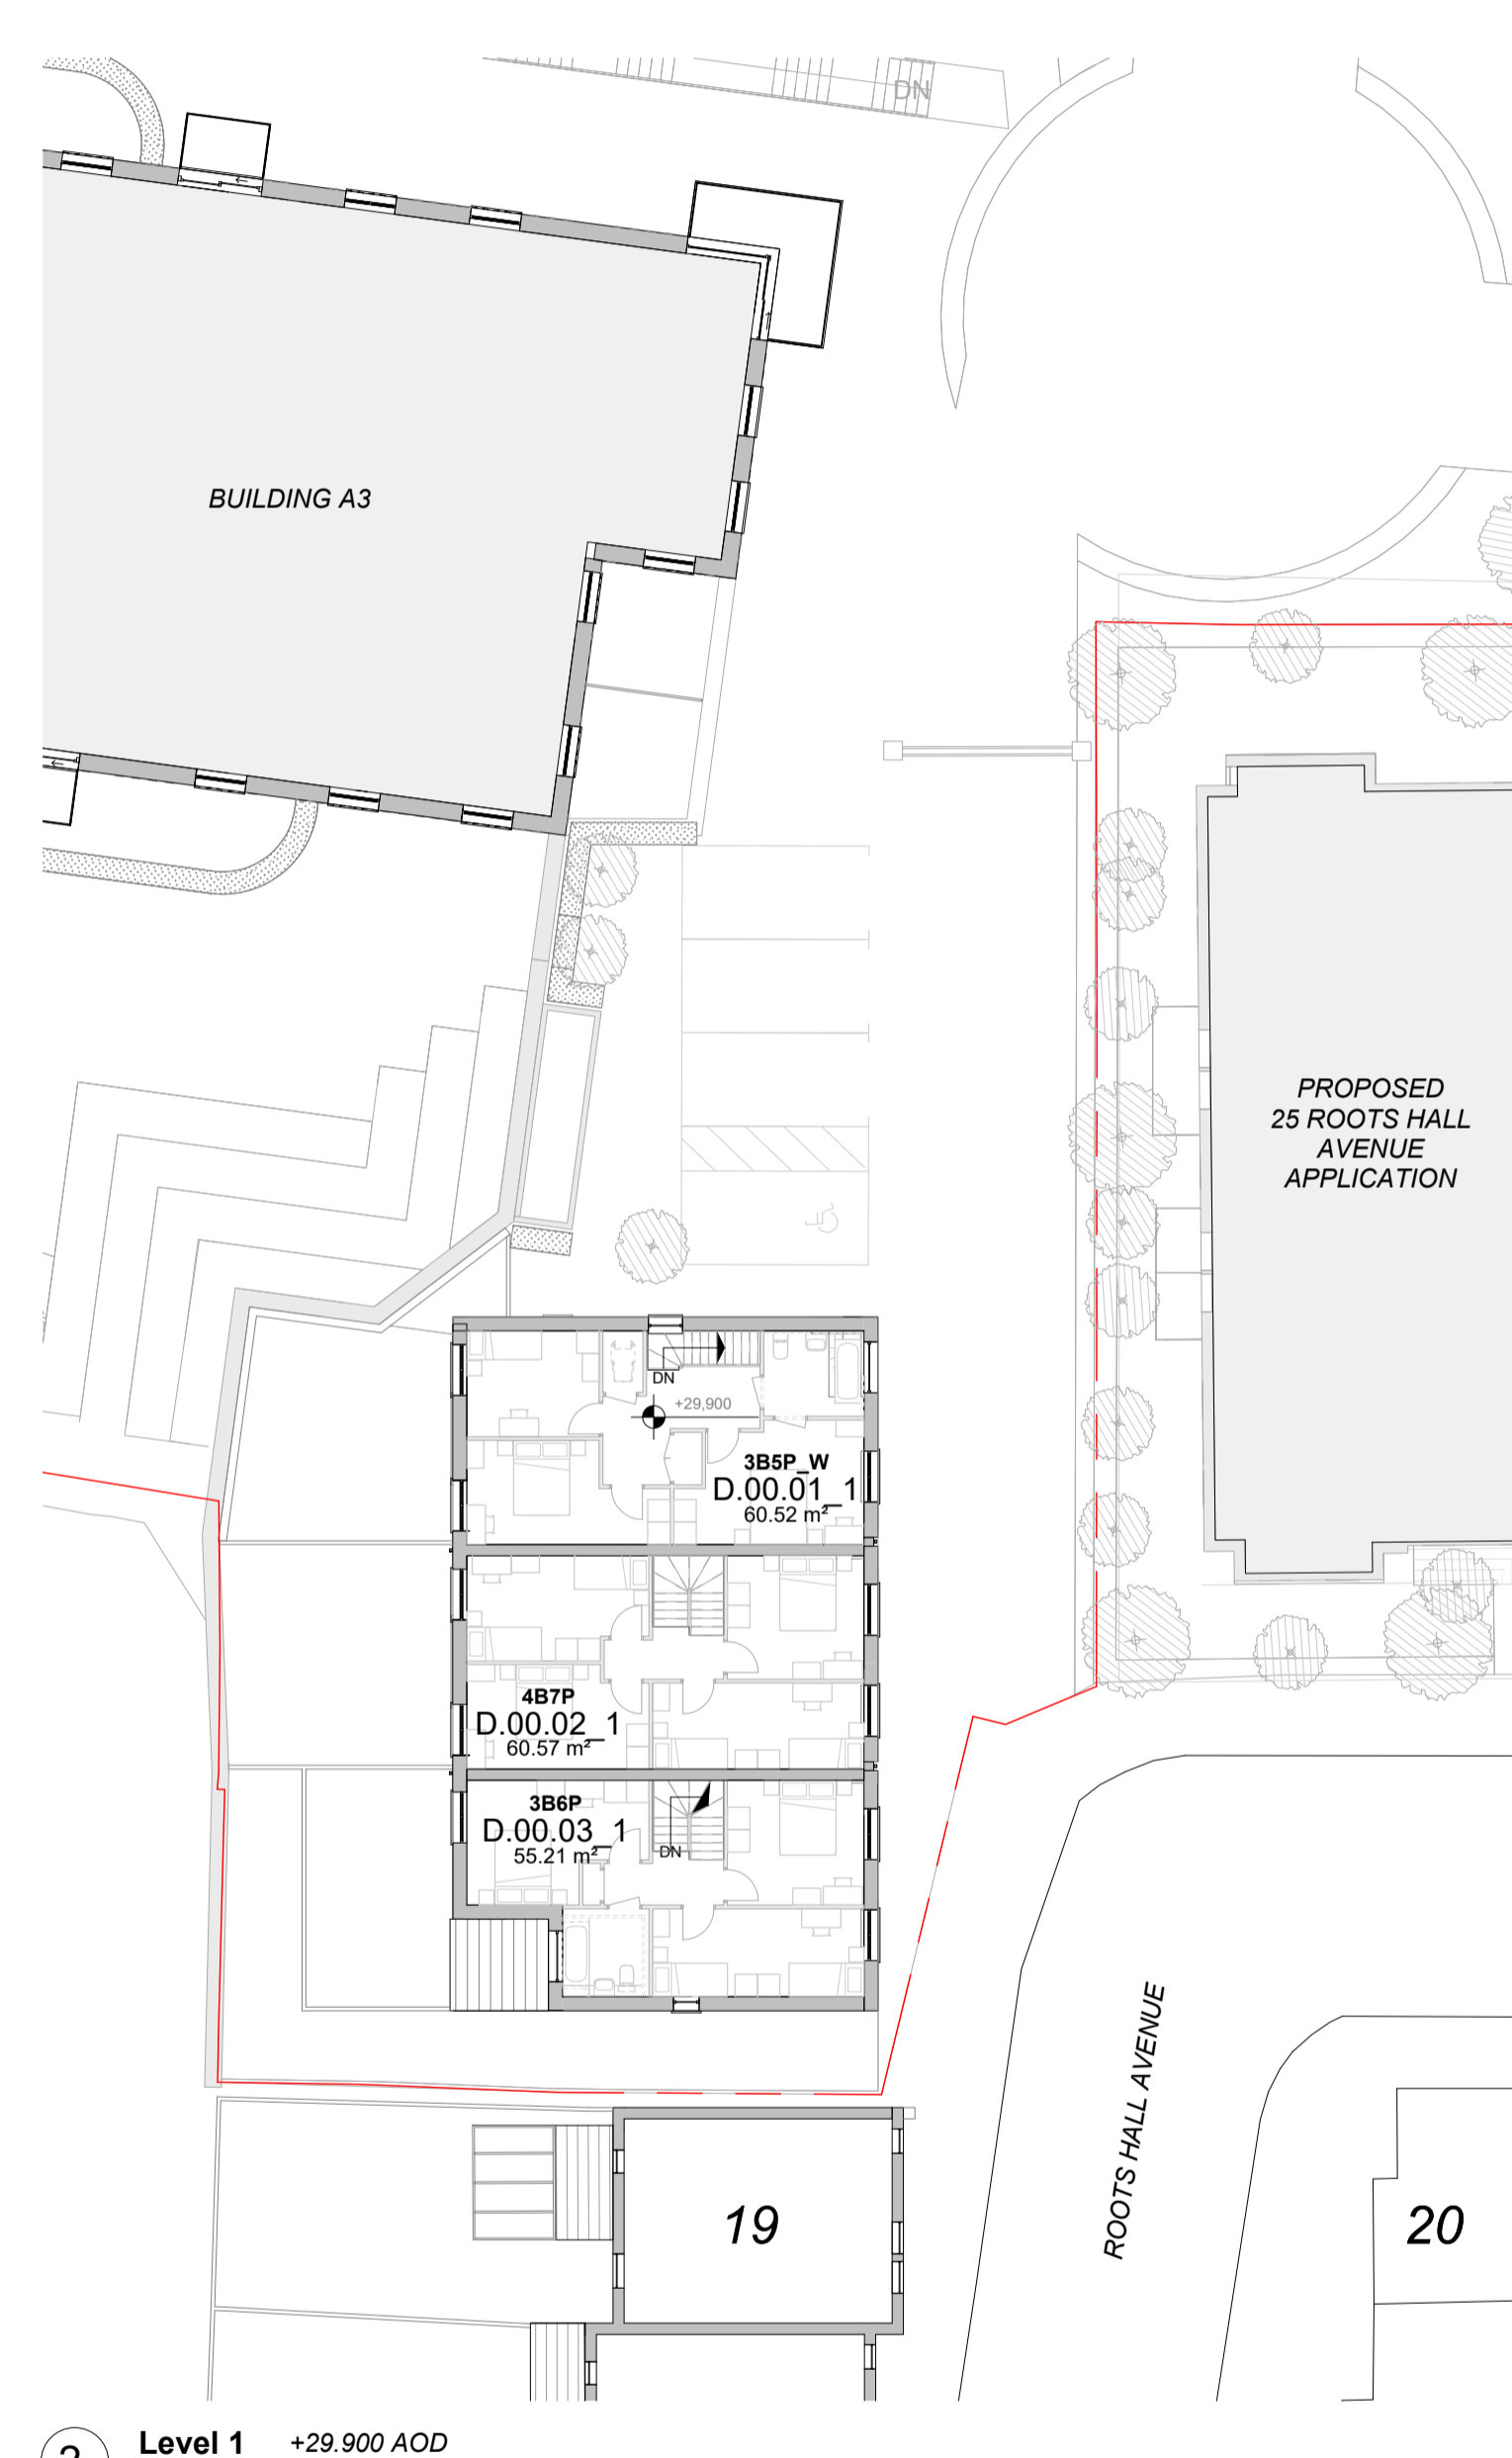
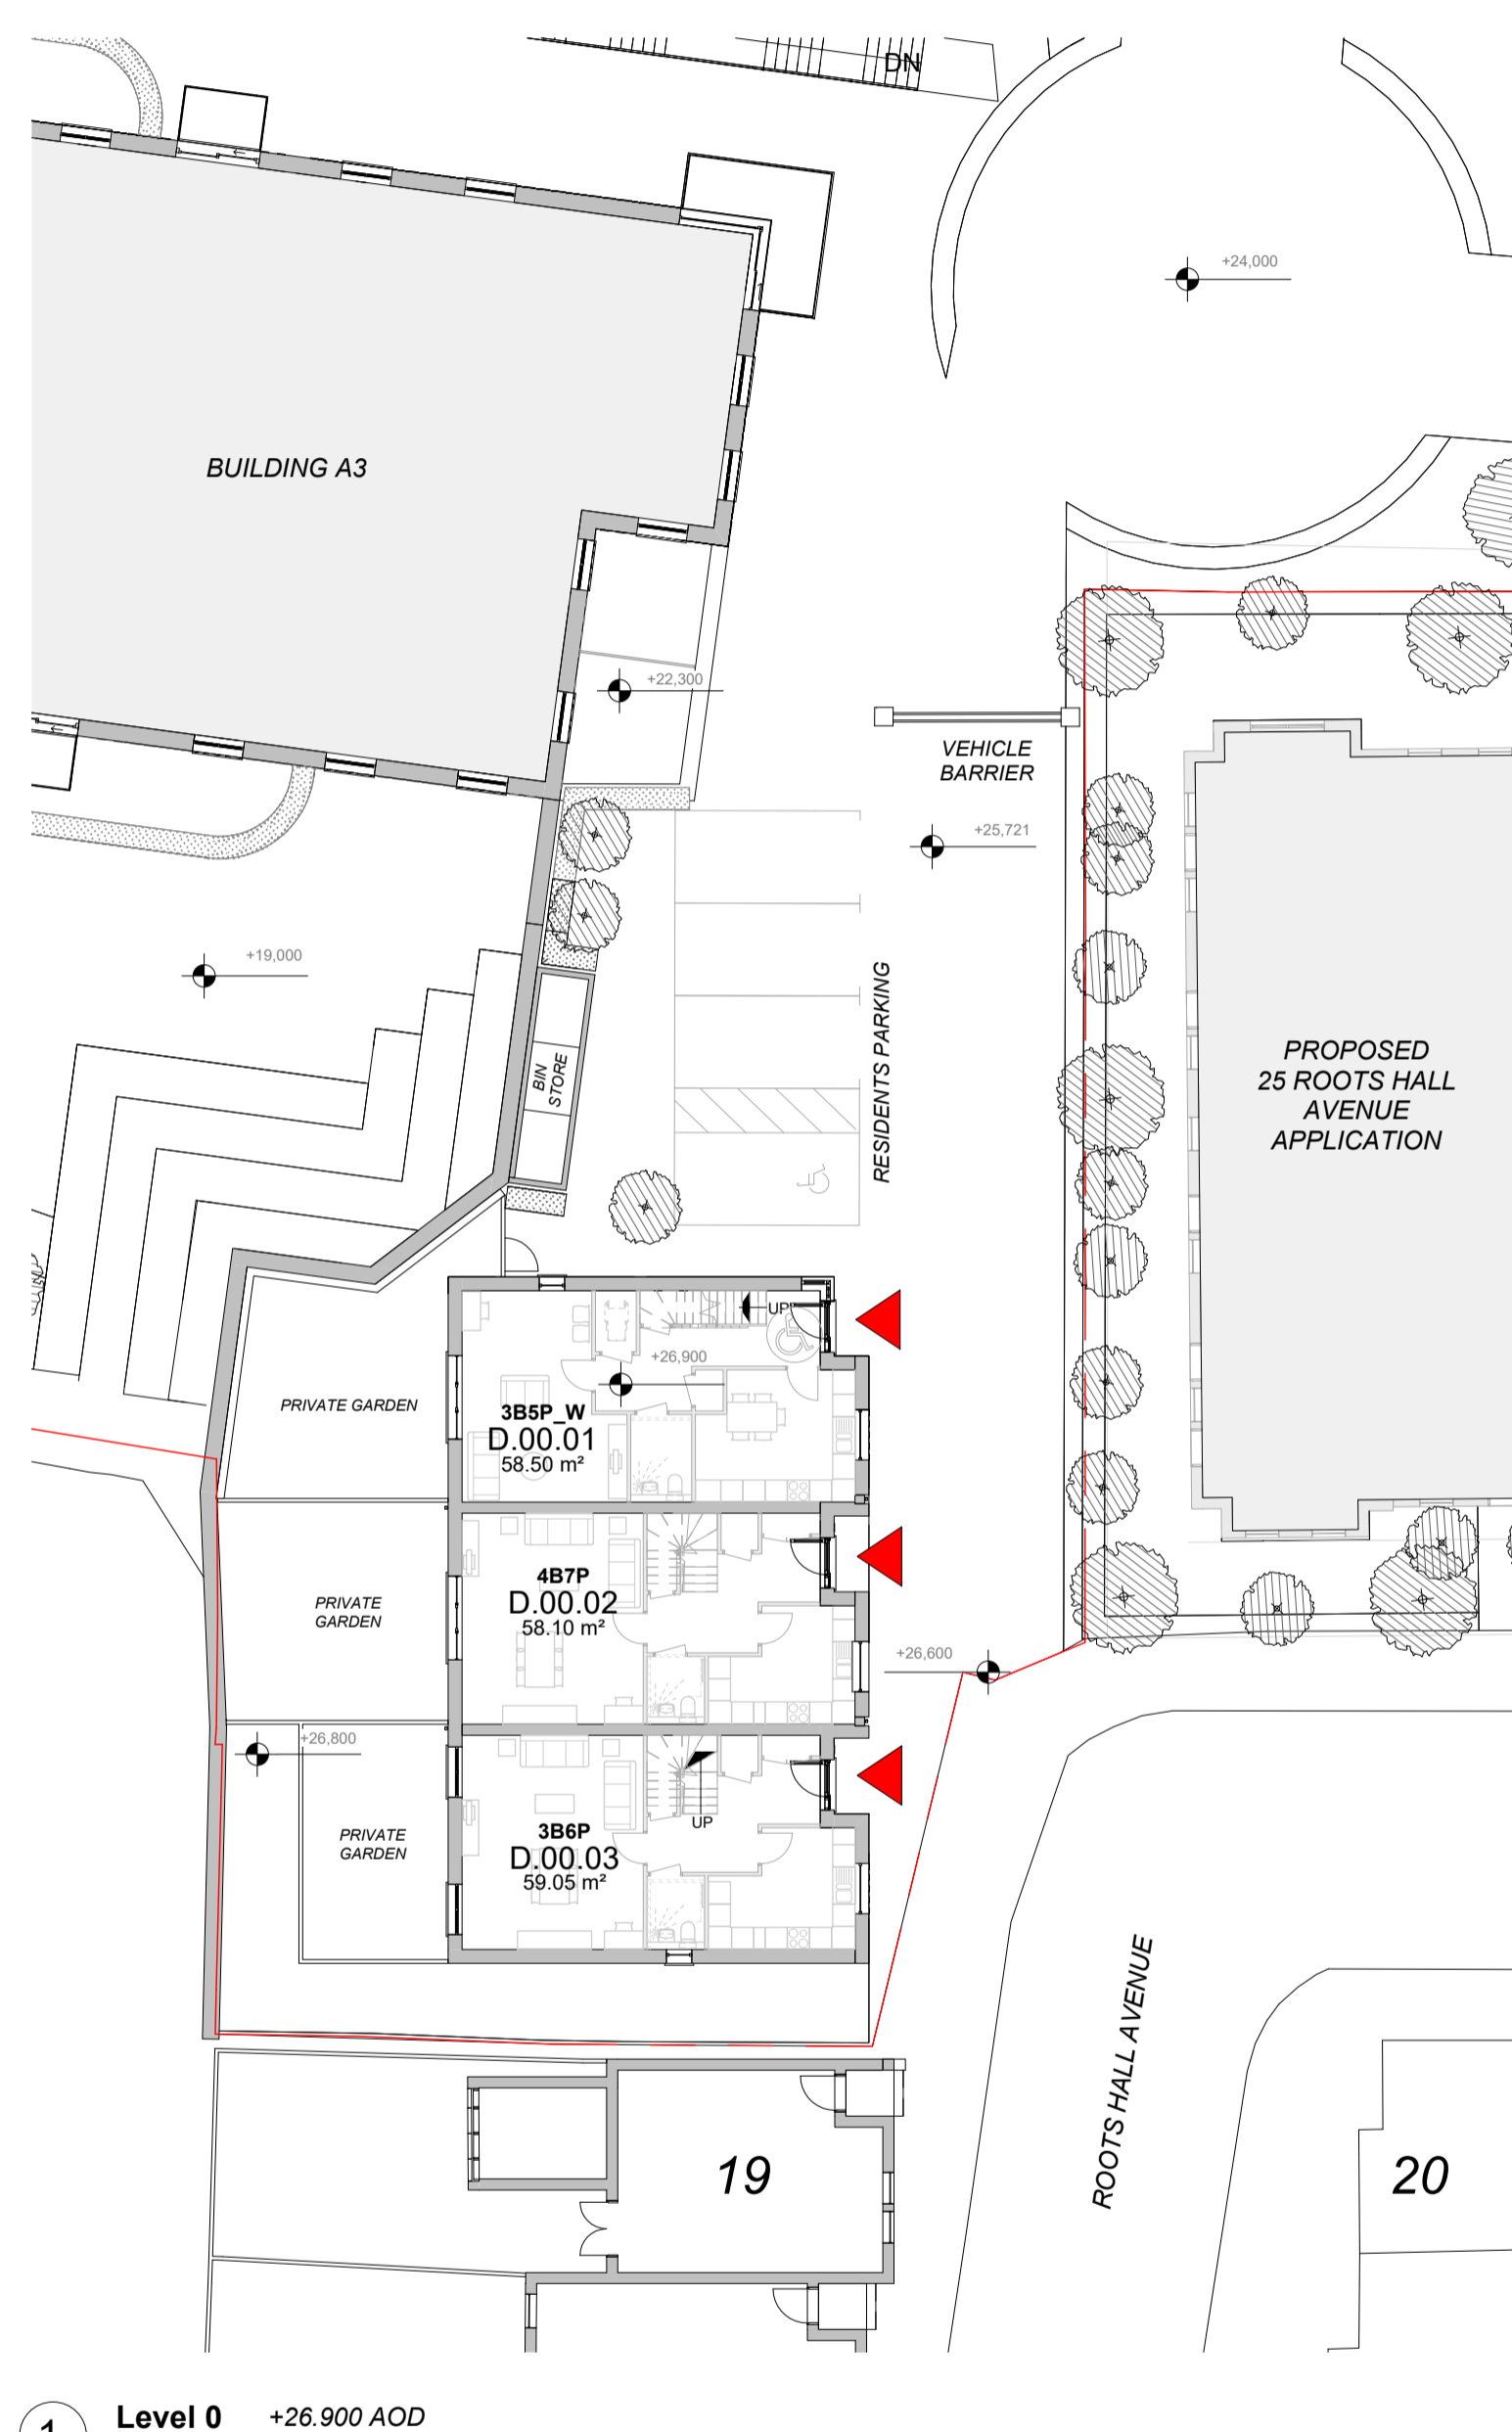


— Site Boundary

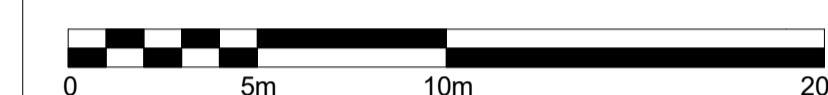

Rev:P03	Date:09.09.2020	Drw:KW	Chk:SG
Middle Unit Handed			
Rev:P02	Date:17.07.2020	Drw:KW	Chk:SG
Revised Building Position			
Rev:P01	Date:13.09.2019	Drw:FD	Chk:SG
Planning Issue			

Do not scale off this drawing
Report all errors and omissions to the Architect
Dimensions to be checked on site
Plot date: 11/09/2020 16:13:40

Client:
Southend United FC

Project:
Roots Hall - Southend on sea

Title:
Building D - Plans

Drawing status:
For Planning