


1 East Elevation  
1:200



2 South Elevation  
1:200

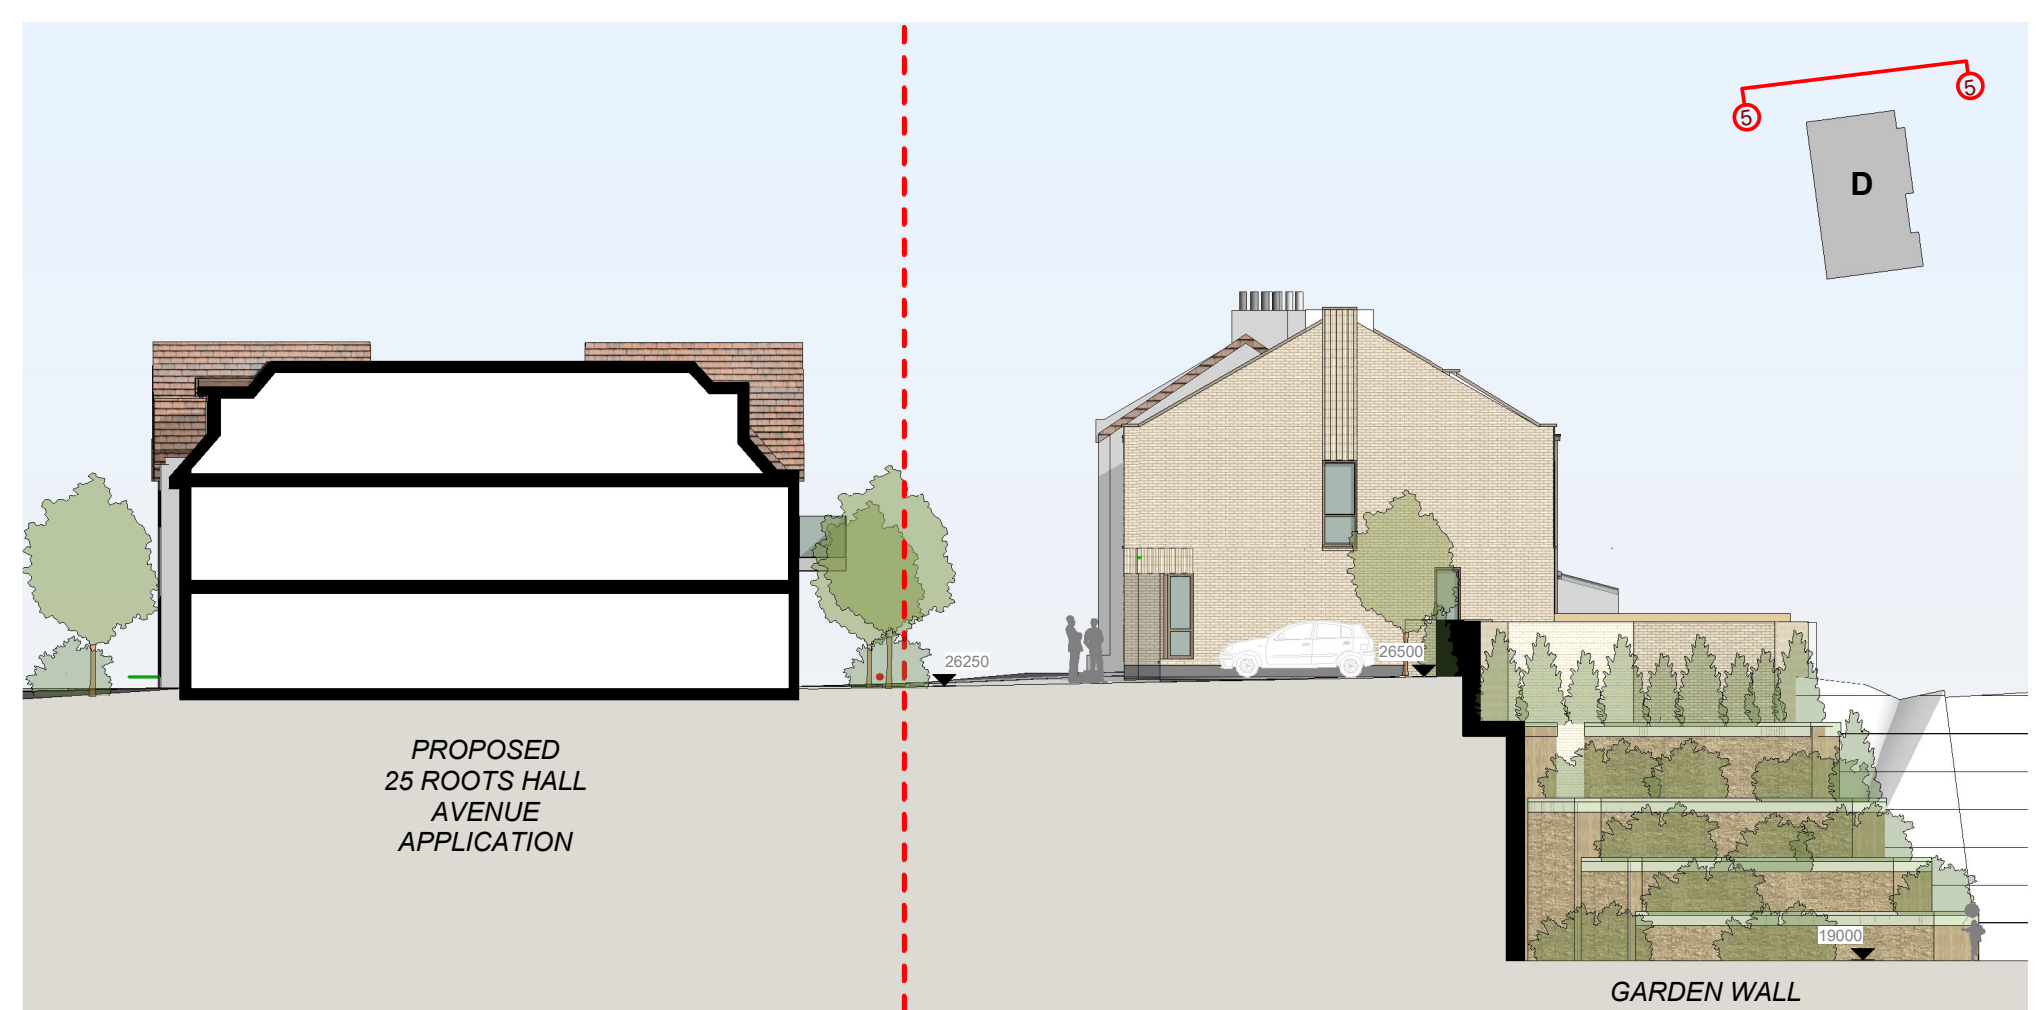

3 North Elevation  
1:200



Street View



4 West Elevation  
1:200

Rev:P03	Date:09.09.2020	Drw:KW	Chk:SG
Middle Unit Handed			
Rev:P02	Date:17.07.2020	Drw:KW	Chk:SG
Revised Building Position			
Rev:P01	Date:13.09.2019	Drw:FD	Chk:SG
Planning Issue			

Do not scale off this drawing  
Report all errors and omissions to the Architect  
Dimensions to be checked on site  
Plot date: 11/09/2020 16:14:50

Client:  
Southend United FC

Project:  
Roots Hall - Southend on sea

Title:  
Building D - Elevations

Drawing status:  
For Planning