




1 Level 0
1:200 +18.500 AOD

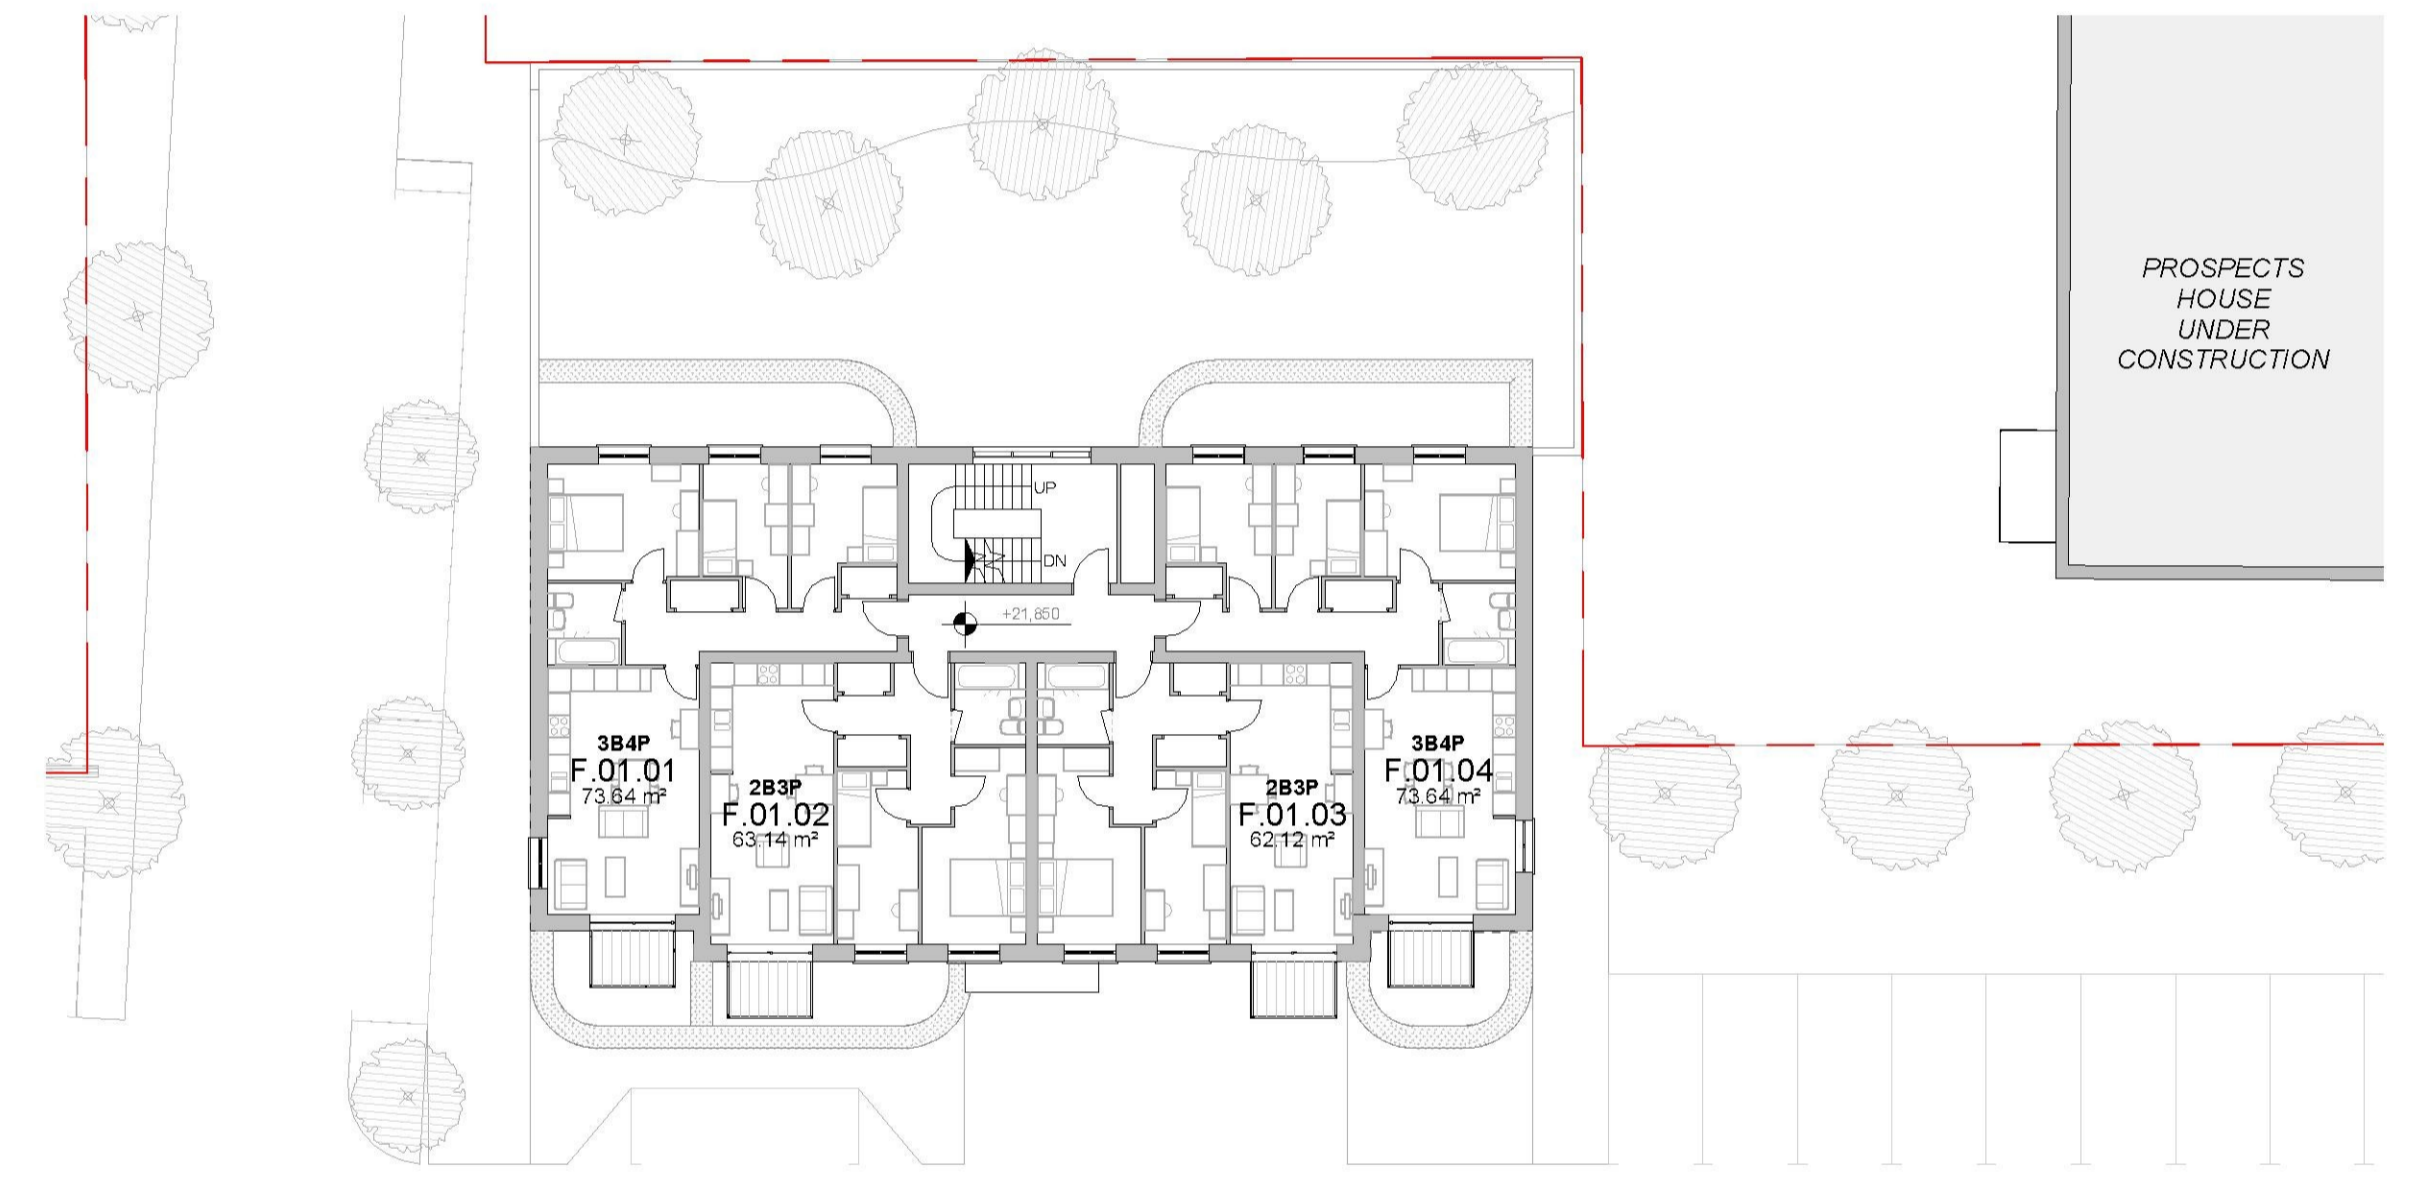


2 Level 1
1:200 +21.500 AOD

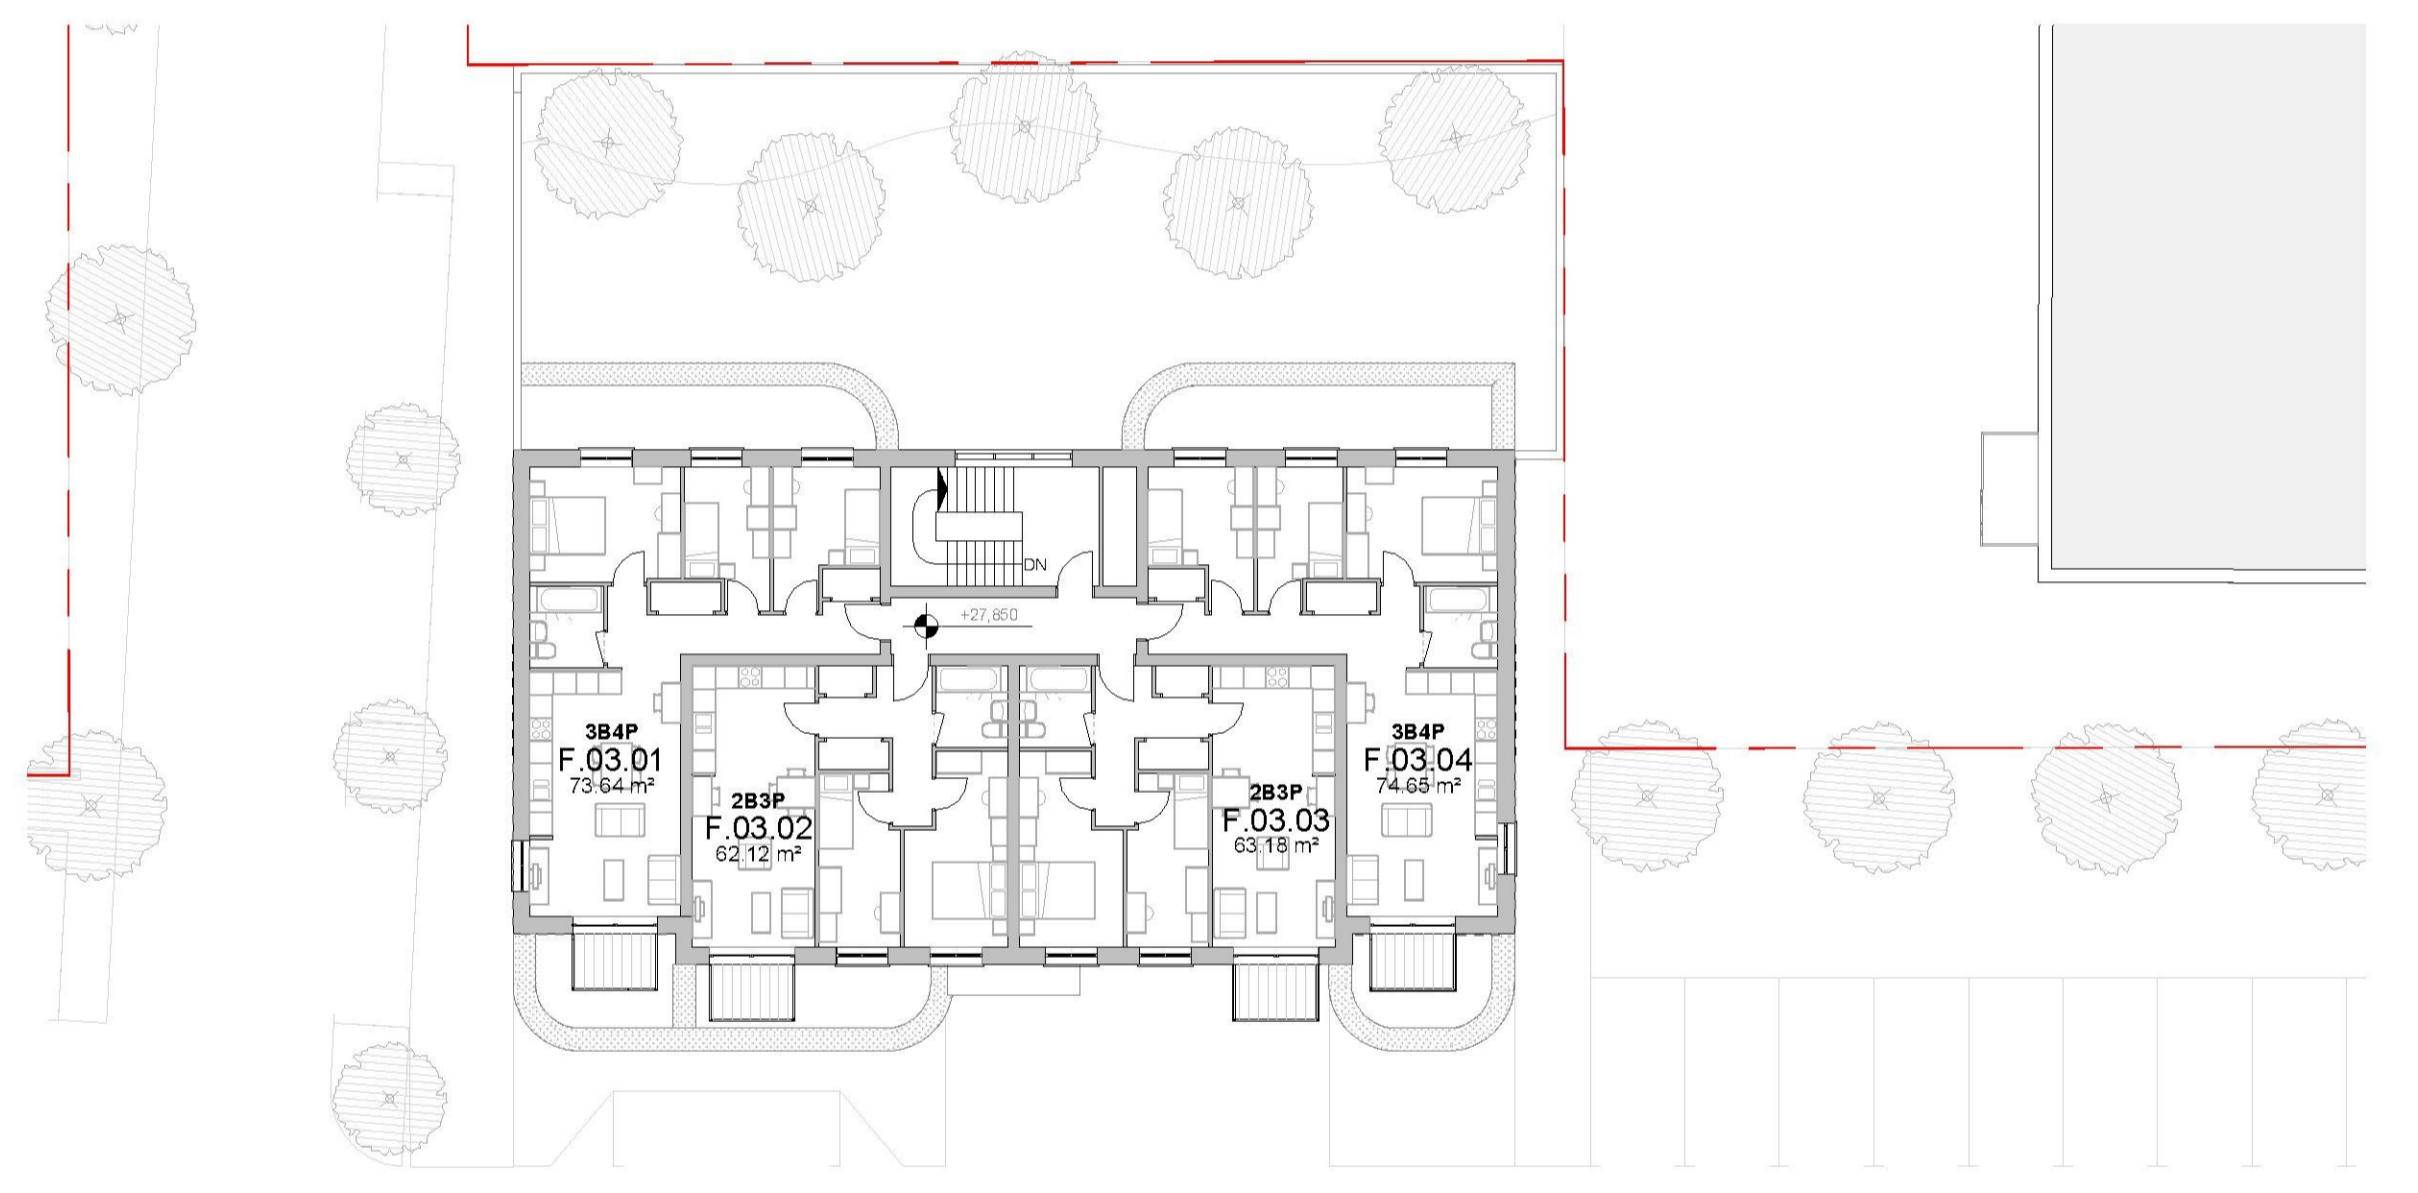

4 Level 3
1:200 +27.500 AOD

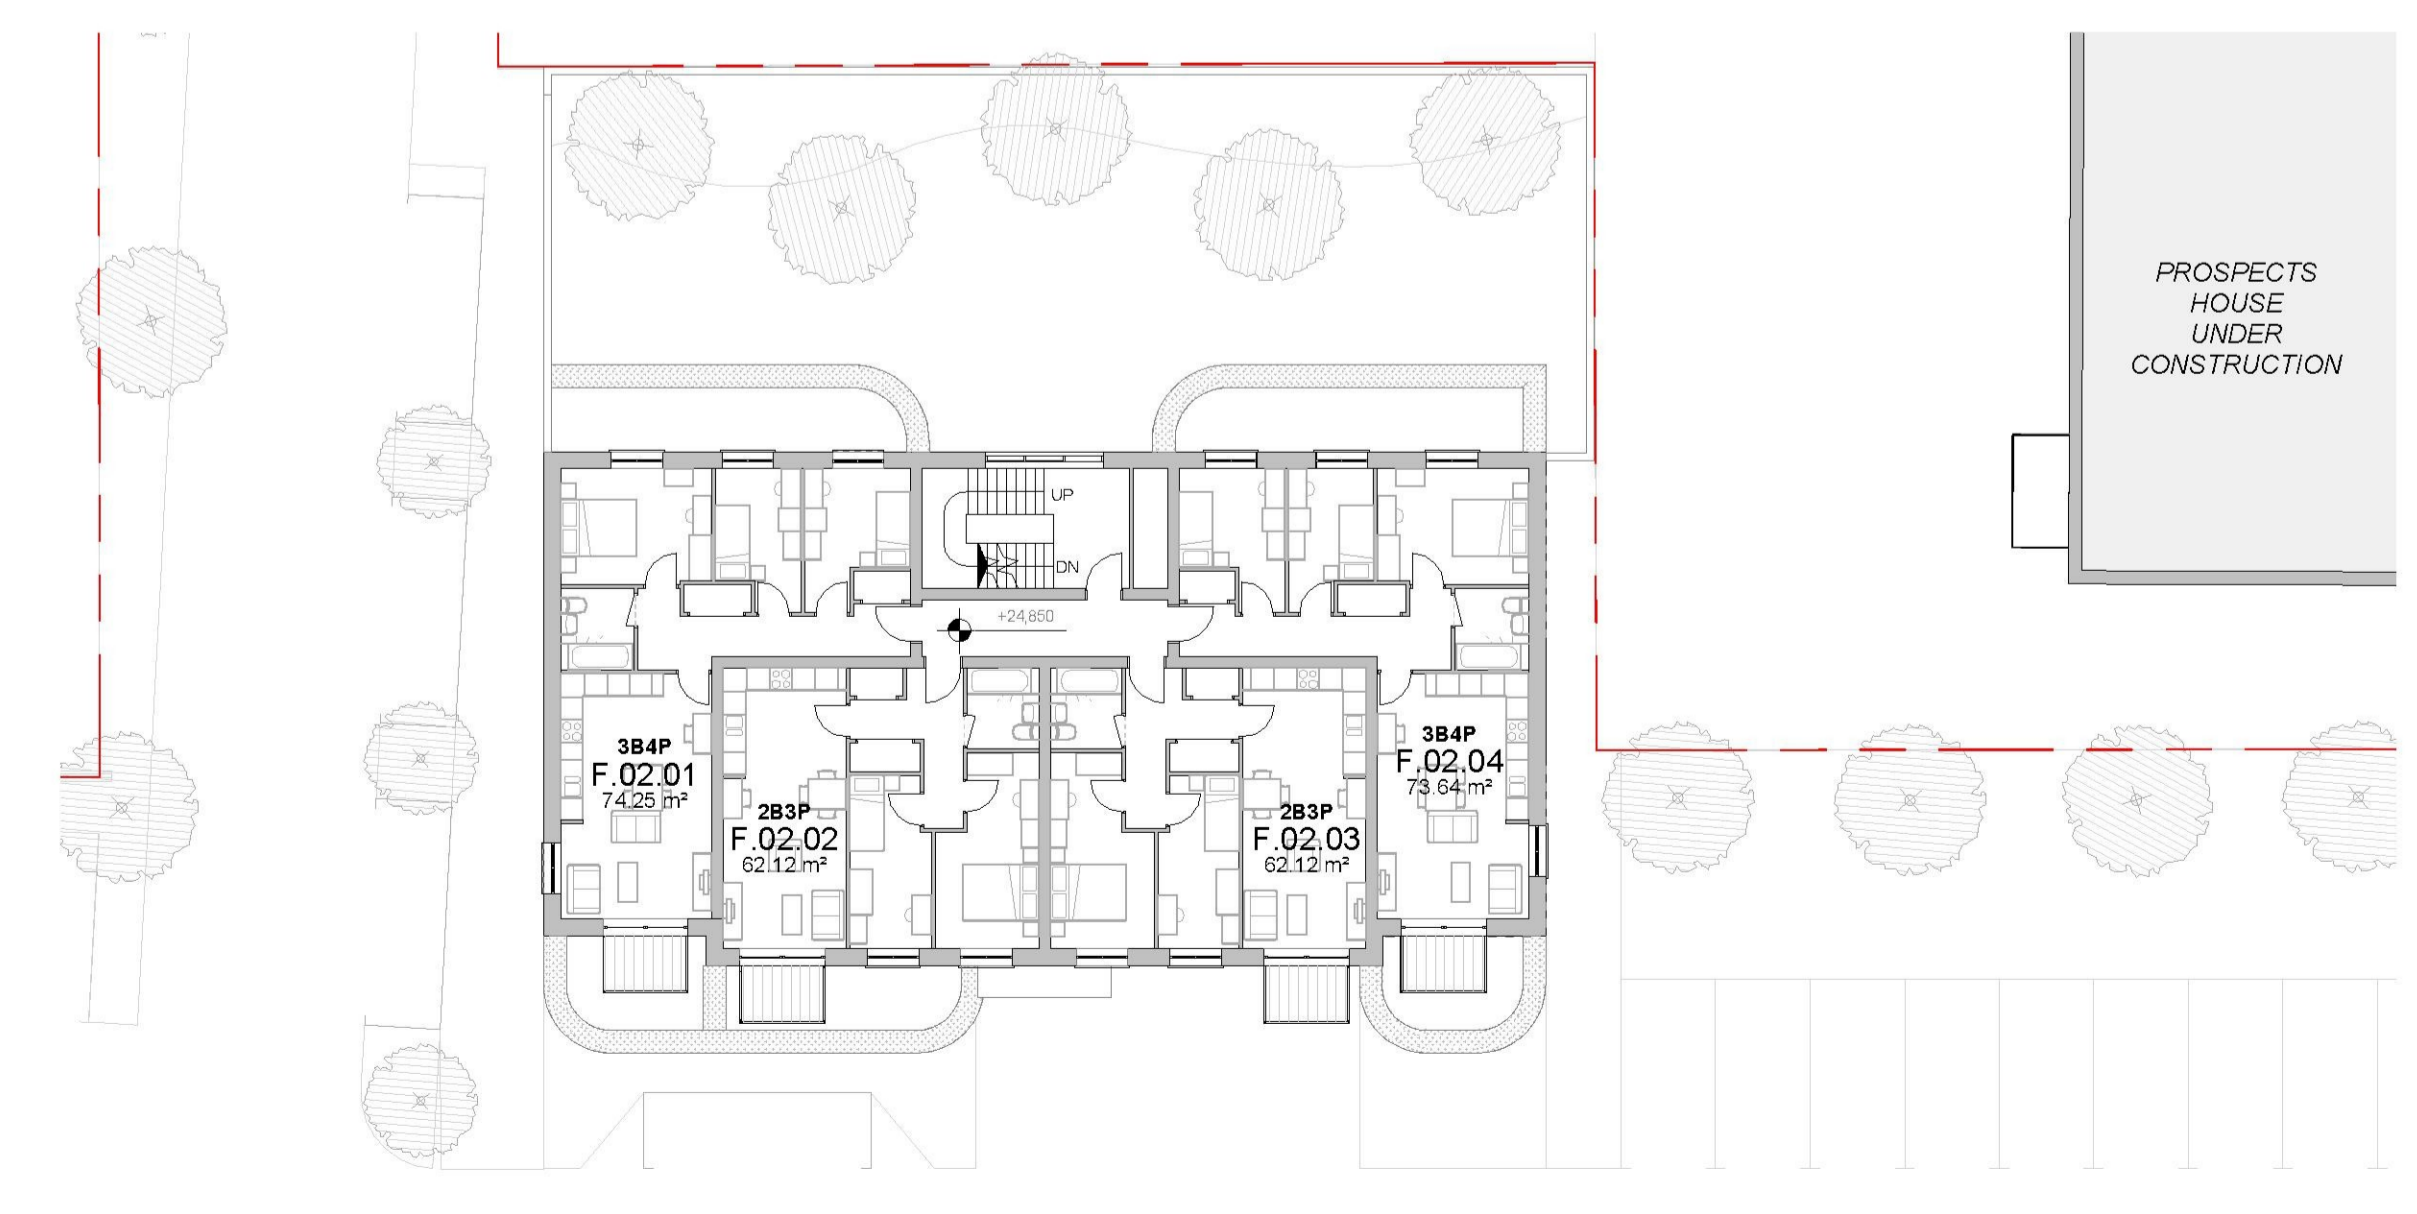

3 Level 2
1:200 +24.500 AOD

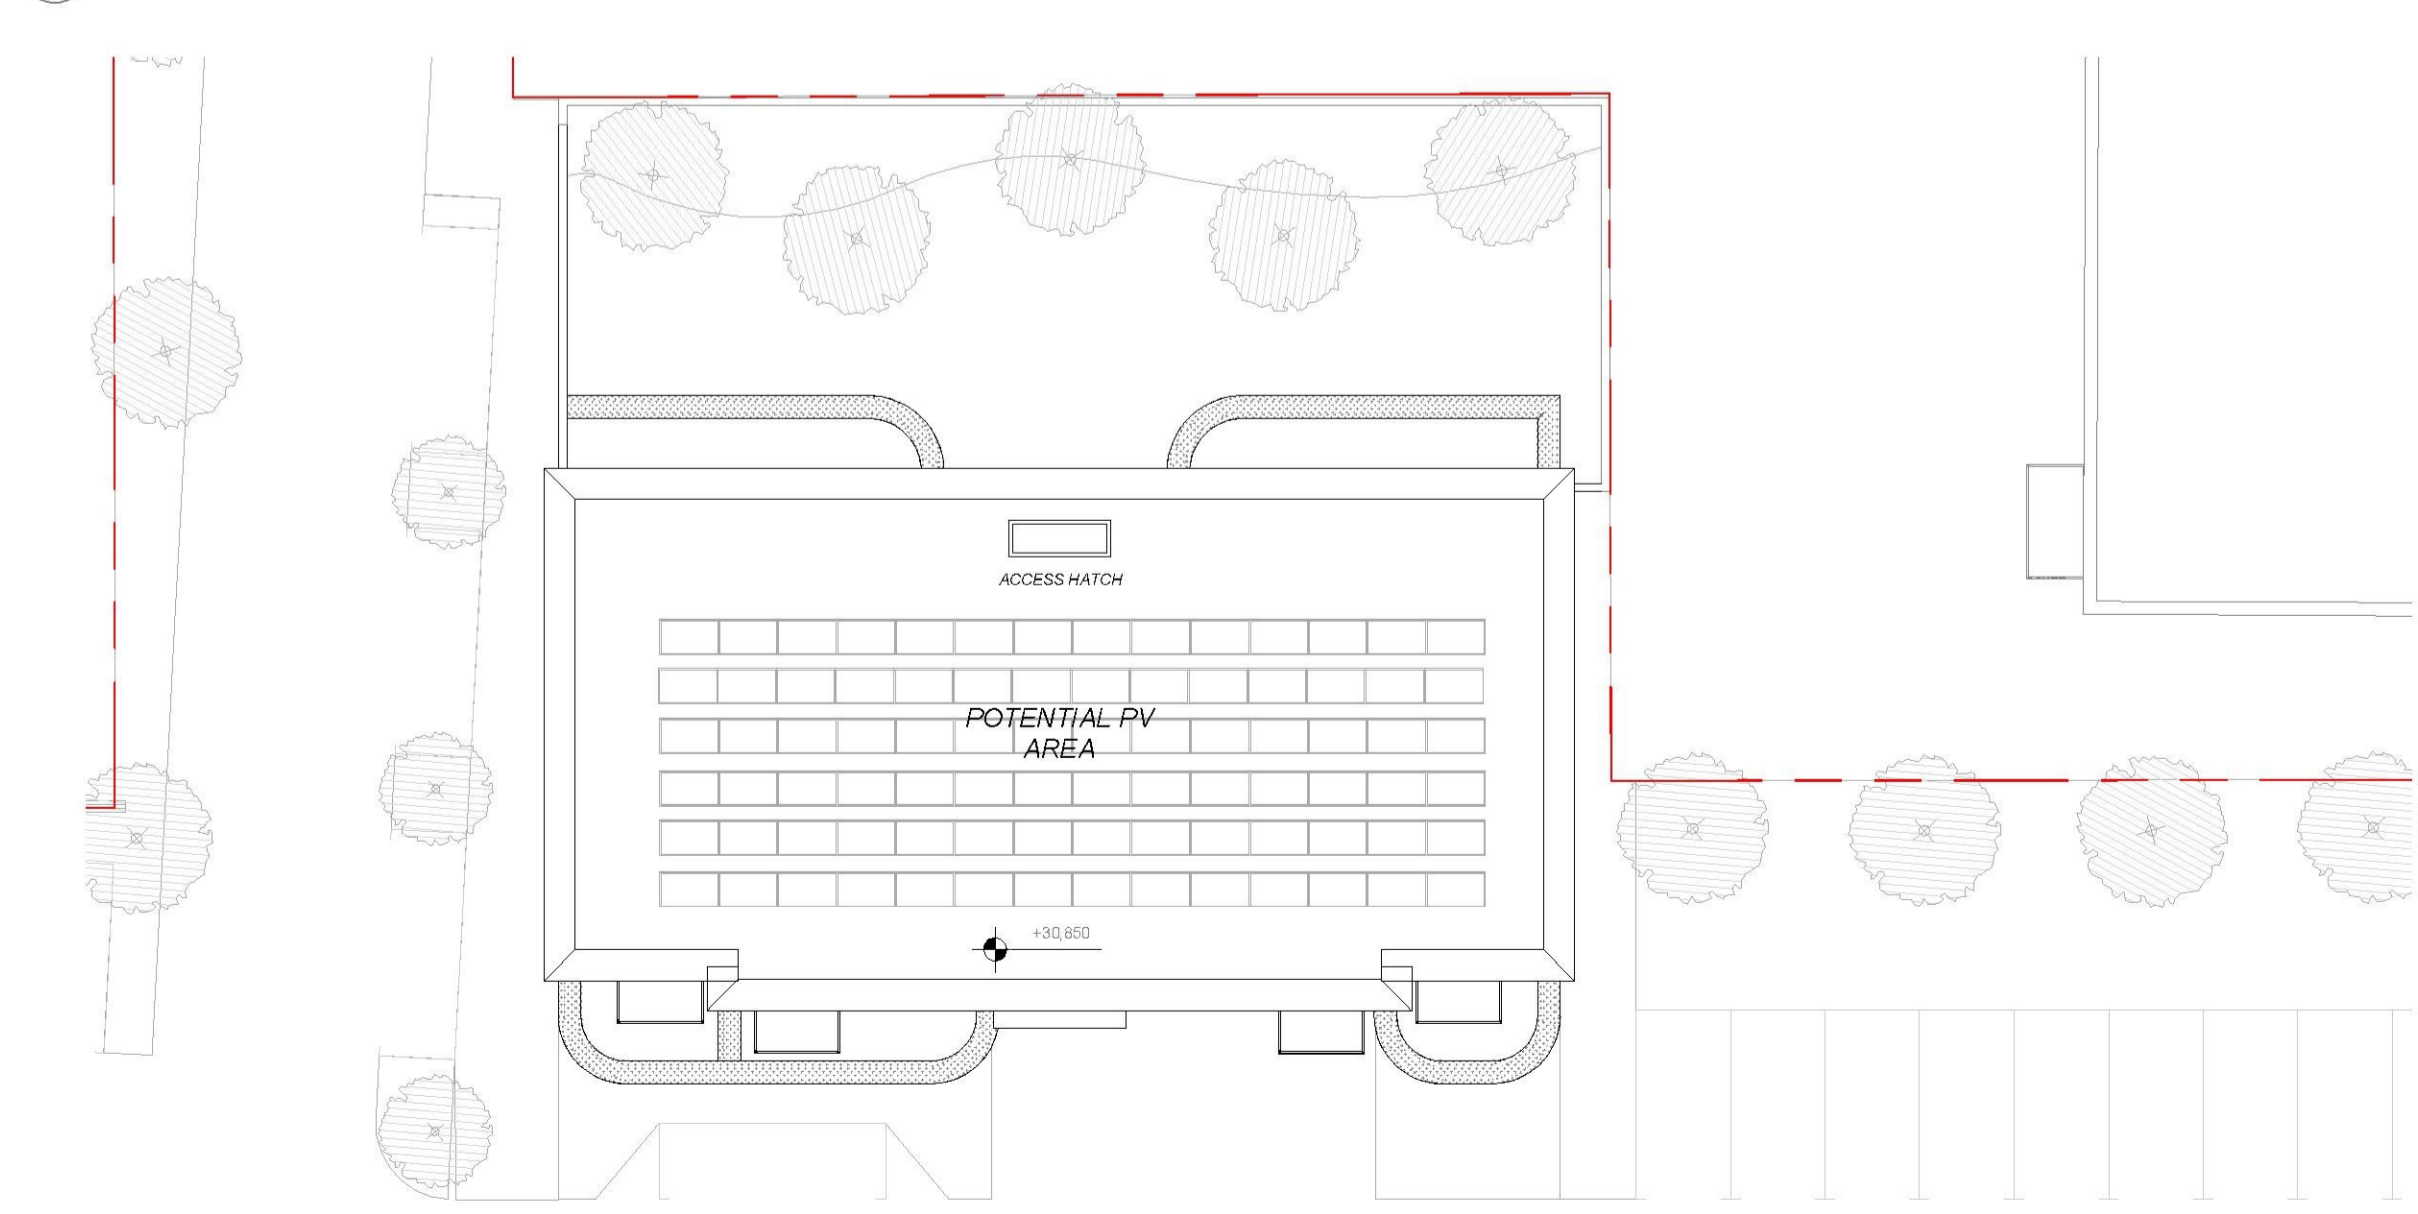

5 Level 4
1:200 +30.850 AOD

Rev: P01 Date: 13.09.2019 Drw: FD Chk: SG
Planning Issue

Do not scale off this drawing
Report all errors and omissions to the Architect
Dimensions to be checked on site
Plot date: 14/09/2019 14:46:51

Client:
Southend United FC

Project:
Roots Hall - Southend on sea

Title:
Building F Plans

Drawing status:
For Planning