



Facade (All tenures)



Facade (Upper) Brickwork Articulation

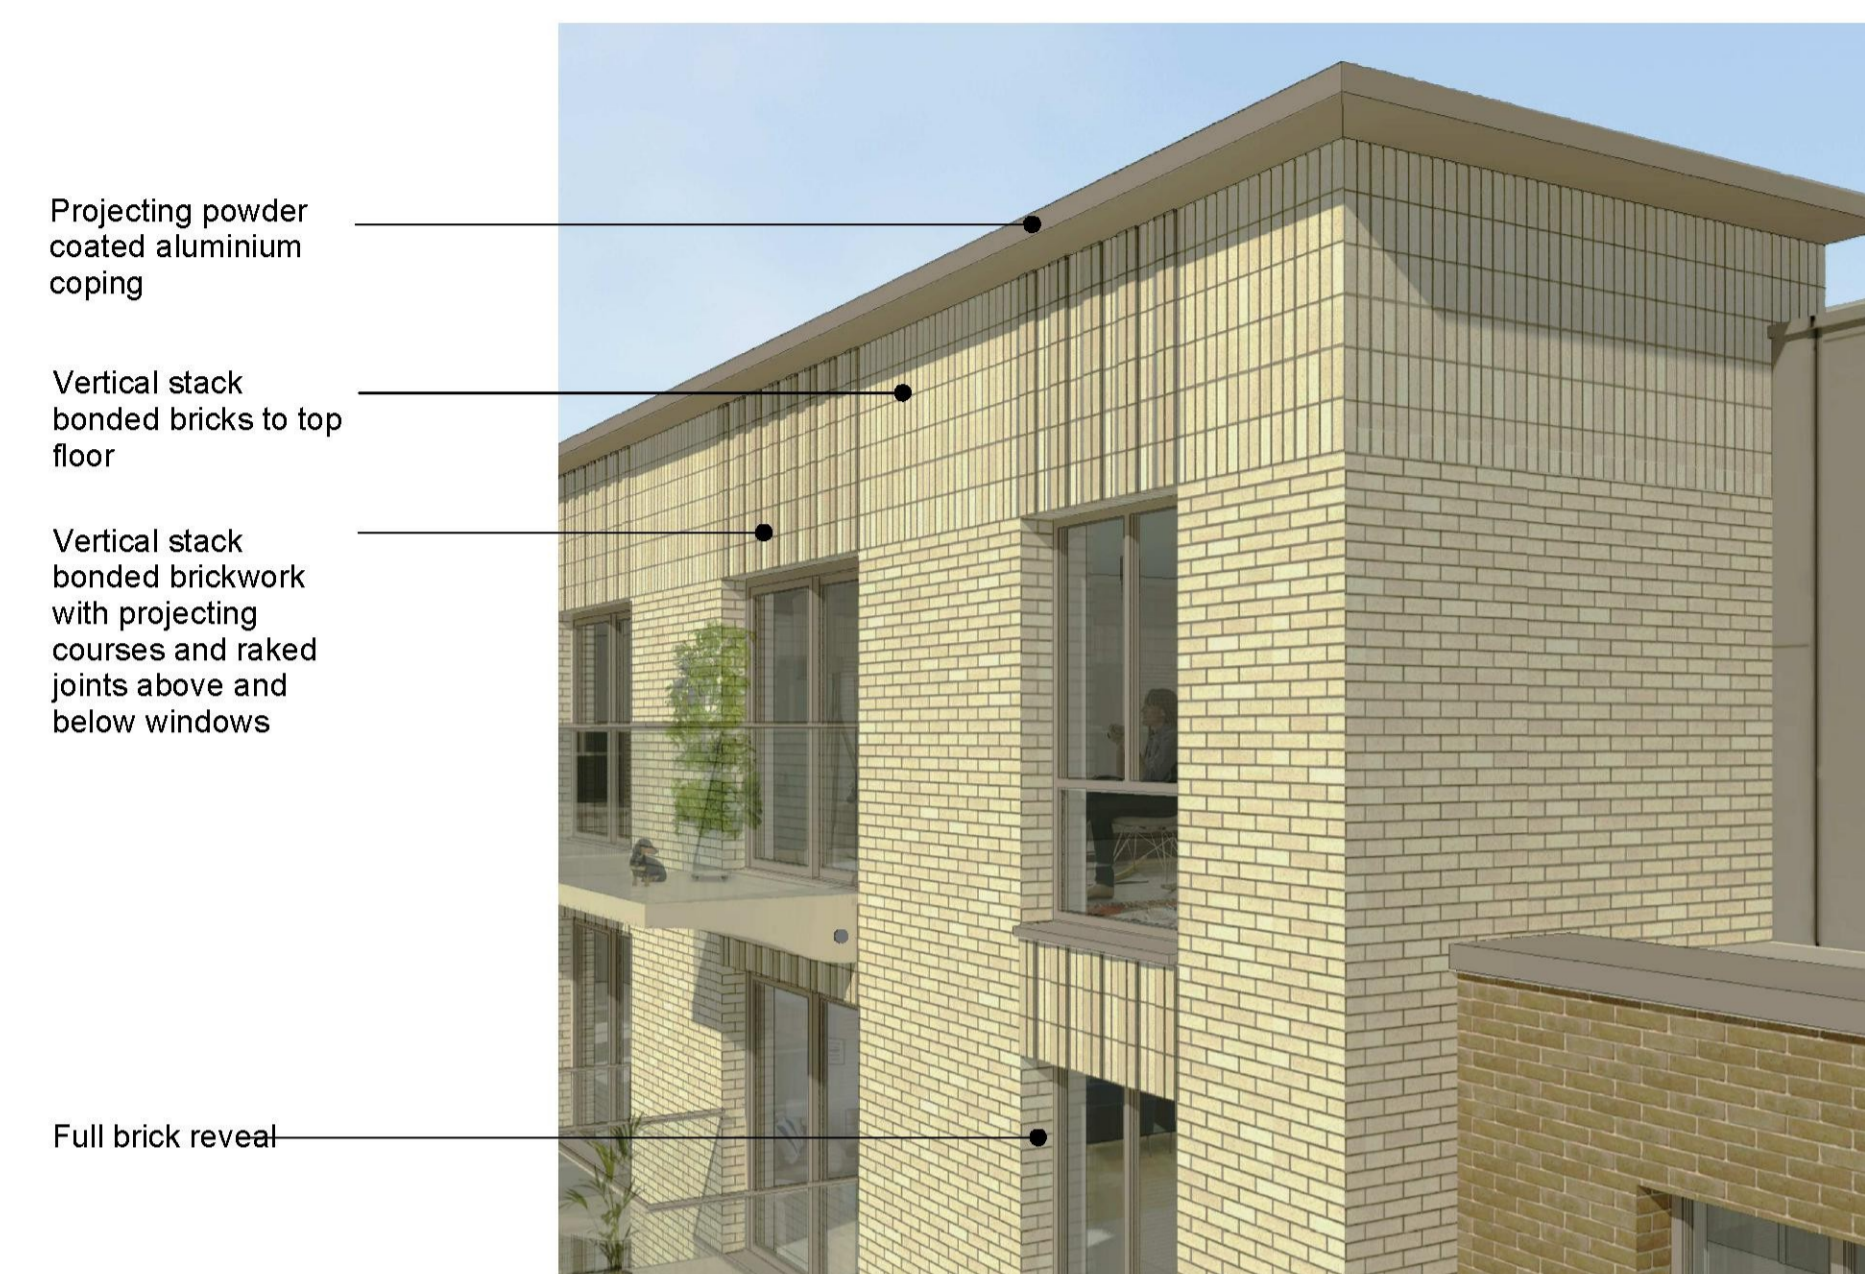

Facade (Lower) Brickwork Articulation

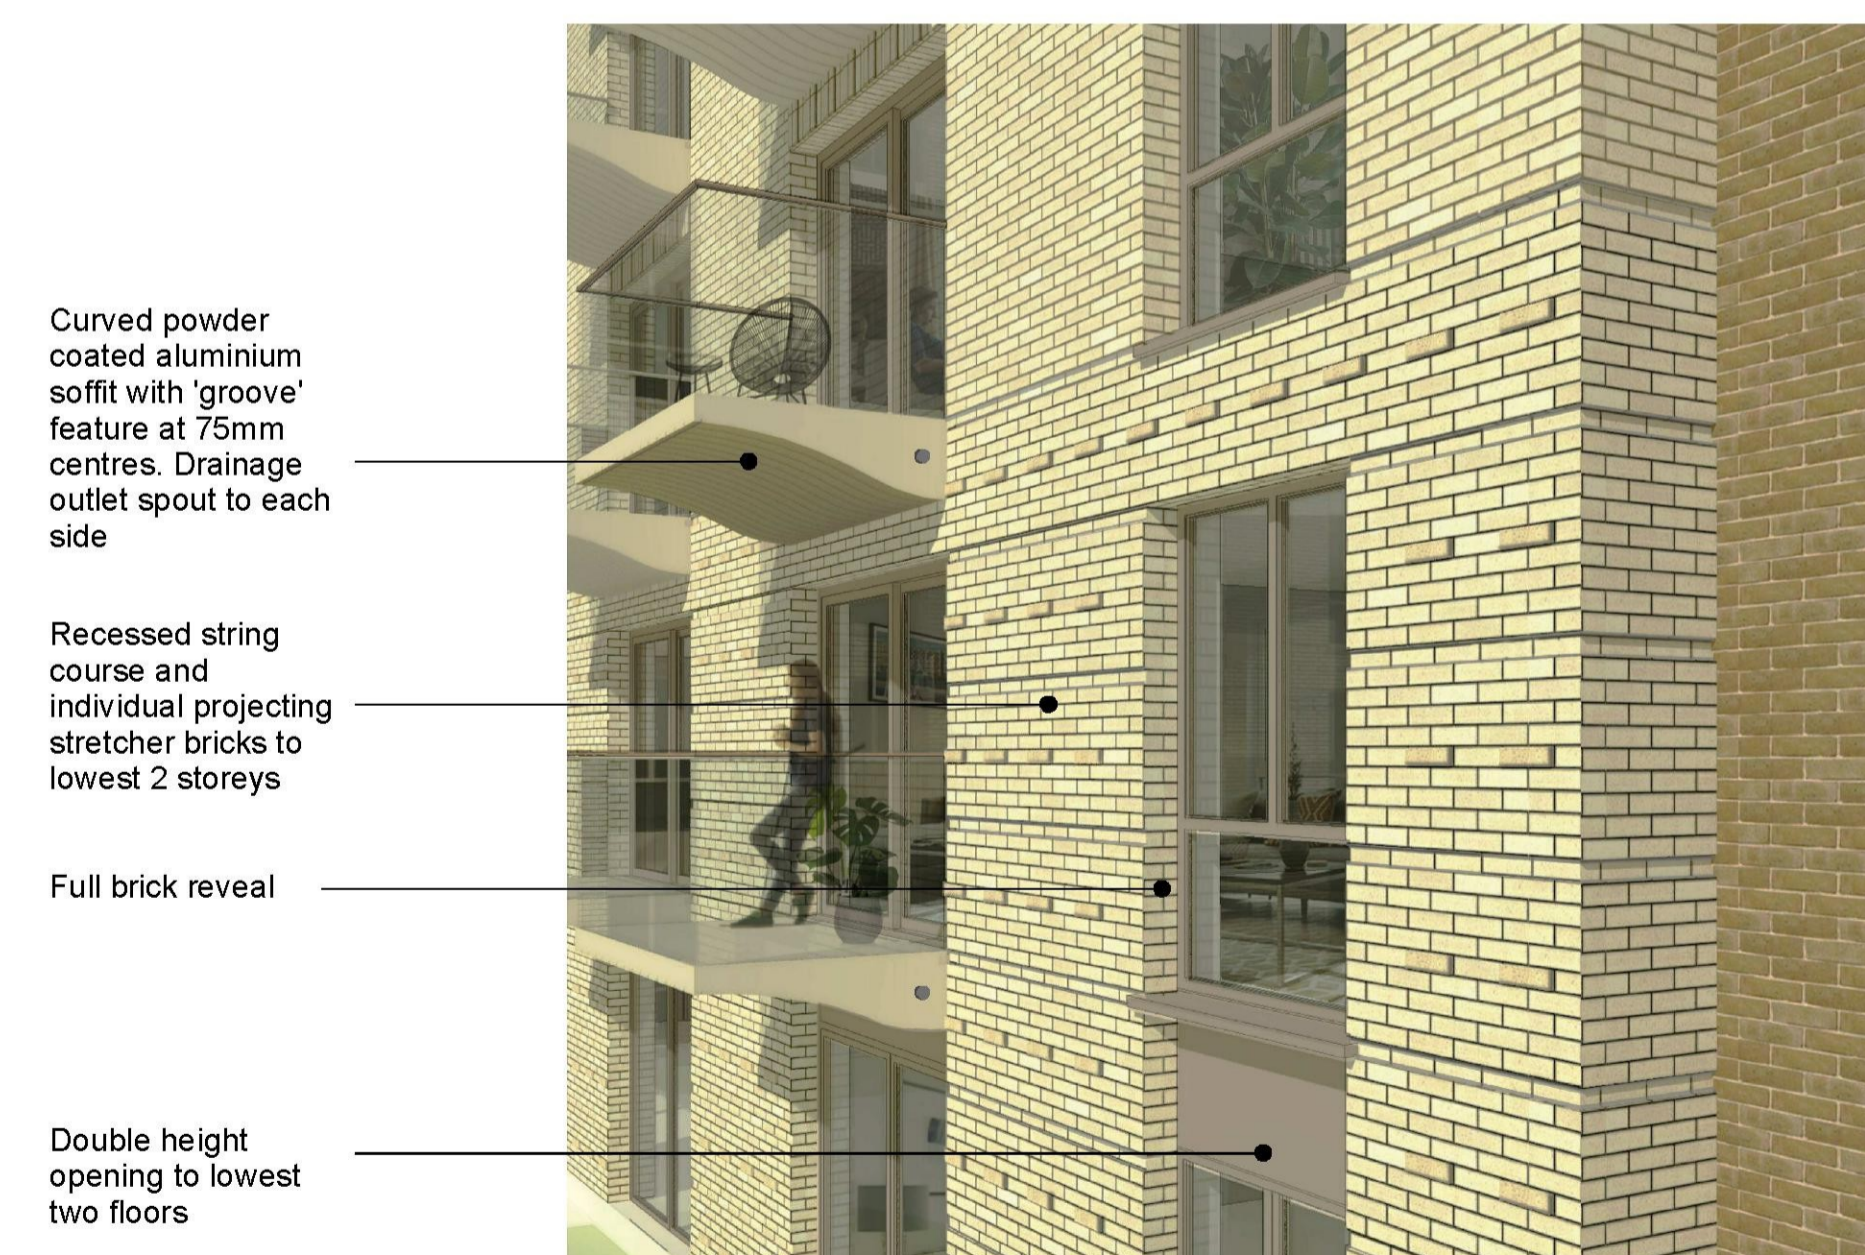

Rev: P01 Date: 03.10.2019 Drw: FD Chk: SG
For Planning

Do not scale off this drawing
Report all errors and omissions to the Architect
Dimensions to be checked on site
Plot date: 04/10/2019 14:28:01

Client:
Southend United FC

Project:
Roots Hall - Southend on sea

Title:
Facade Materials Sheet 01

Drawing status:
For Planning