




Revisions			
Rev	Details	Auth	Date
A	Original Issue		

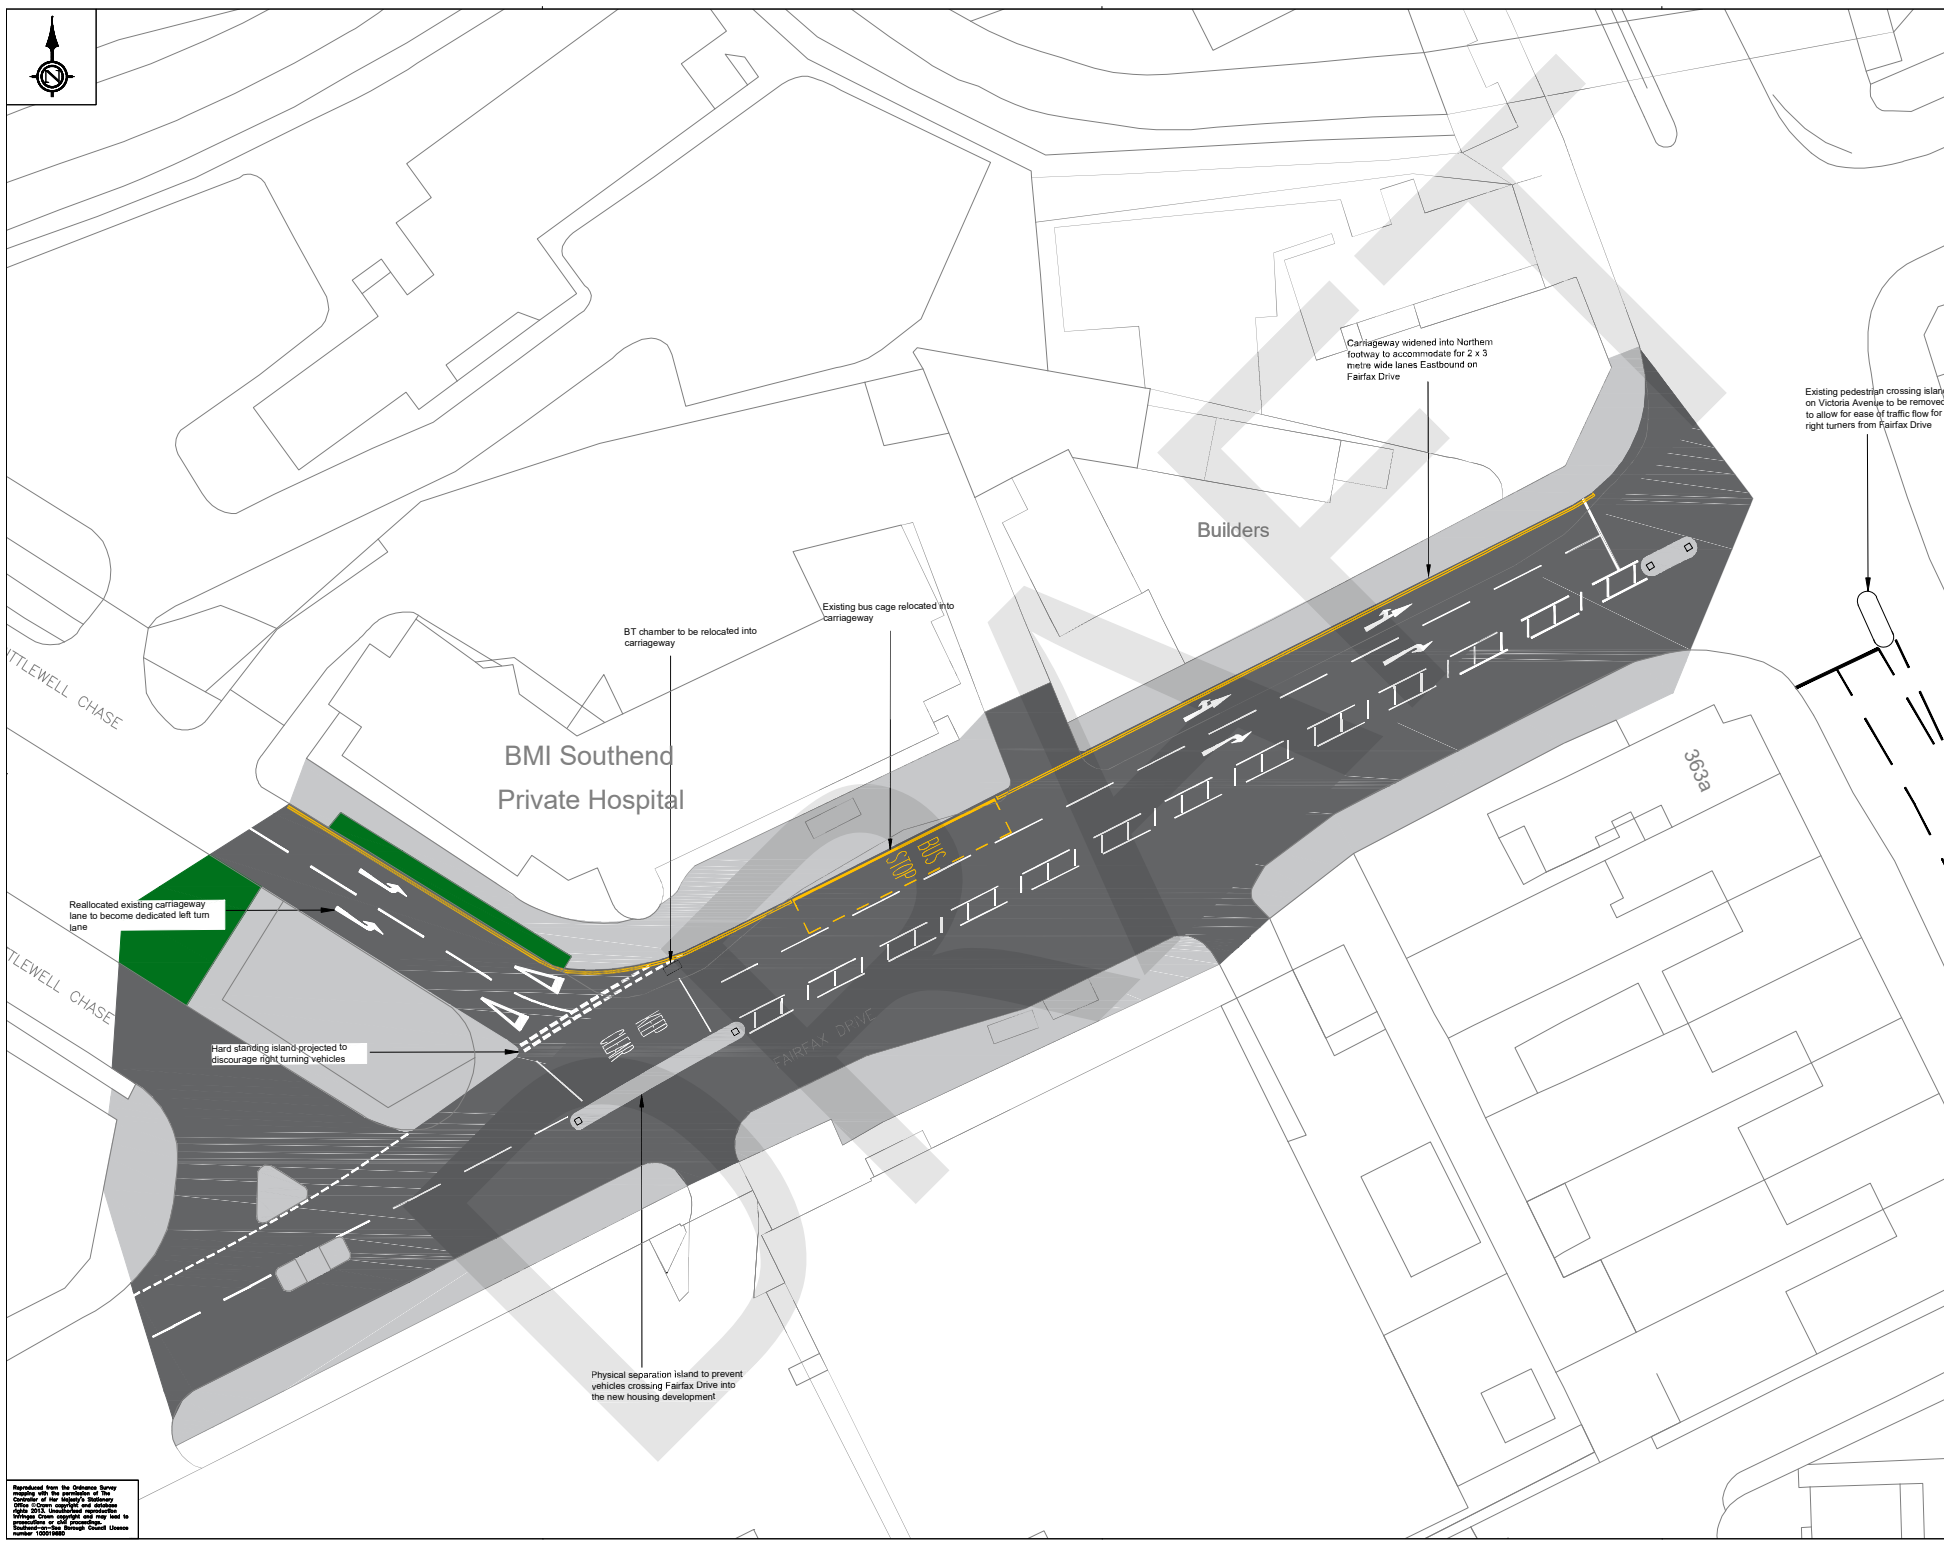

Existing pedestrian crossing island on Victoria Avenue to be removed to allow for ease of traffic flow for right turners from Fairfax Drive

Carriageway widened into Northern footway to accommodate for 2 x 3 metre wide lanes Eastbound on Fairfax Drive

Builders

BMI Southend Private Hospital

363a

Reallocated existing carriageway lane to become dedicated left turn lane

Hard standing island projected to discourage right turning vehicles

BT chamber to be relocated into carriageway

Existing bus cage relocated into carriageway

Physical separation island to prevent vehicles crossing Fairfax Drive into the new housing development

SAFETY, HEALTH AND ENVIRONMENTAL INFORMATION
 In addition to the information normally associated with the types of work detailed on this drawing, use the following significant related site information:
 Statutory Undertakers - The positions of Statutory Undertakers mains and services have been based on information obtained records and confirmed by ground-penetrating radar, but must be regarded as approximate until confirmed by excavation. See Special Requirements section in Appendix 11b.
 Other Information:
 Date:
 Author:
 Drawing/Revision/Author:

Southend-on-Sea Borough Council
 Neighbourhoods and Environment
 PO Box 5560, Civic Centre
 Victoria Avenue, Southend on Sea,
 SS2 6ZQ

Project Title
**Local Transport Projects
 Fairfax Drive/Prittlewell
 Chase**

Drawing Title
**Fairfax Drive/Prittlewell
 Chase Proposal**

Drawn	Date	Scale
JJC	18/05/2020	@ A1
Checked	Date	
NH	18/05/2020	1:200
Review	Date	
Approved	Date	Revision
		A

Drawing Status		
Preliminary	<input checked="" type="checkbox"/>	Construction
Tender	<input type="checkbox"/>	As Constructed

Drawing Number
 SBCC01384-130-SBC-FD-P-0001

Reproduced from the Address Survey made by the Ordnance Survey under the authority of the Ordnance Survey Act 1947. This information was obtained from Ordnance Survey and one has to accept the responsibility of any error in its reproduction or use. Ordnance Survey is a registered trademark of the Ordnance Survey.