




EXISTING LOCATION PLAN 1:1250  
0 25 50 75 100 125

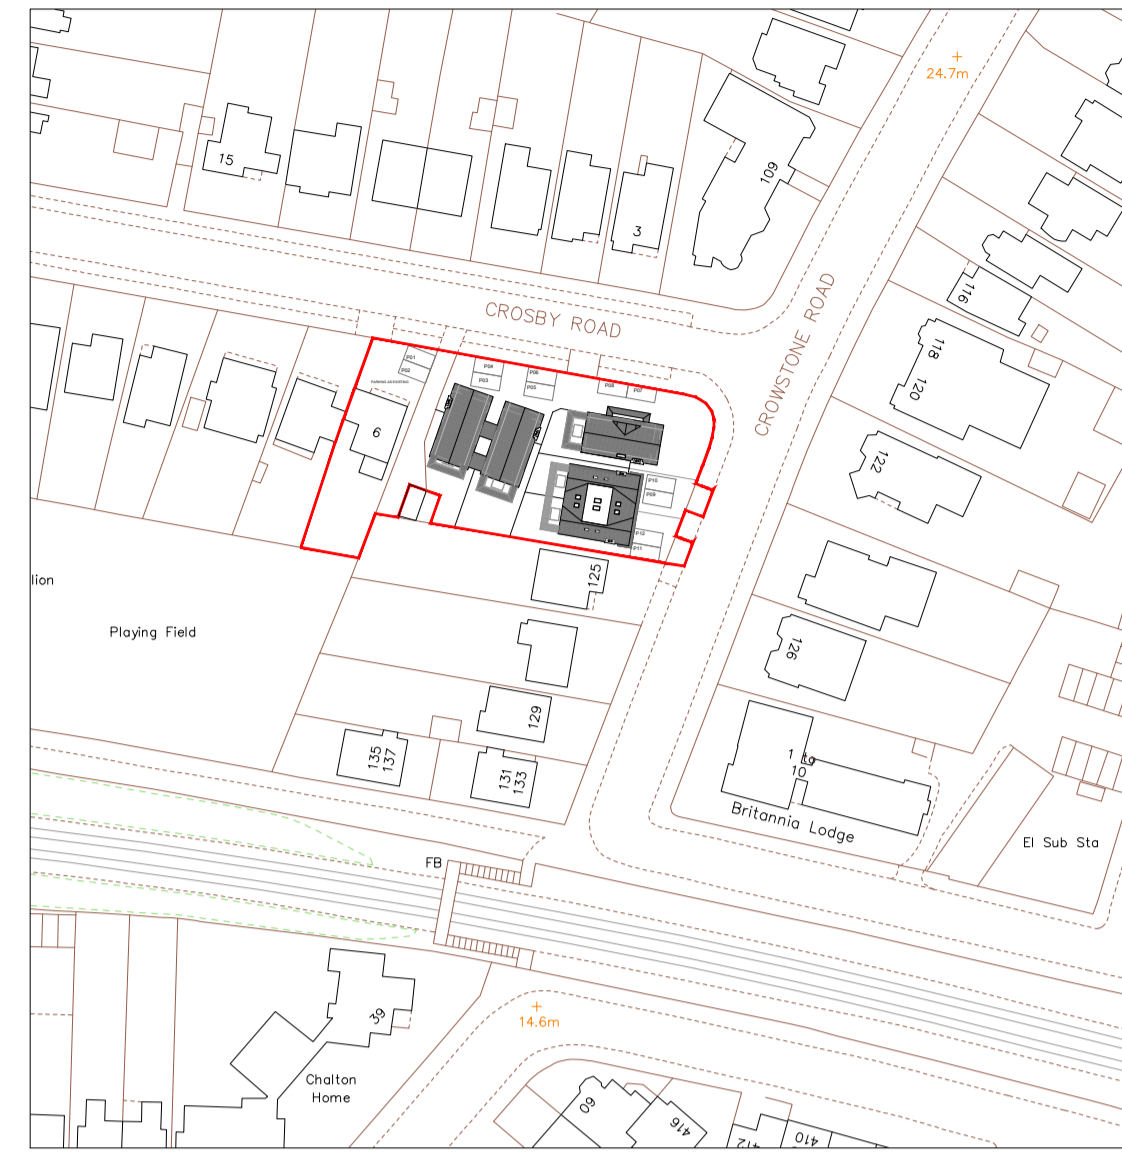

PROPOSED LOCATION PLAN 1:1250  
0 25 50 75 100 125

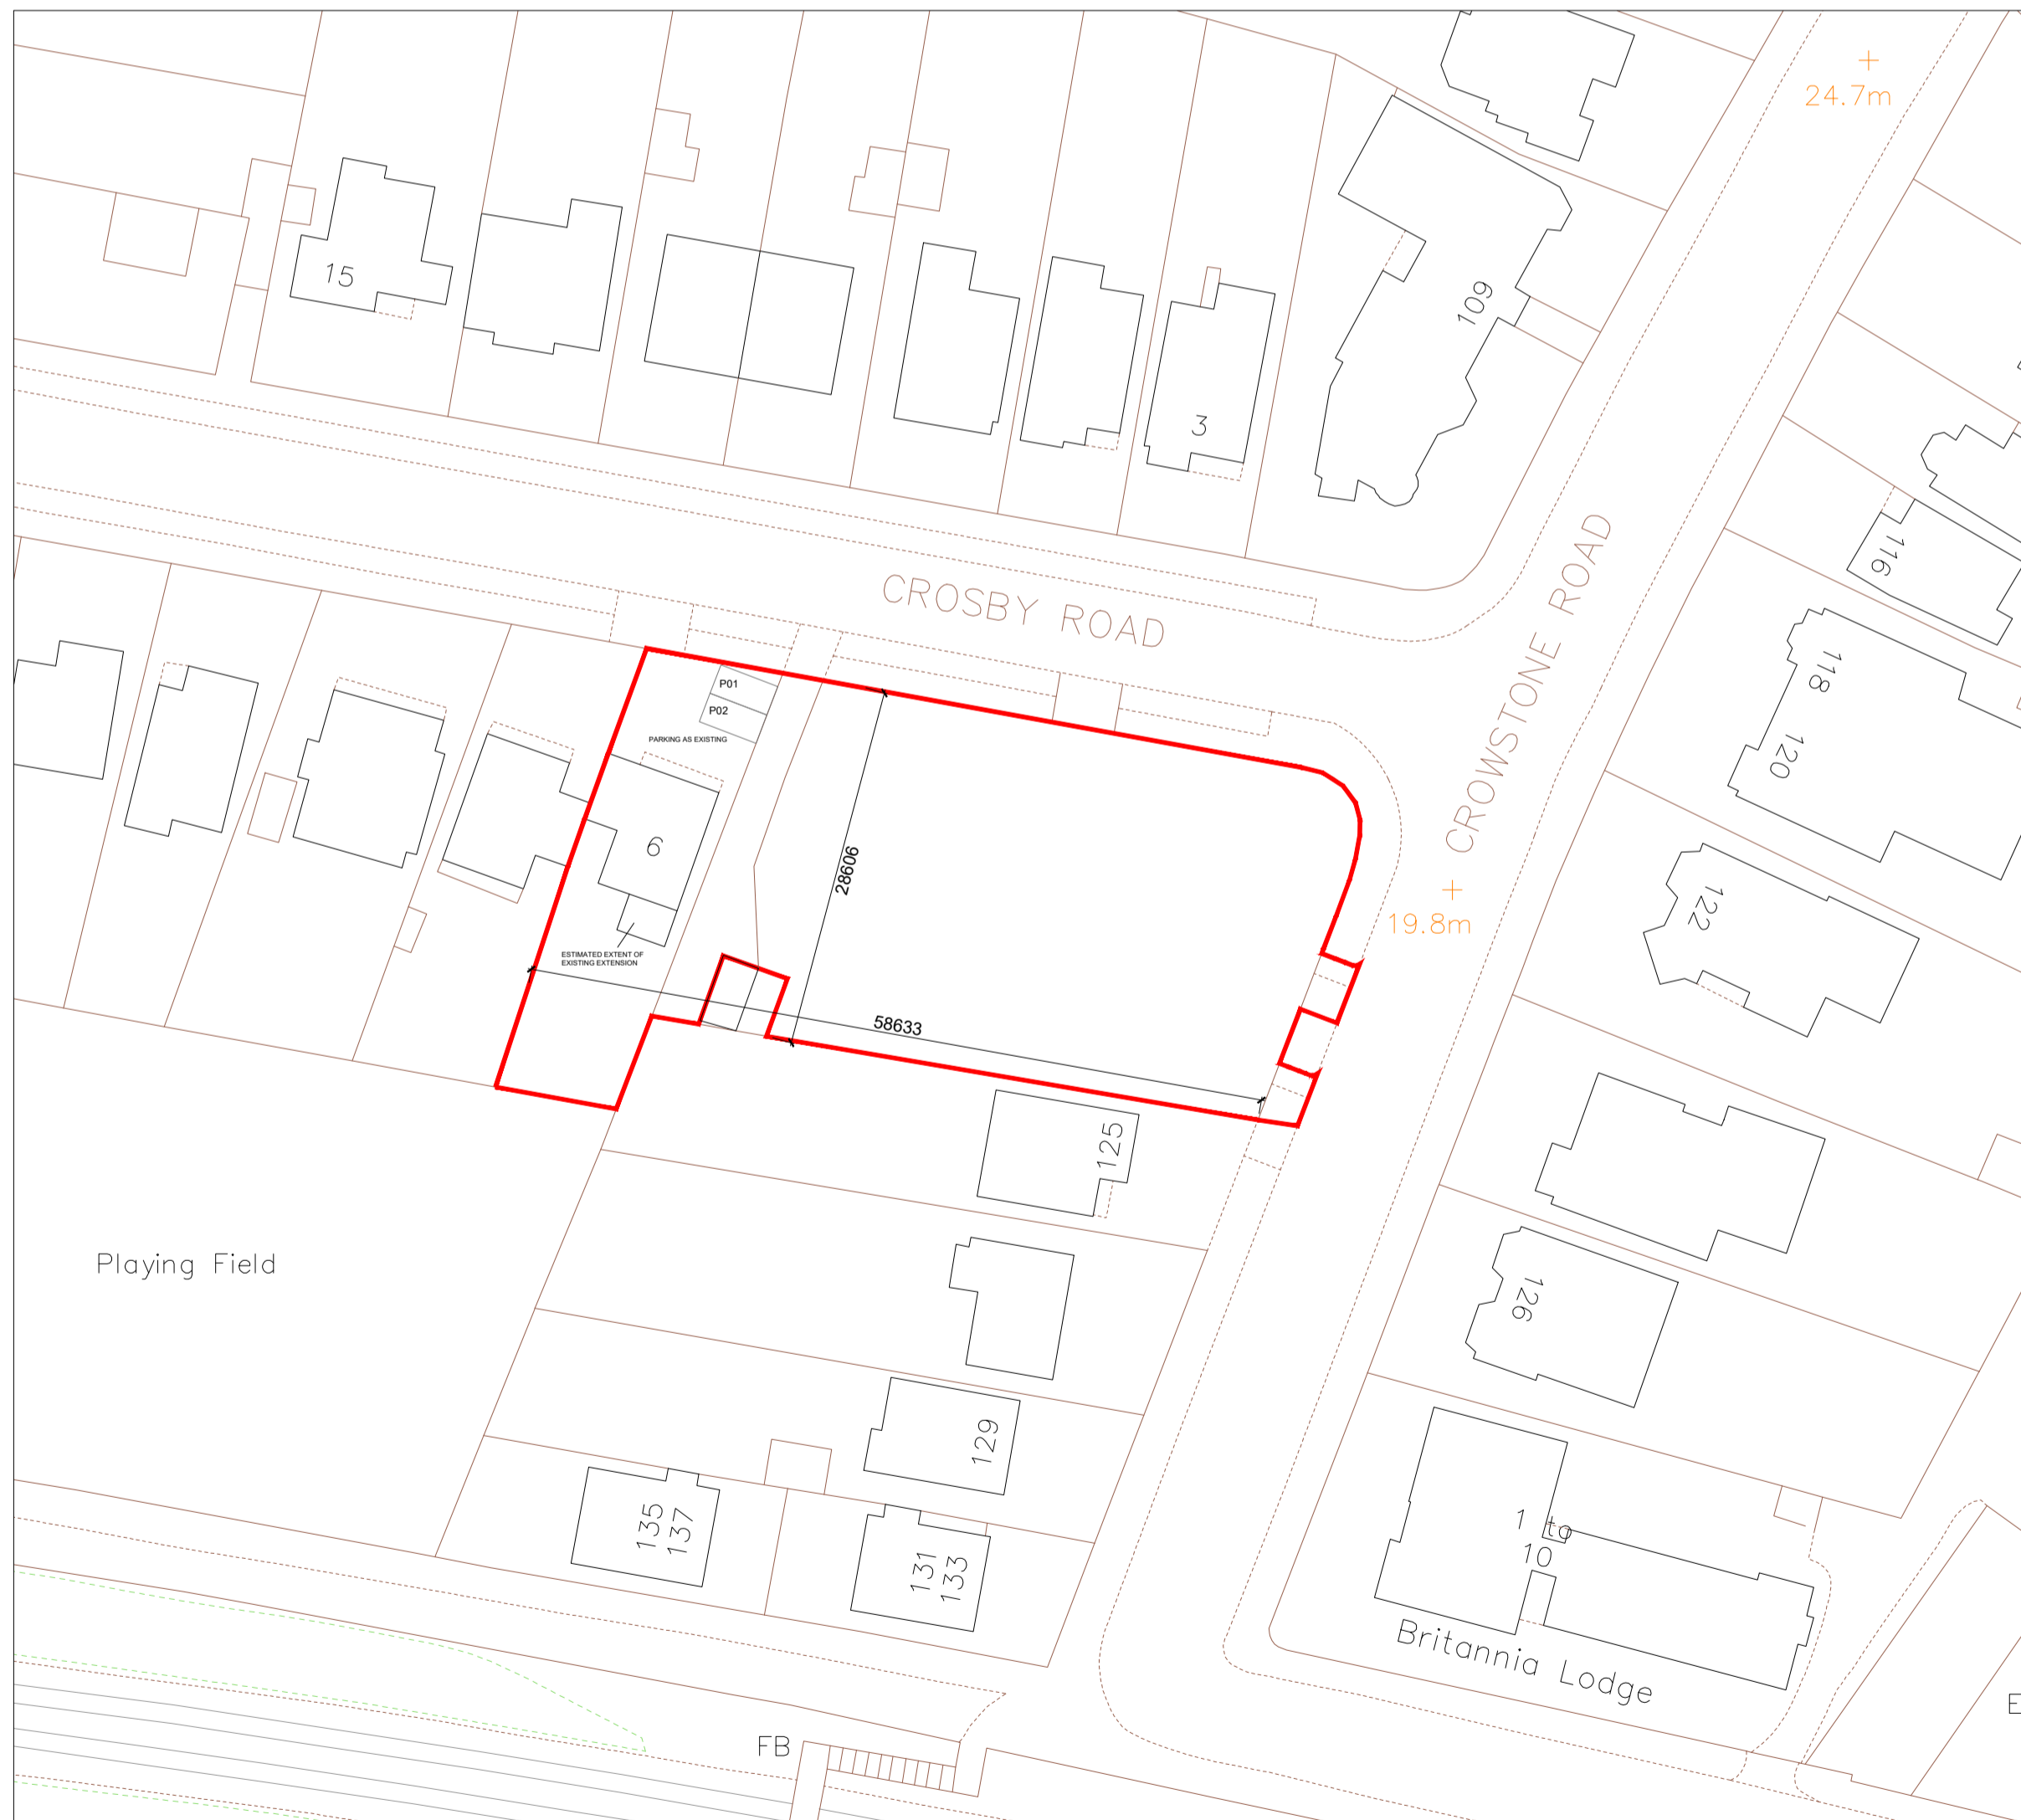

EXISTING BLOCK PLAN 1:500  
0 10 20 30 40 50

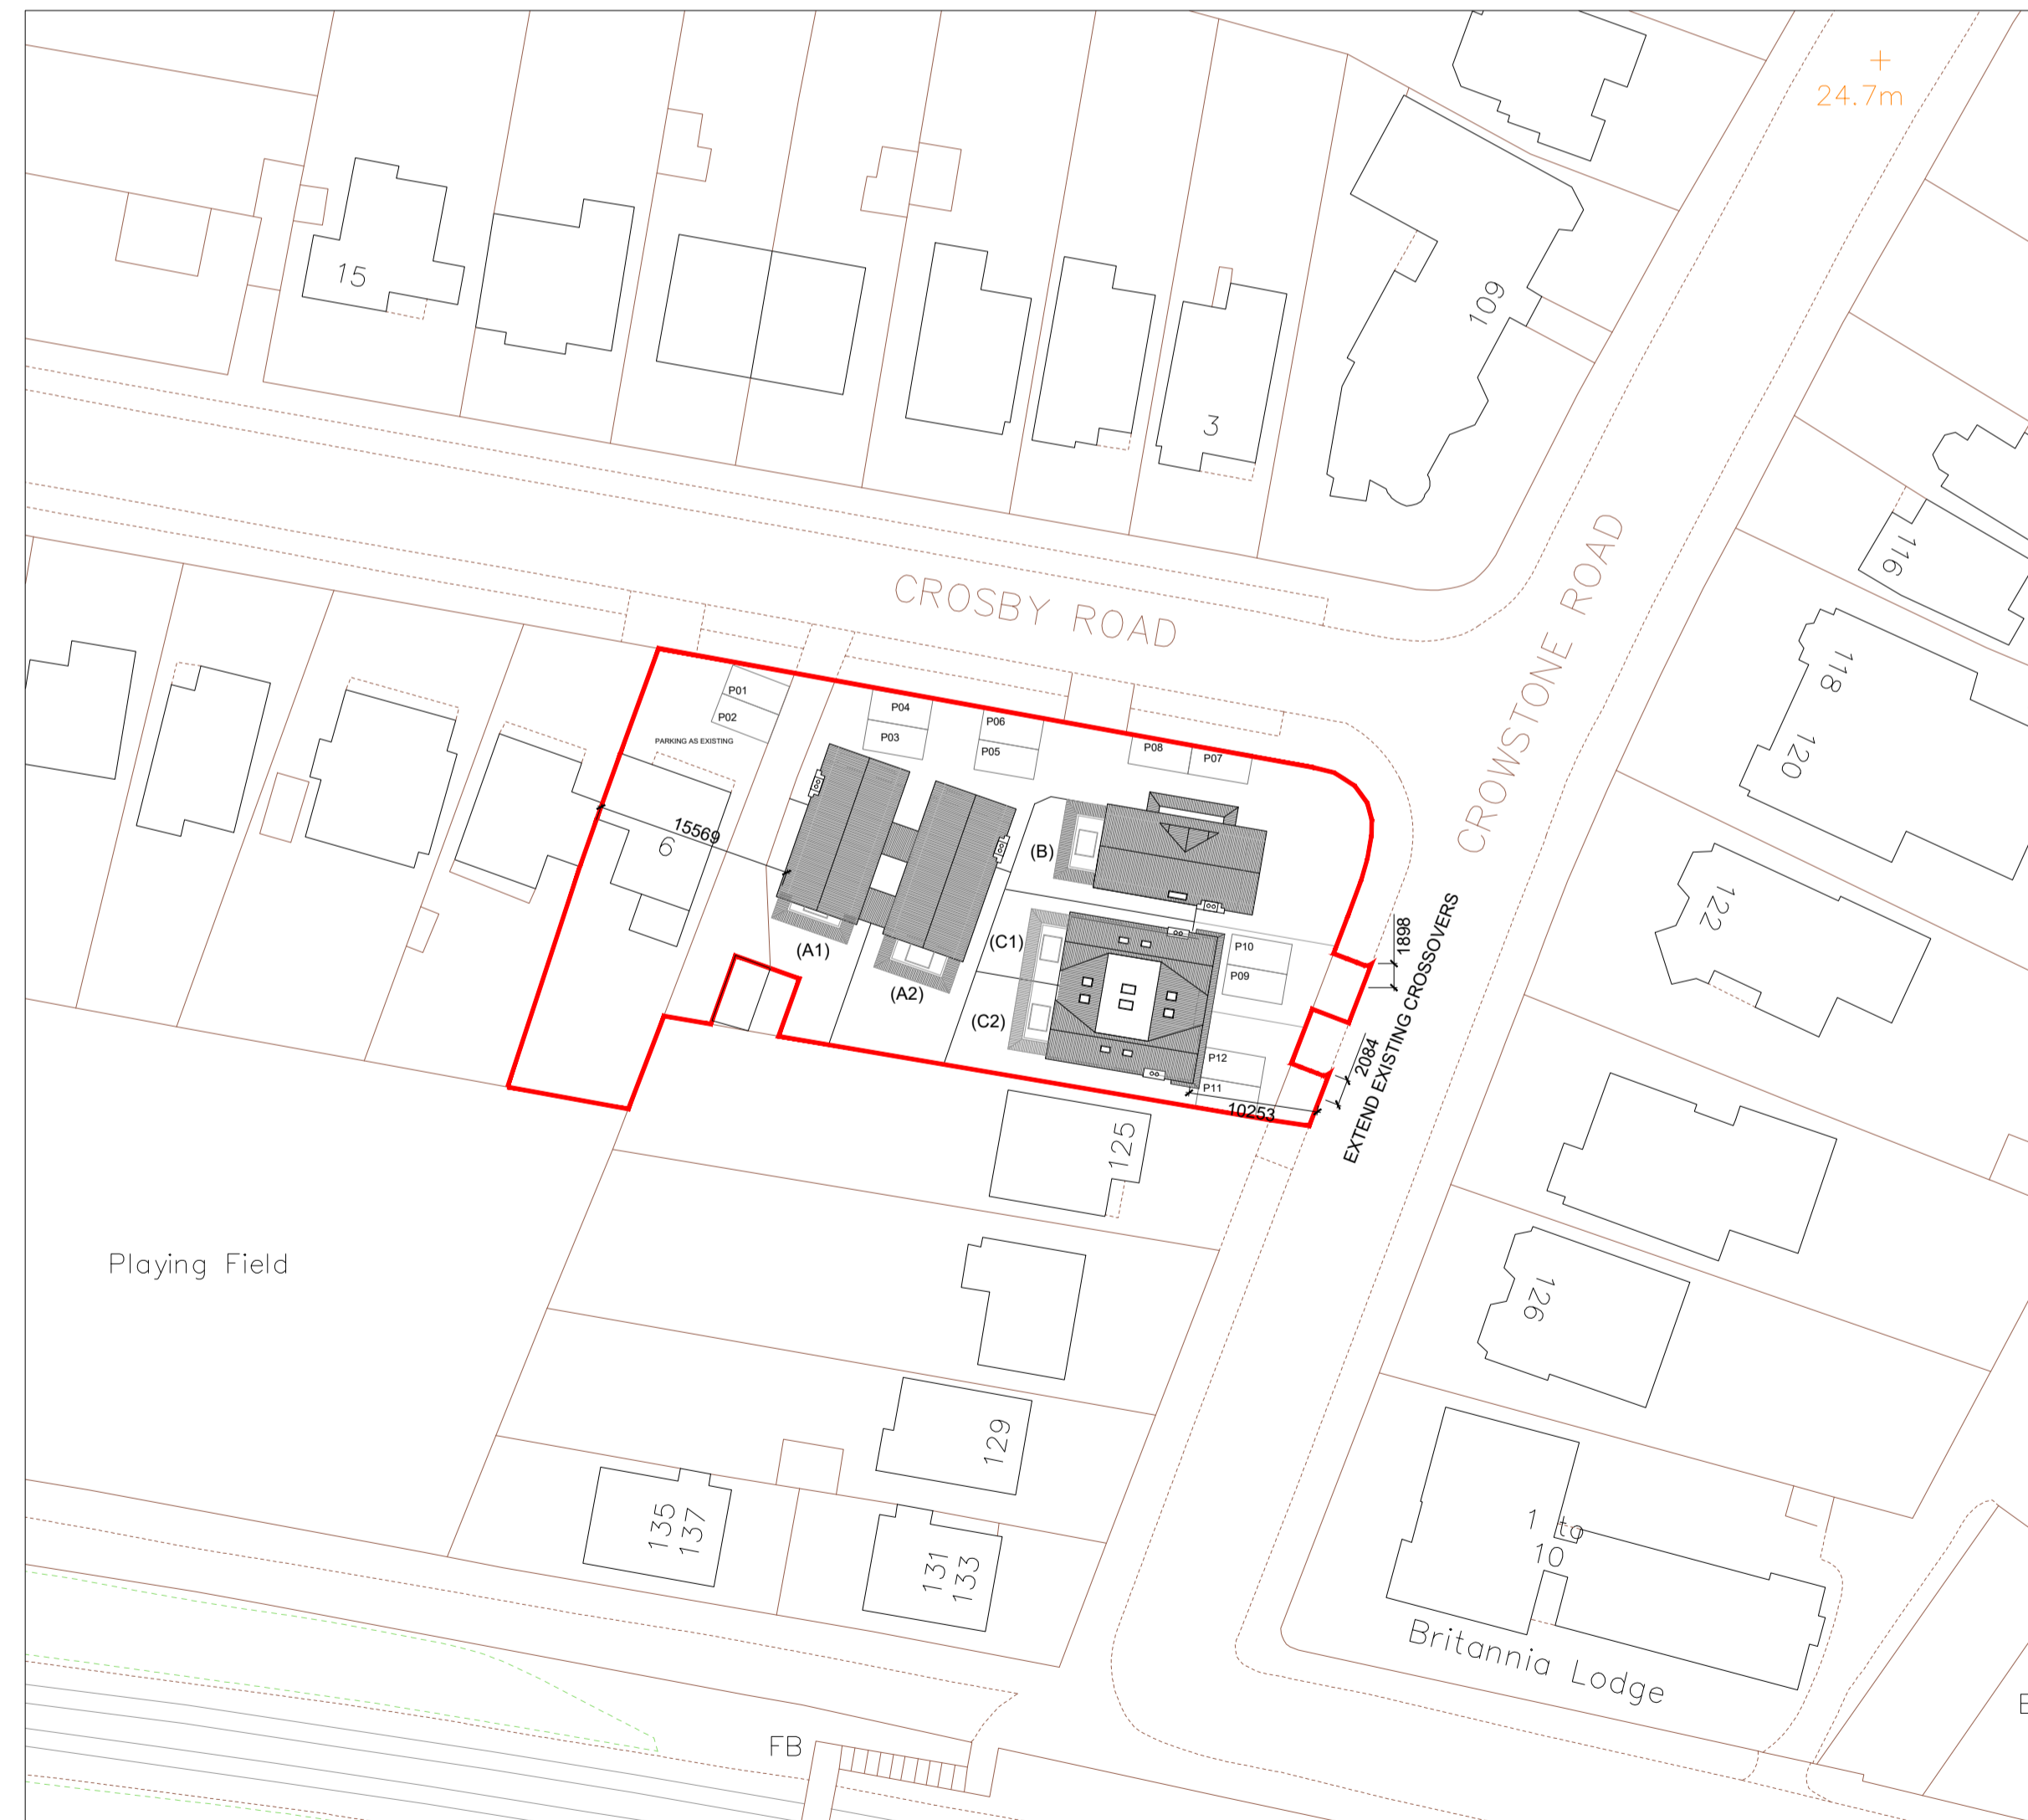

PROPOSED BLOCK PLAN 1:500  
0 10 20 30 40 50

Notes:			
--------	--	--	--

Rev	Comment	By	Date

Stage:  
3 - Developed Design

Client:  
Private

Project:  
121-123  
Crowstone Road  
Westcliff-on-sea  
Essex  
SS0 8LH

Drawing Title:  
SITE AND BLOCK PLANS

Drawing no:  
**617P201**

Revision: -	Drawn by: DS
-------------	--------------

Project no: <b>617</b>	Chkd by: ABG
------------------------	--------------

Scale: 1:500, 1:1250 @ A1

**SKARCHITECTS**  
533-535 London Road  
Westcliff-on-Sea  
SS0 9SZ  
Tel: 01702 509250  
Email: info@skarchitects.co.uk

We warrant that this drawing is a true and correct copy of the original drawing. It is not to be used for any other purpose without the written consent of Skarchitects. This information is subject to Building Control requirements and the requirements of all relevant statutory authorities and service providers.  
© Skarchitects Ltd 2021