

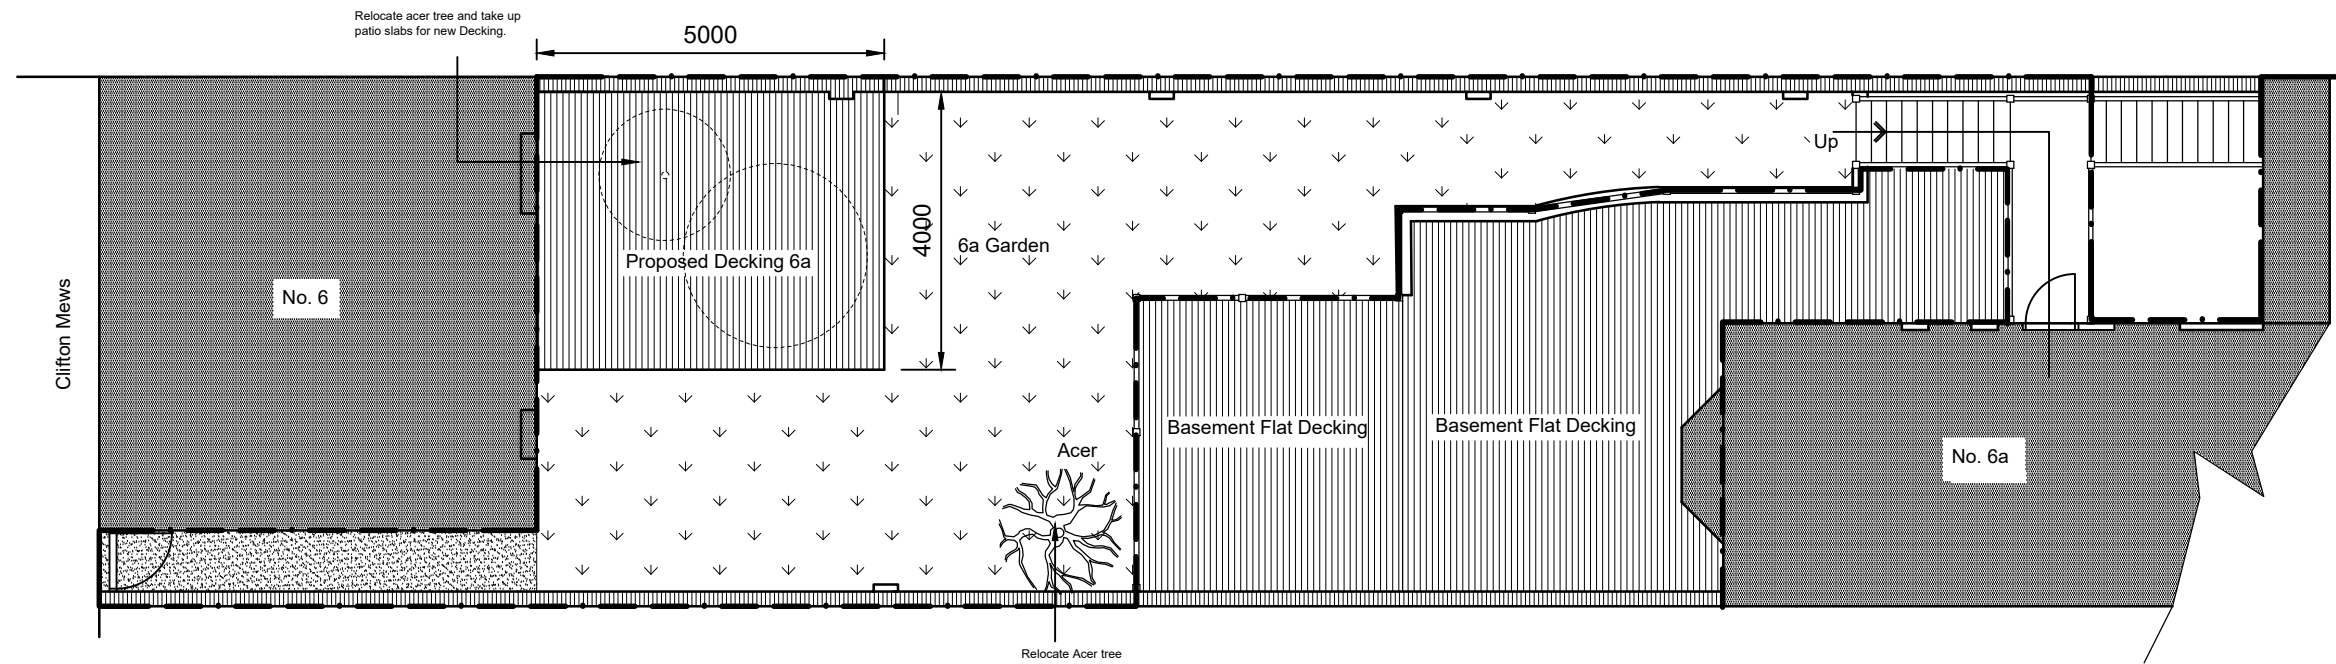


DO NOT SCALE THIS DRAWING  
 © COPYRIGHT RESERVED

| Revisions |          |               |
|-----------|----------|---------------|
| A         | 23/10/19 | Scale revised |
| A         | 10/08/21 | Decking added |

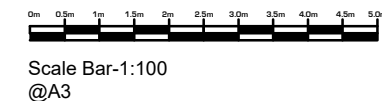

Proposed Layout Plan

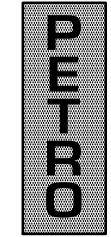

**Petro Designs Limited**  
 Unit 20  
 West Station Yard  
 Spital Road  
 Maldon  
 Essex  
 CM9 6TS  
 T 01621 840055  
 F 01621 842212  
 E office@petro-designs.co.uk

Project:

**Proposed Decking  
 Flat 6a Clifton Terrace  
 Southend-on-Sea**

Title:

**Plans as  
 existing and proposed**

Client:


Date: **Aug 2021**

Drawn: **MJM**

Scale: **1:100**

Job No.

Dwg No. **01B**

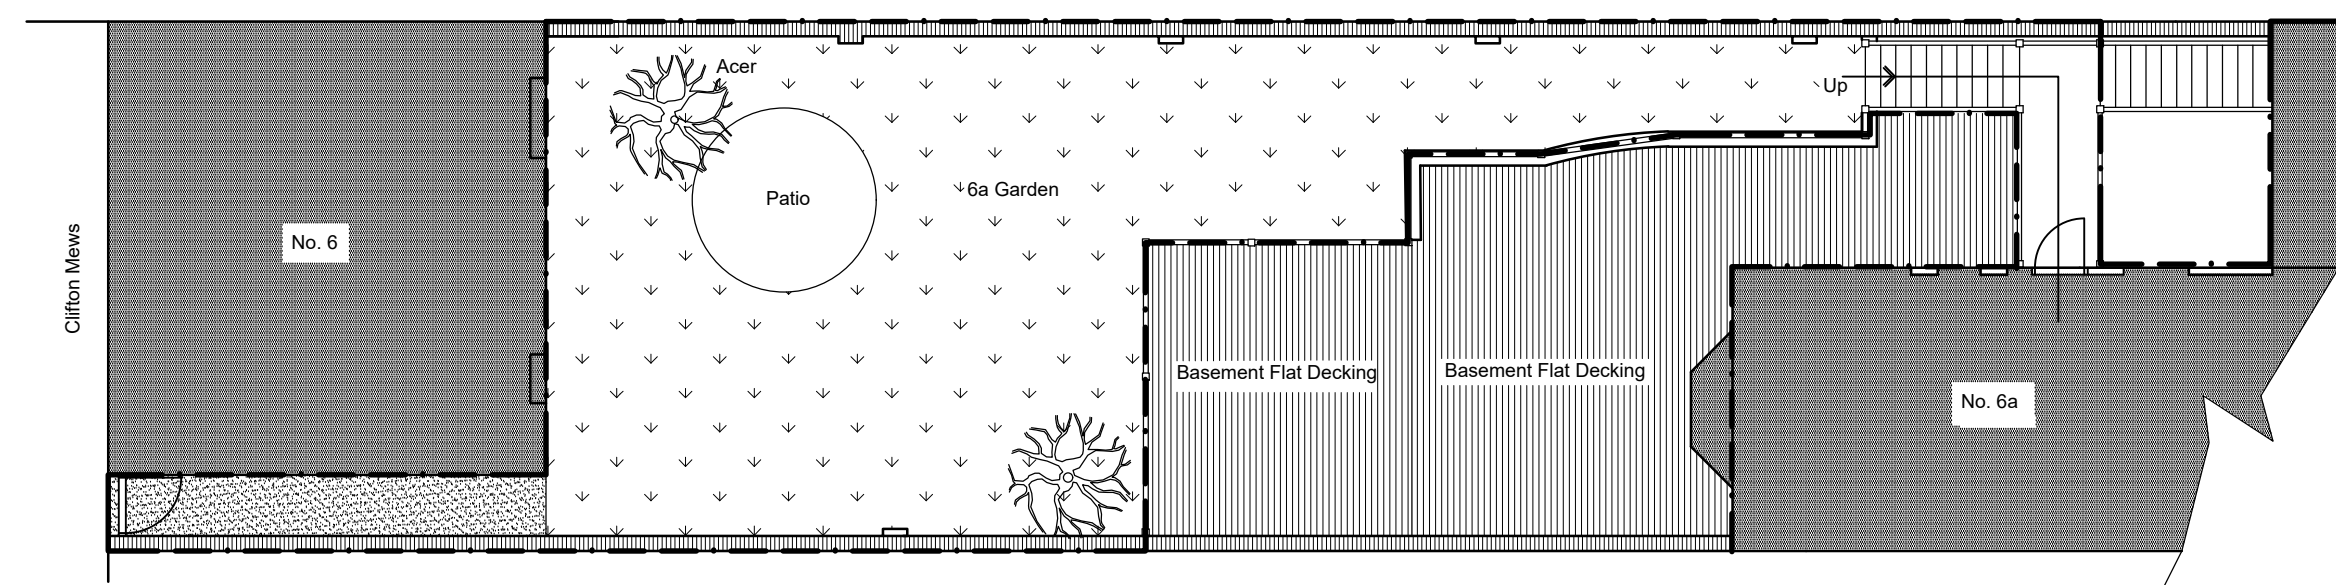

Existing Layout Plan