

This drawing is copyright and shall not be reproduced nor used for any other purpose without written permission of the author.

Do not scale from this drawing, use figured dimensions only.

The drawing must be read in conjunction with all other project related drawings and documentation issued by the Architect and Appointed Consultants.

It is the contractor's responsibility to ensure compliance with the Building Regulations.

It is the contractor's responsibility to check all dimensions on site, any discrepancy to be reported immediately.


Details and sizes shown are indicative only and are subject to confirmation by the relevant Specialist contractor & sub-contractors.

This drawing is not to be used for Land Registry or sales purposes.


The Author is not responsible for any changes to the drawings as implemented on site without prior approval in writing.

Revisions


Date

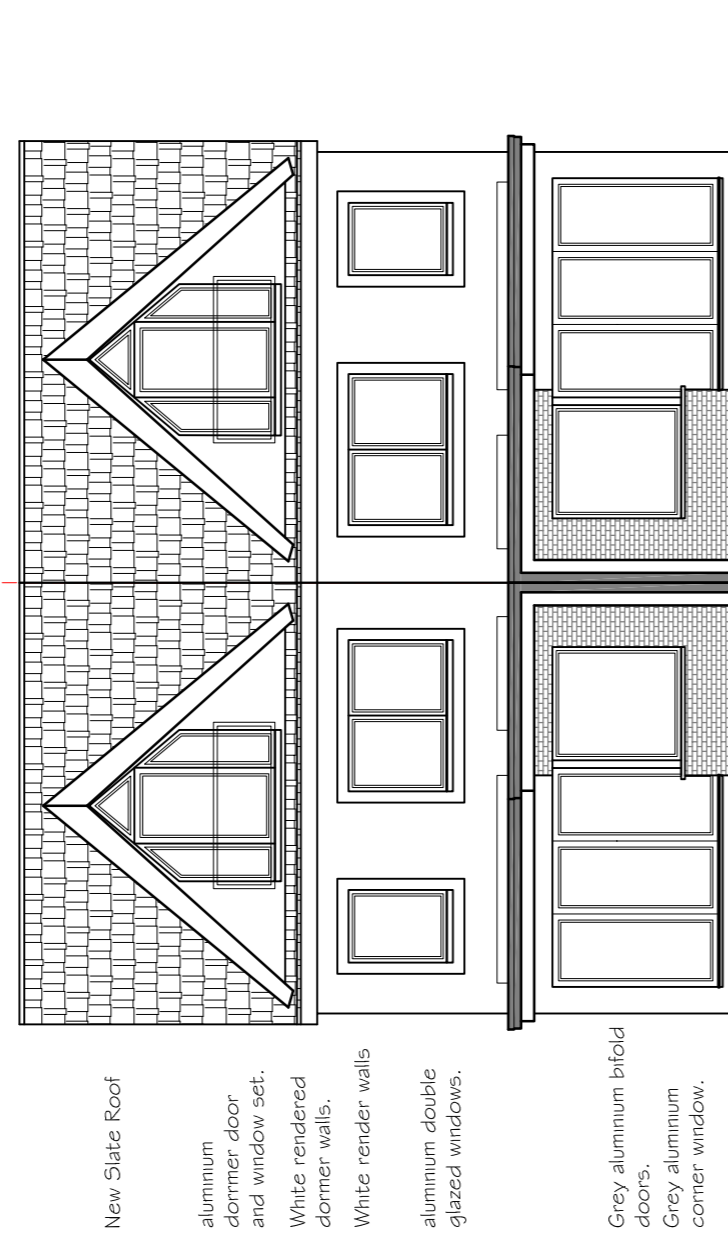


Rear Elevation

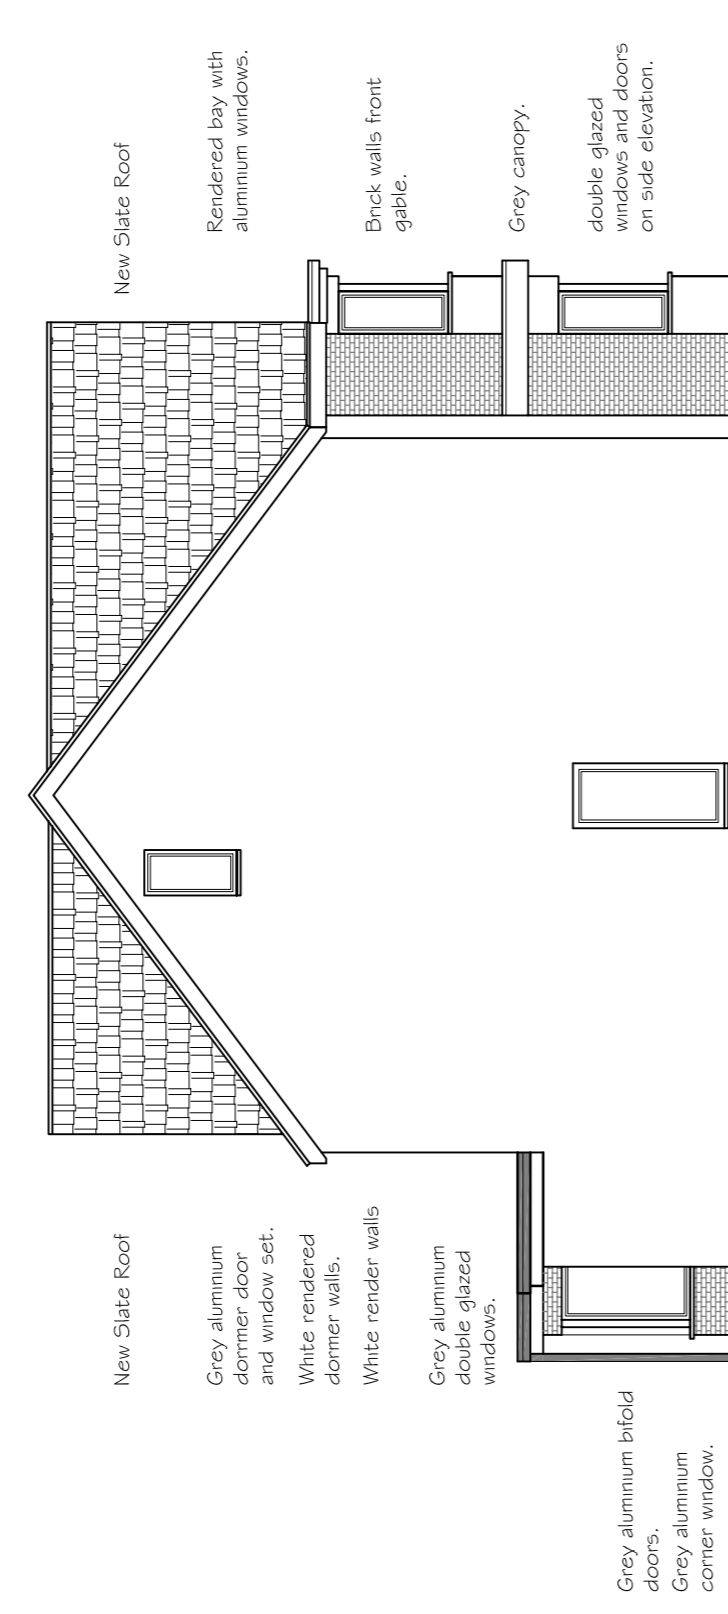

Side Elevation

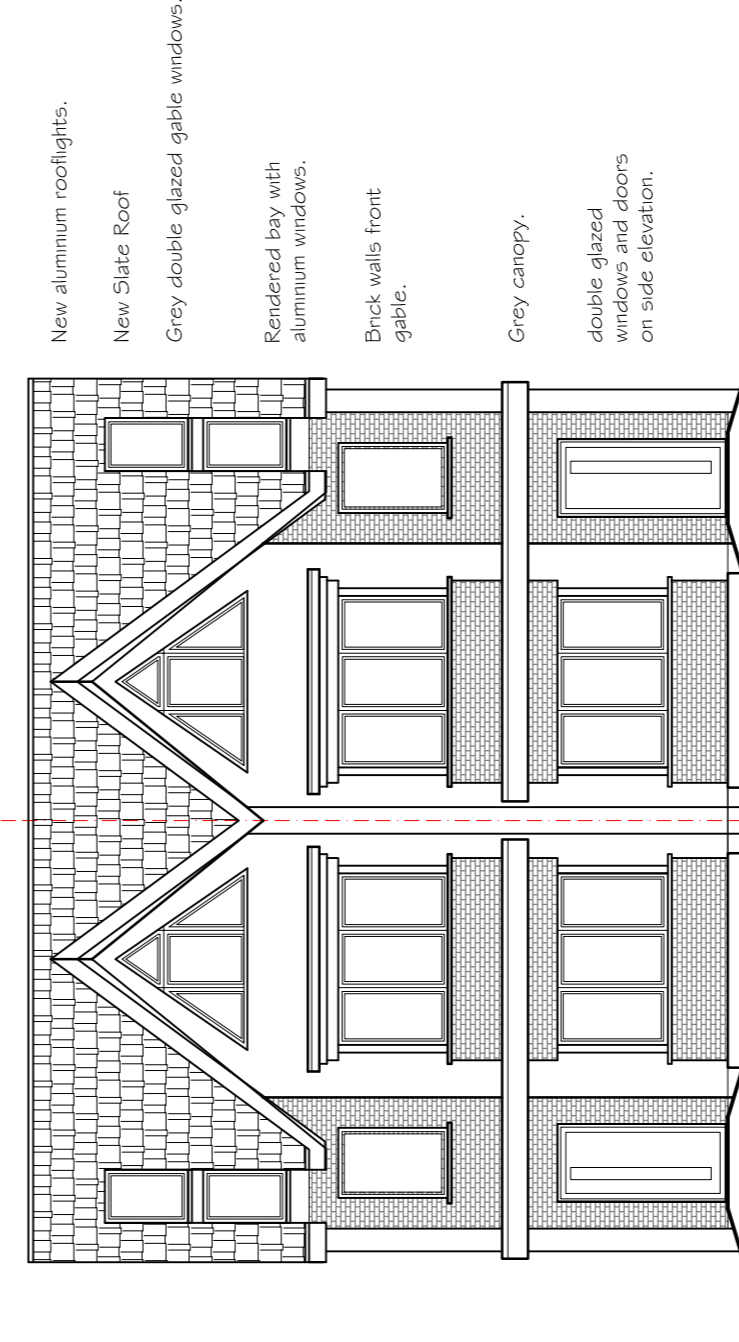


Front Elevation

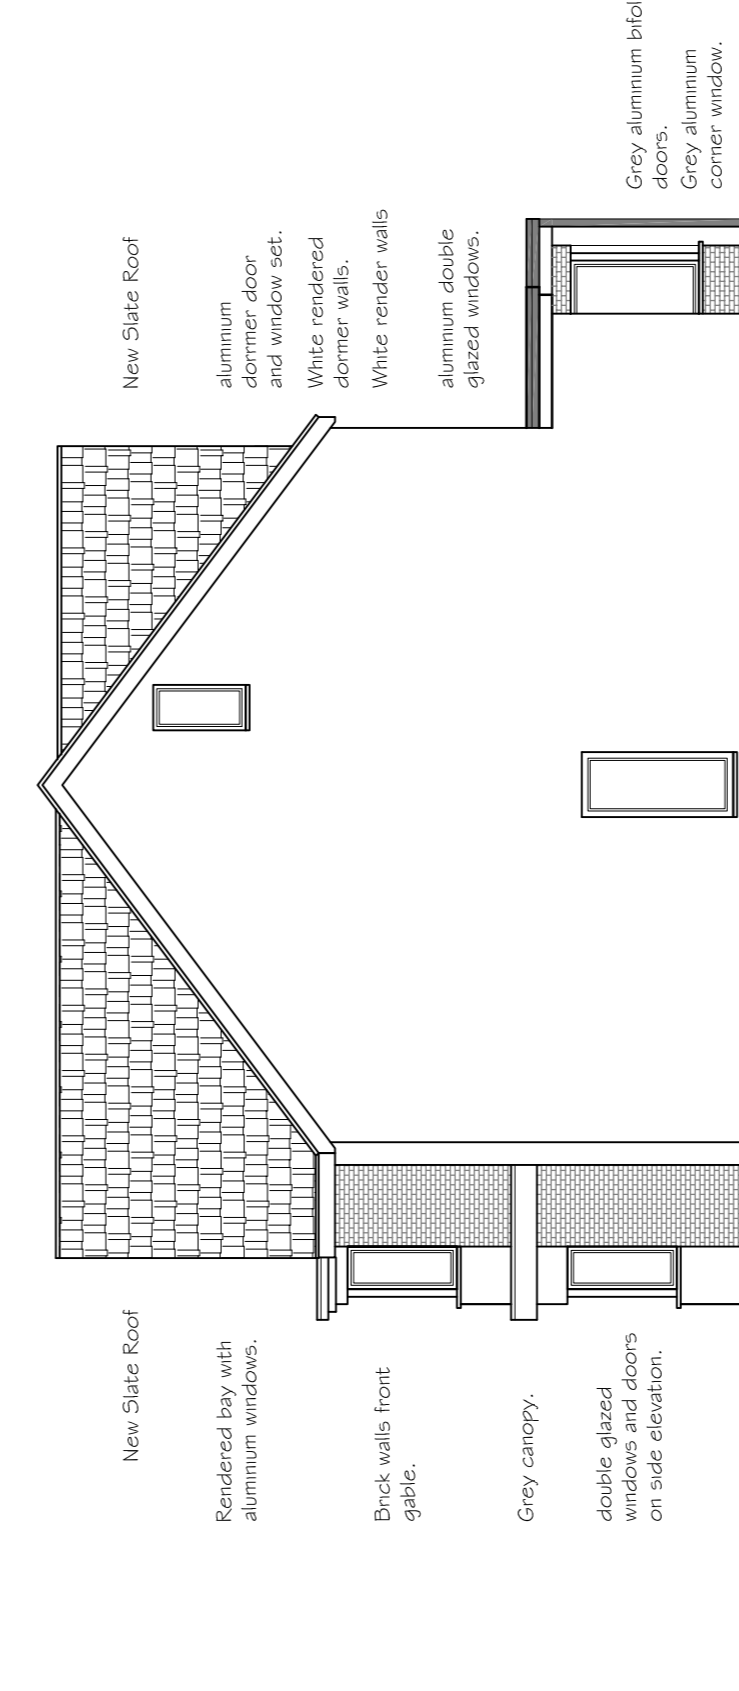

Side Elevation

PROPOSED ELEVATIONS 1:100

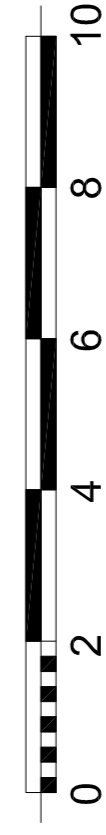

knight gratrix architects

suite 1
royce house
630-634 london road
westcliff on sea
suffolk
sso 9hw

t 01702 715517
e mail@knightgratrix.com
w www.knightgratrix.com

Client
Meyrin House Development Ltd
Project
35 Hobblythick Lane
Description
Proposed New Build
4no Detached Houses
Proposed Elevations

Scale
Planning
Scale
1:100
Date
July 21
Author
1553
Revision
016