

This drawing is copyright and shall not be reproduced nor used for any other purpose without written permission of the author.

Do not scale from this drawing, use figured dimensions only.

The drawing must be read in conjunction with all other project related drawings and documentation issued by the Architect and Appointed Consultants.

It is the contractor's responsibility to ensure compliance with the Building Regulations.

It is the contractor's responsibility to check all dimensions on site, any discrepancy to be reported immediately.


Details and sizes shown are indicative only and are subject to confirmation by the relevant Specialist contractor & sub-contractors.

This drawing is not to be used for Land Registry or sales purposes.

The Author is not responsible for any changes to the drawings as implemented on site without prior approval in writing.

Revisions

Date


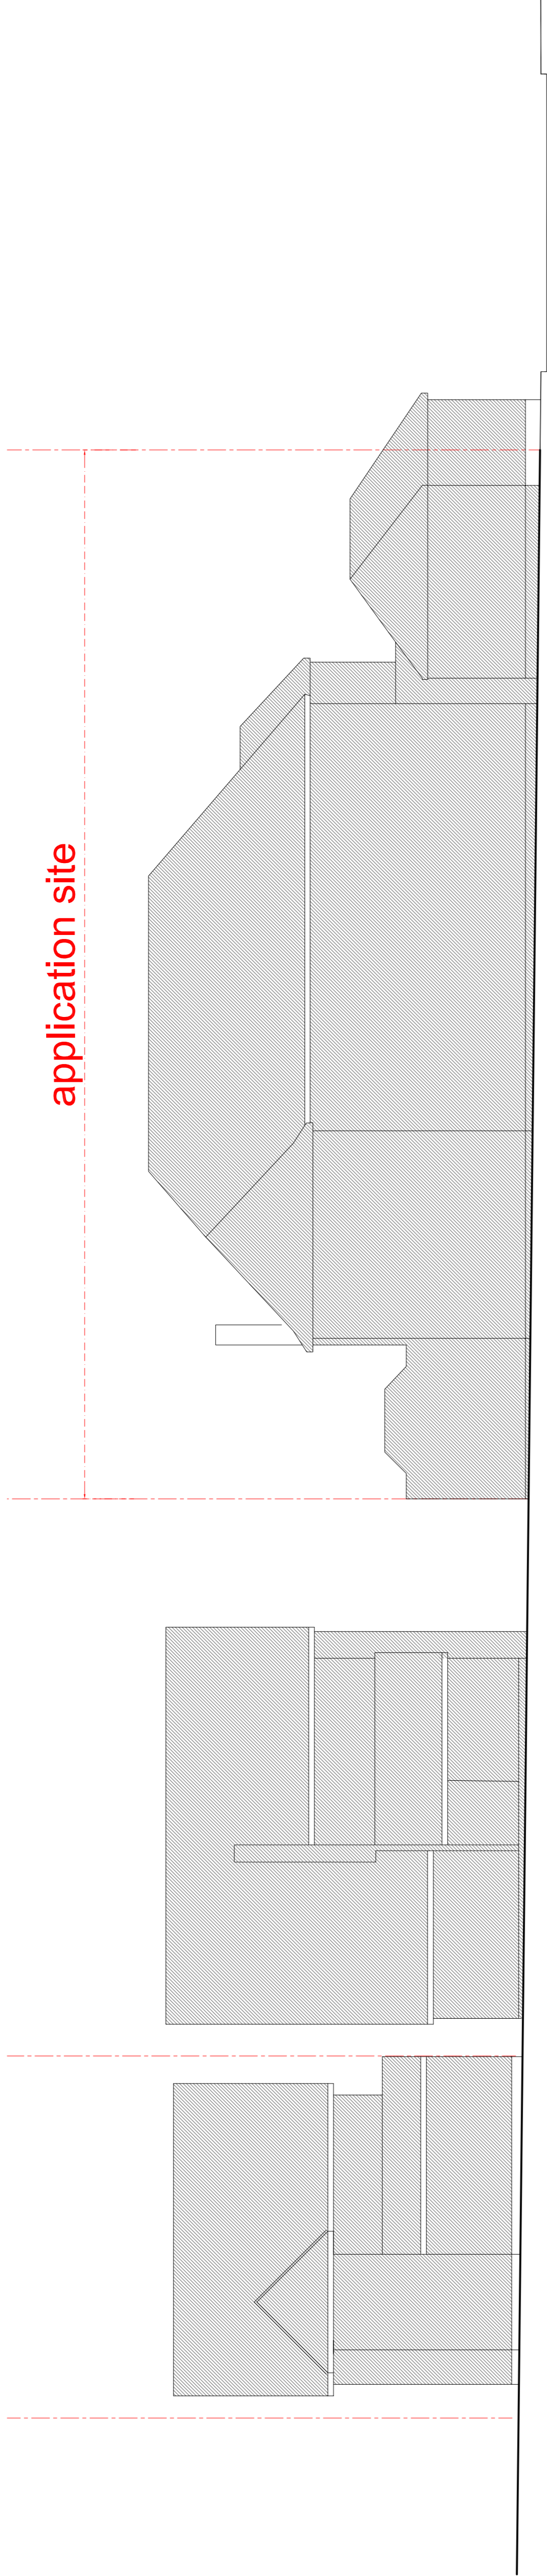


No. 35
Existing Street Scene

No. 33

No. 31

EXISTING ELEVATIONS 1:100

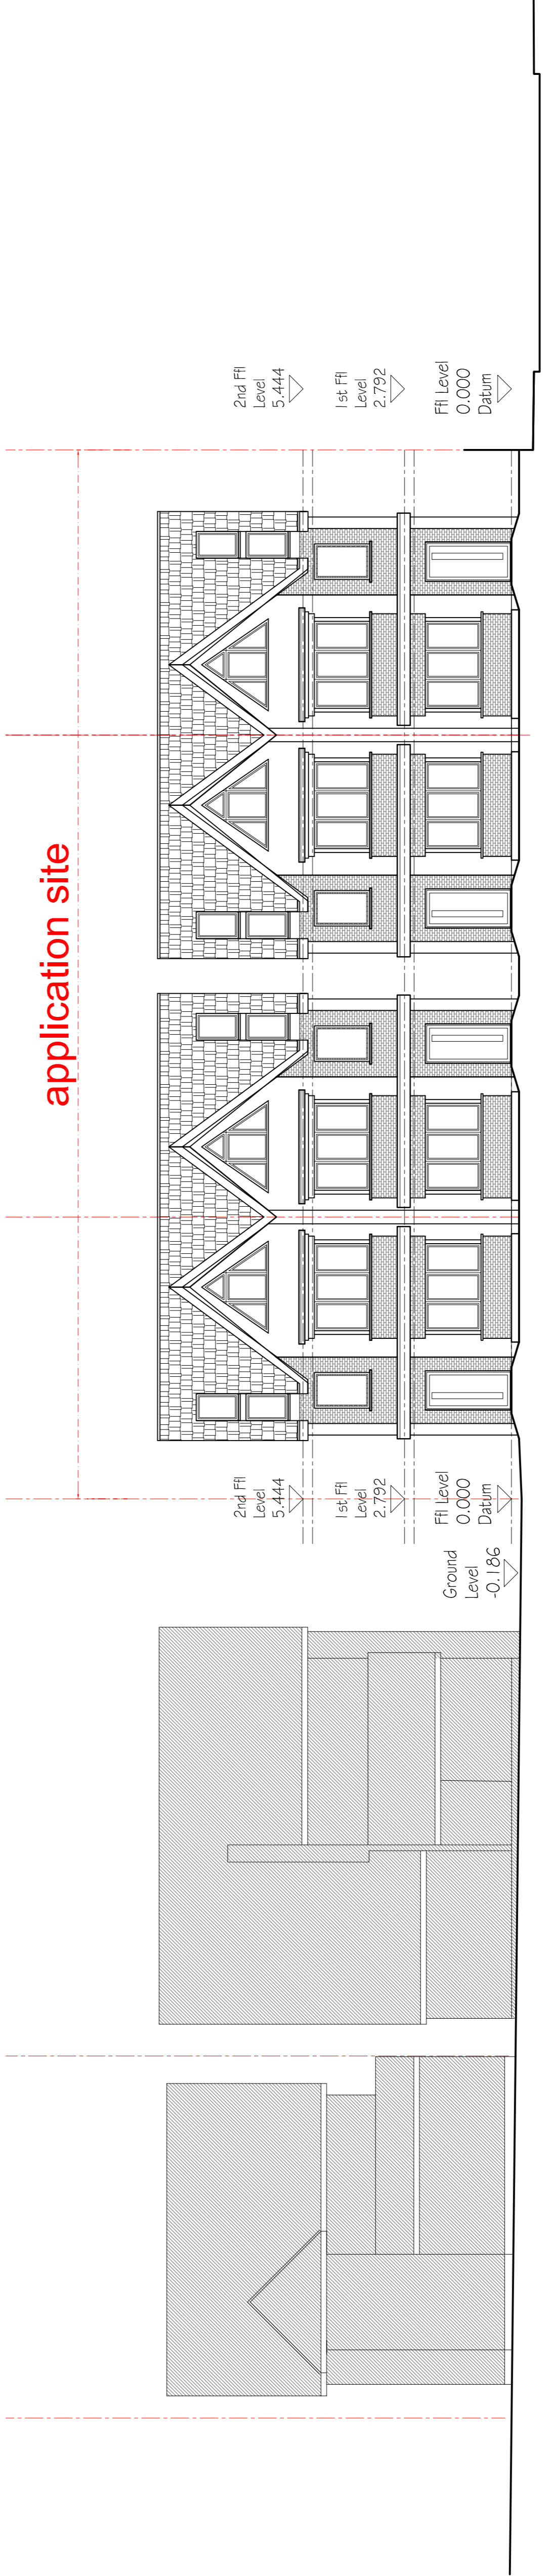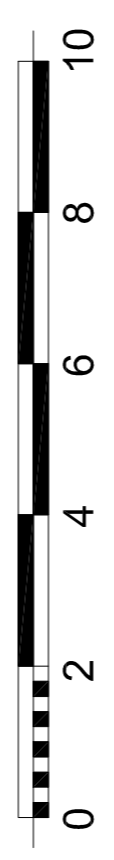


No. 35
Proposed Street Scene

No. 33

No. 31

PROPOSED ELEVATIONS 1:100

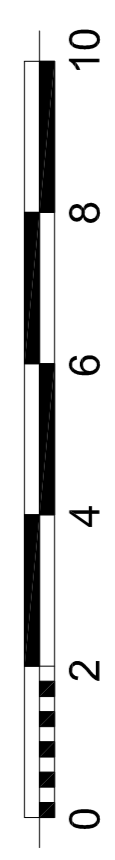

knight gratrix architects

suite 1
royce house
630-634 london road
westcliff on sea
sage
s80 9hw
t 01702 715517
e mail@knightgratrix.com
w www.knightgratrix.com

Client
Meyrin House Development Ltd
Project
35 Hobblythick Lane
Drawings
Proposed New Build
4no semi-detached Houses
Existing & proposed Streetscene

Scale
Planning
Scale
1:100
Drawn
mt
Approved
1553
Date
July
Revision
019