

This drawing is copyright and shall not be reproduced nor used for any other purpose without written permission of the author.

Do not scale from this drawing, use figured dimensions only.

The drawing must be read in conjunction with all other project related drawings and documentation issued by the Architect and Appointed Consultants.

It is the contractor's responsibility to ensure compliance with the Building Regulations.

It is the contractor's responsibility to check all dimensions on site, any discrepancy to be reported immediately.


Details and sizes shown are indicative only and are subject to confirmation by the relevant Specialist contractor & sub-contractors.

This drawing is not to be used for Land Registry or sales purposes.

The Author is not responsible for any changes to the drawings as implemented on site without prior approval in writing.

Revisions

Date

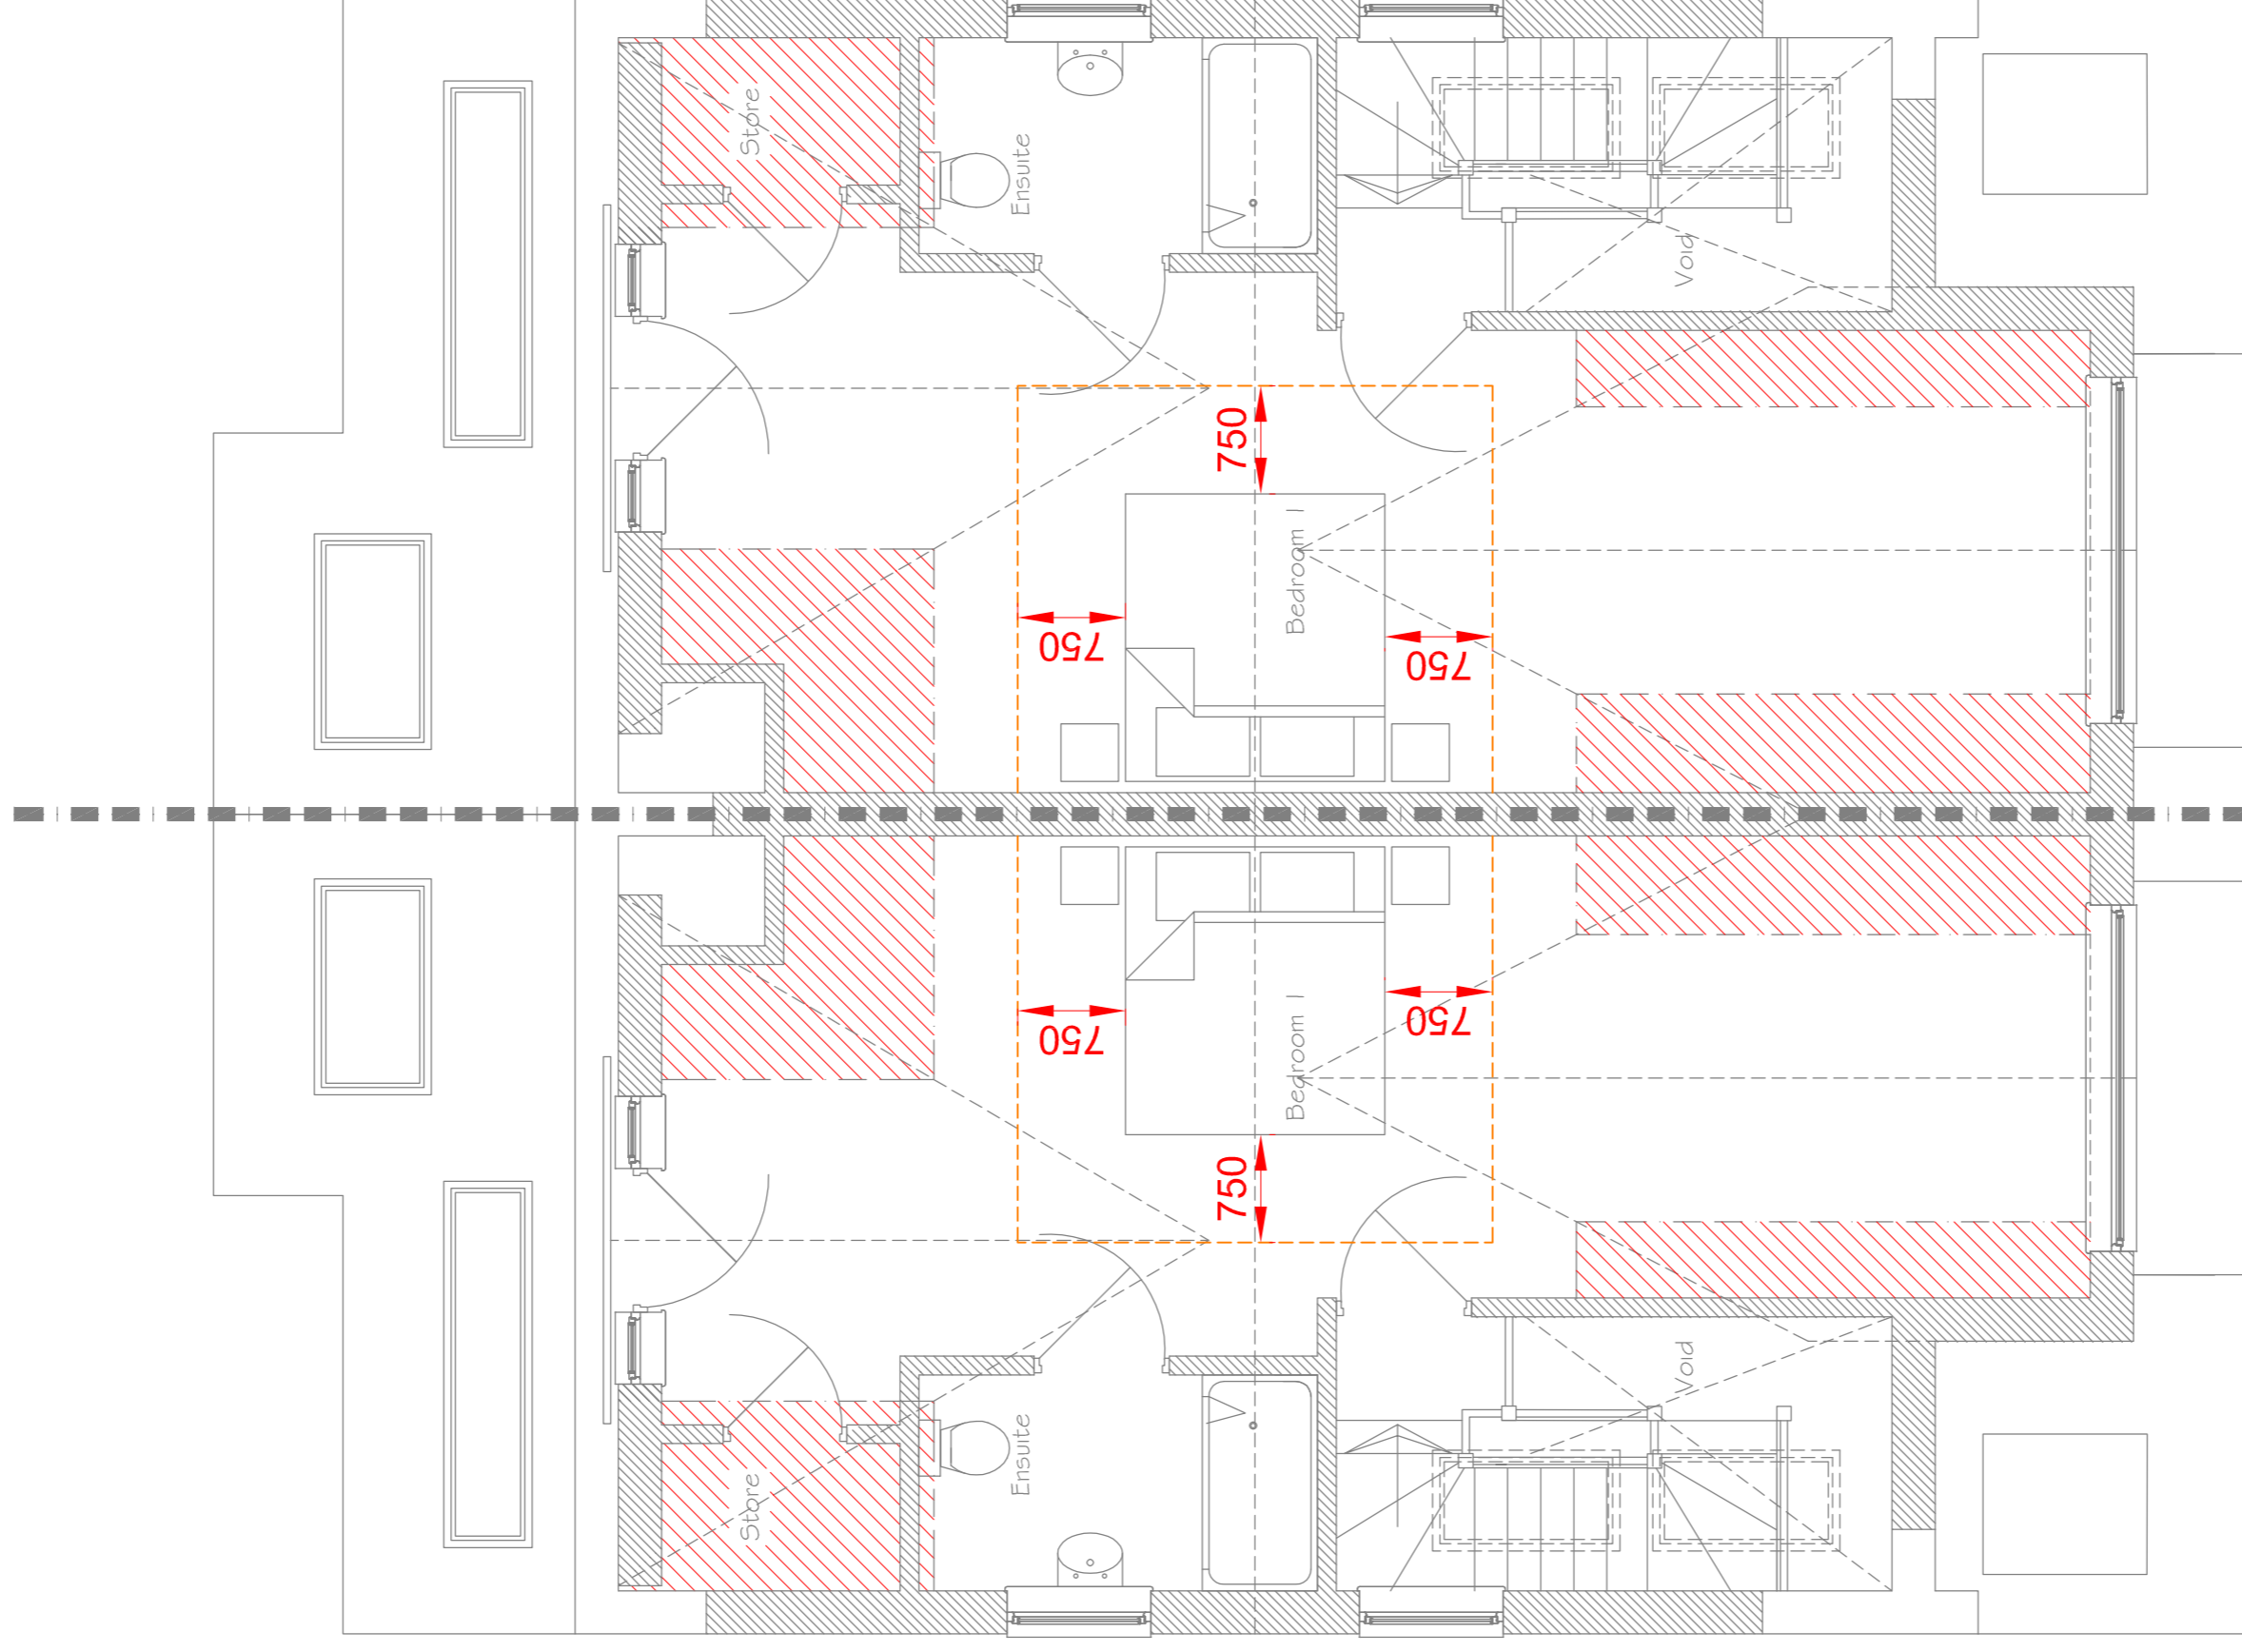



All doors to bedrooms and bathrooms to be min 750mm clear opening

Second Floor Plan 35sqm

 areas below 1800mm head height

Note:
Plans to ground floor to comply with Part M4(2) Building Regulations - refer to notations above

PROPOSED PLANS 1:50

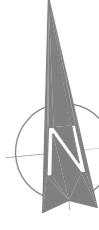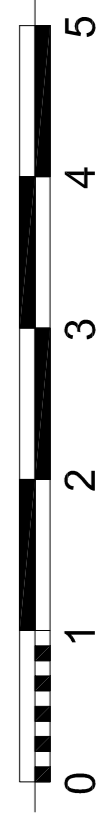

knight gratrix architects

studio 1
royce house
630-634 london road
westcliff on sea
sandyway
sso 9hw

t 017702 715517
e mail@knightgratrix.com
w www.knightgratrix.com

Client
Meyrin House Development Ltd
Project
35 Hobblythick Lane
Description
Proposed New Build
4no Semi-Detached Houses
Proposed M4(2) Plans

Sheet
Planning
Scale
1:50
Drawing
m
Area/Volume
1553
Revision
018
Date
July 21