

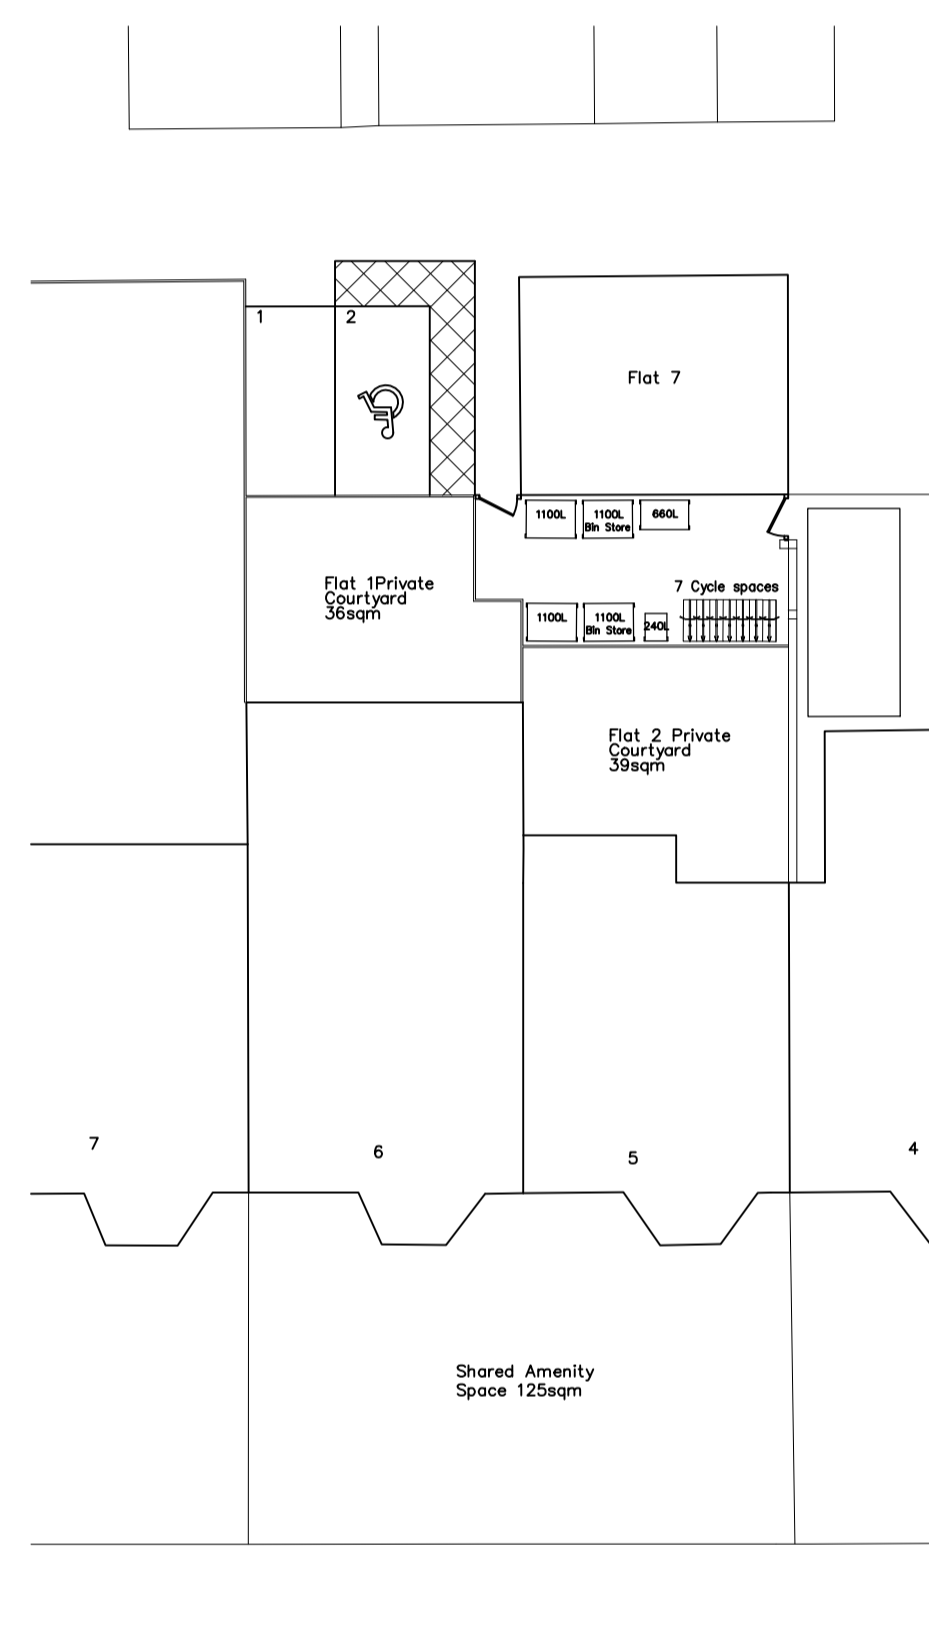


Existing Block Plan  
Scale 1:200  
CLIFFTOWN PARADE

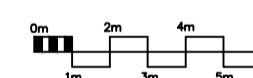

Proposed Block Plan  
Scale 1:200  
CLIFFTOWN PARADE

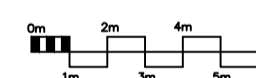

**Household Waste Requirements:**


Assume - 240 litres per flat per week for general waste  
 240 litres per flat per week for plastics/cans/glass  
 38 litres per flat per week for paper

Therefore, for 7 flats 2No 1100 litre Eurobins required (240x7=1680 litres) for general waste and the same for plastics/cans/glass - totalling 4No 1100 litre Eurobins.  
 For paper, a 660 litre bin is required (38x7=266 litres).

For Kitchens a 5 litre caddies to be provided for each flat for kerbside collection (alternatively for disposal in general waste).

For garden waste allow a 240 litre wheelle bin.



PROJECT: Gleneagles Guesthouse 5-6 Clifftown Parade		 Breley Design Ltd, Harrier House Aviation Way, Southend on Sea Essex SS2 6LN, England. Telephone: +44 (0)1702 541300 Facsimile: +44 (0)1702 543123 Email: info@breleydesign.com
TITLE: Existing & Proposed Block Plan		
SCALE: 1:50/100 @ A1	DATE: DEC 20	
Drawing No. 1436-03	REV. D	

Copyright of this drawing shall remain the property of Breley Design Limited. It may not be used in whole or part by any other parties for any other purpose without prior consent. All dimensions to be checked on site and any discrepancies reported to Breley Design Limited before work commences.