




Existing Lower Ground Floor
Scale 1:100 @ A1

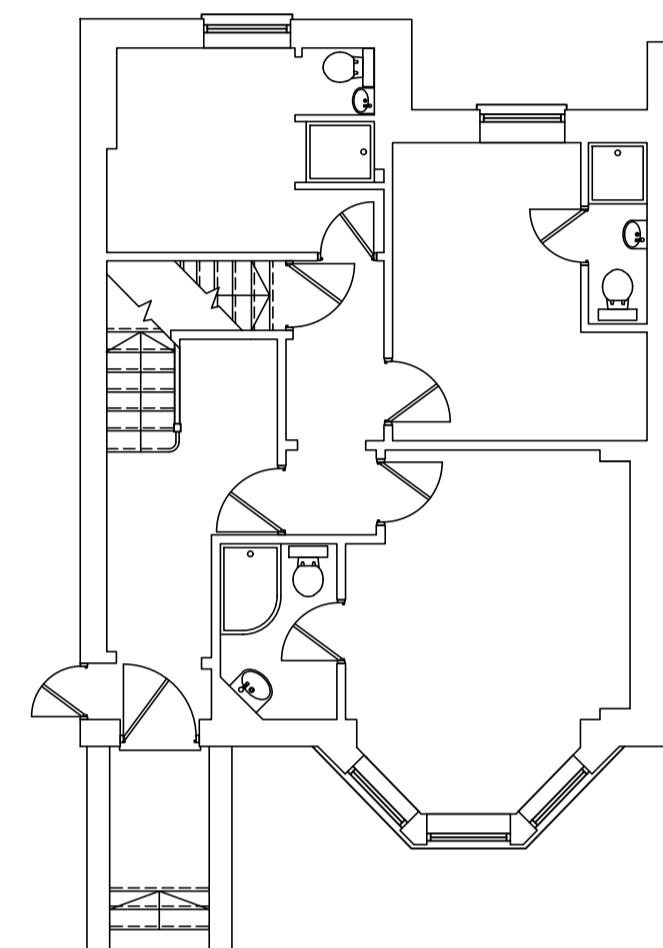


Existing Ground Floor
Scale 1:100 @ A1

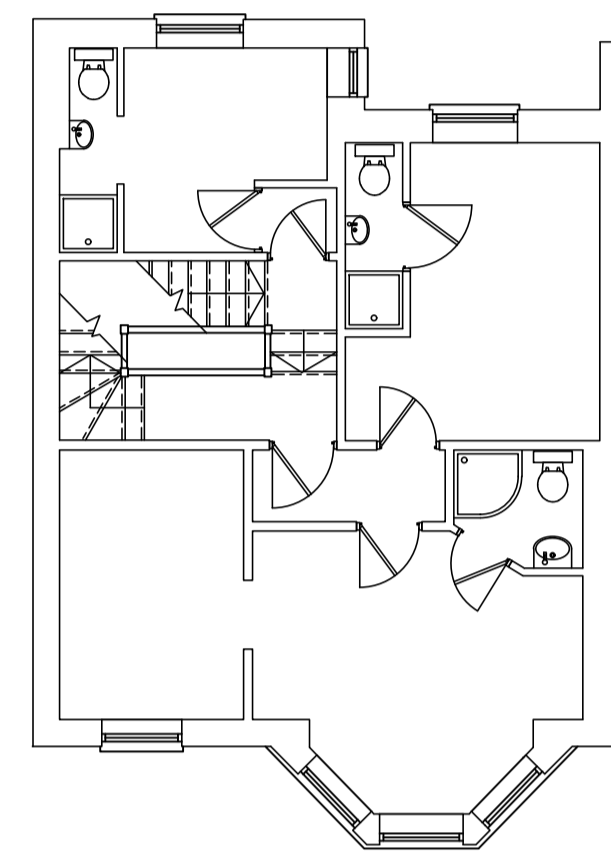


Existing First Floor
Scale 1:100 @ A1

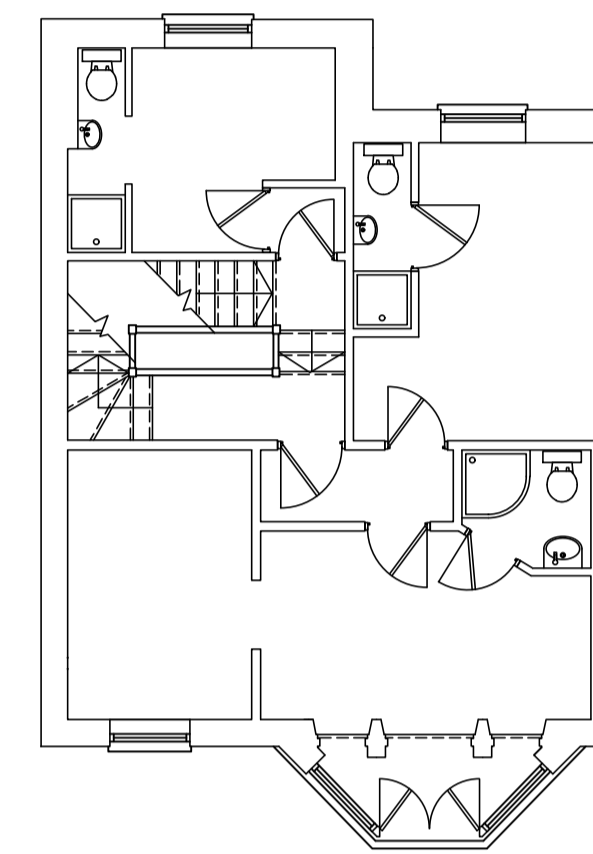


Existing Second Floor
Scale 1:100 @ A1

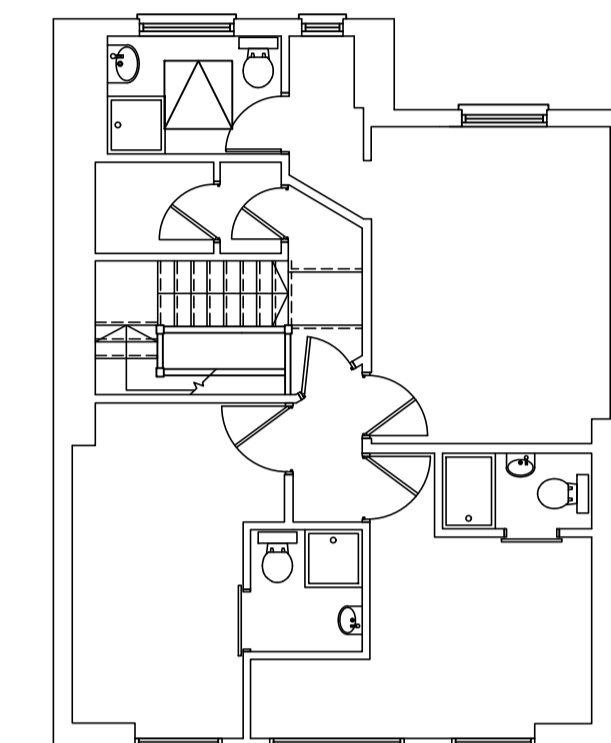


Existing Third Floor
Scale 1:100 @ A1

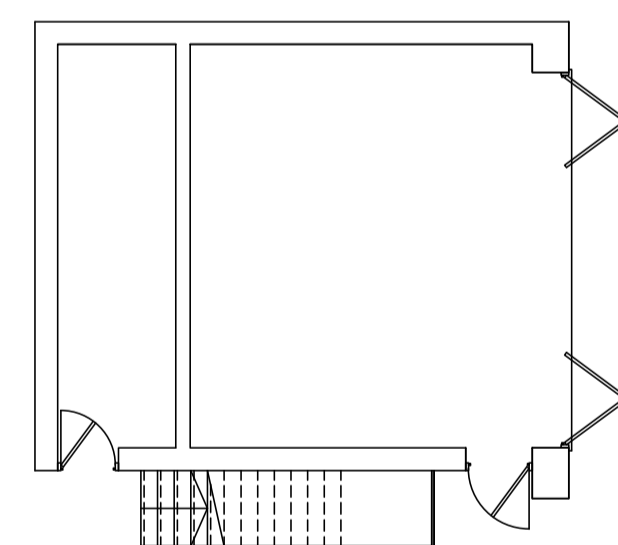

Existing Garage Ground Floor
Scale 1:100 @ A1

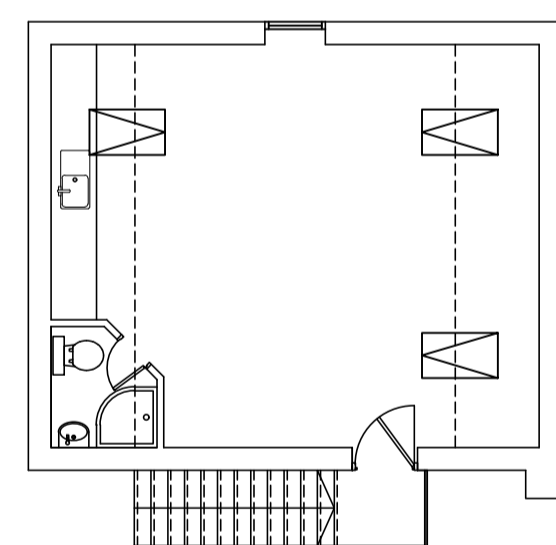


Existing Garage First Floor
Scale 1:100 @ A1

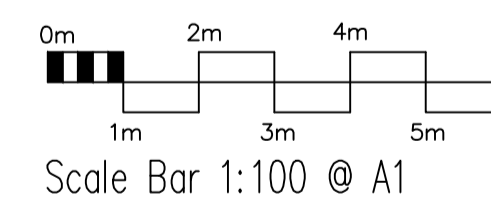

Scale Bar 1:100 @ A1



Location Plan
Scale Bar 1:1250 @ A1

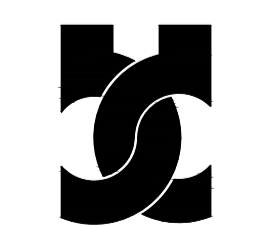PROJECT: Gleneagles Guesthouse 5-6 Clifftown Parade		 BRELEY DESIGN LTD Breley Design Ltd, Harrier House Aviation way, Southend-on-Sea Essex SS2 6LN, England. Telephone: +44 (0)1702 541300 Facsimile: +44 (0)1702 543123 Email: info@breleydesign.com
TITLE: Existing Layouts		
SCALE: 1:100 @ A1	DATE: DEC 20	
Drawing No: 1436-01	REV: B	

Copyright of this drawing shall remain the property of Breley Design Limited. It may not be used in whole or part by any other parties for any other purpose without prior consent. All dimensions to be checked on site and any discrepancies reported to Breley Design Limited before work commences.