



Proposed Lower Ground Floor
Scale 1:100 @ A1

==== Denotes existing structure to be demolished and surrounding areas made good

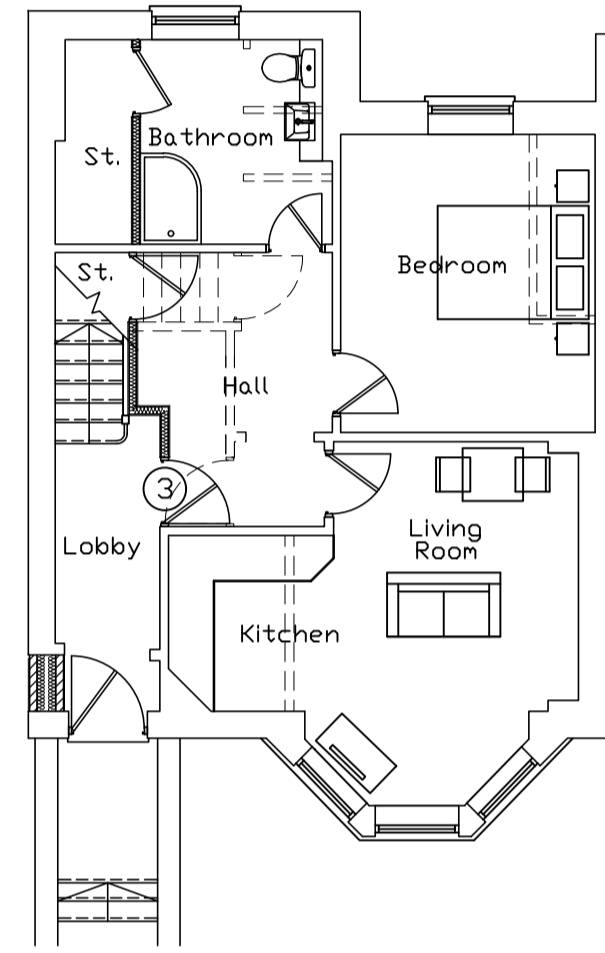


Proposed Ground Floor
Scale 1:100 @ A1

==== Denotes existing structure to be demolished and surrounding areas made good

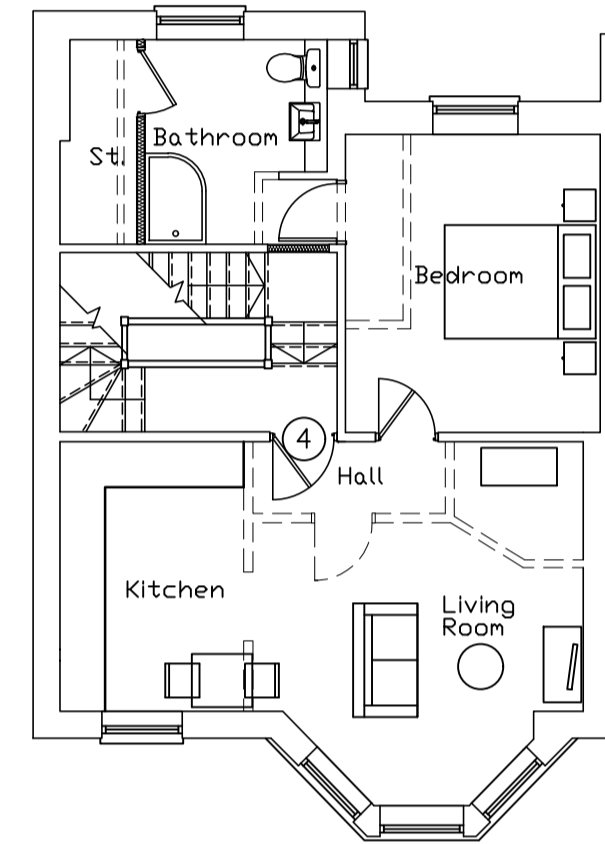


Proposed First Floor
Scale 1:100 @ A1

==== Denotes existing structure to be demolished and surrounding areas made good

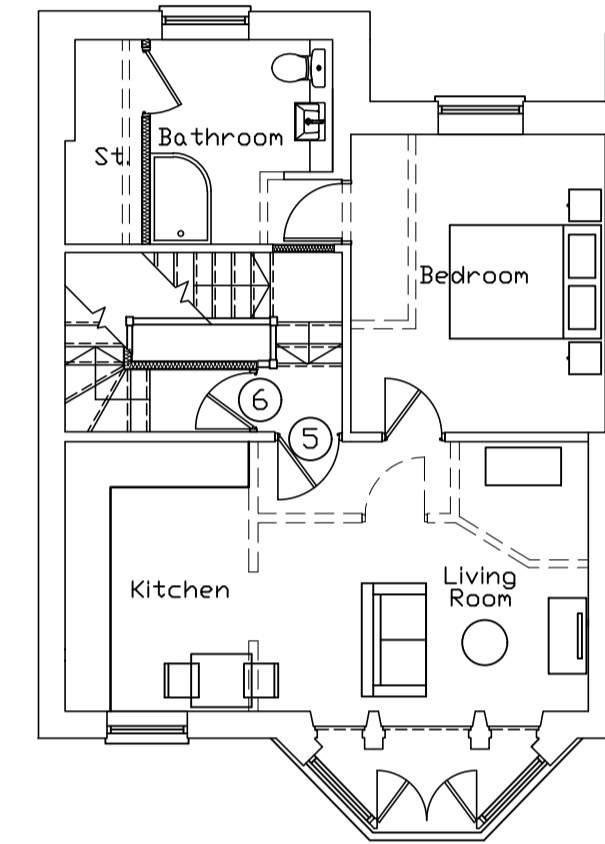


Proposed Second Floor
Scale 1:100 @ A1

==== Denotes existing structure to be demolished and surrounding areas made good

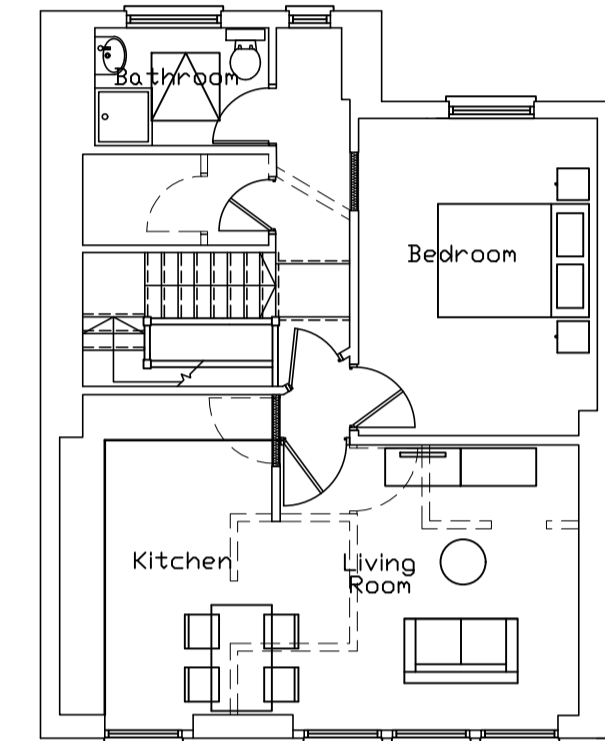


Proposed Third Floor
Scale 1:100 @ A1

==== Denotes existing structure to be demolished and surrounding areas made good

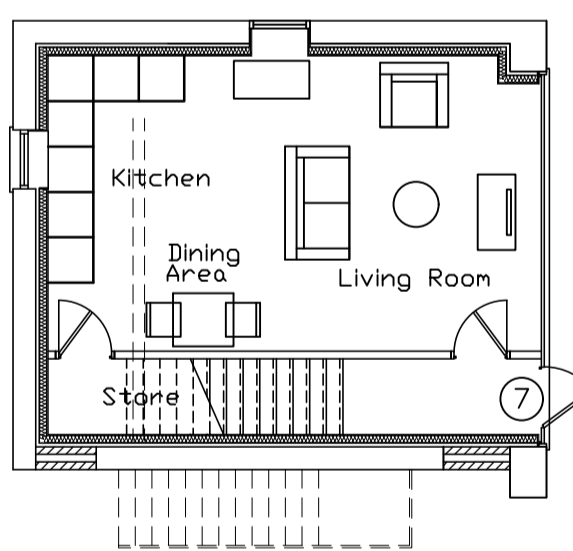


Proposed Ground Floor
Scale 1:100 @ A1


==== Denotes existing structure to be demolished and surrounding areas made good

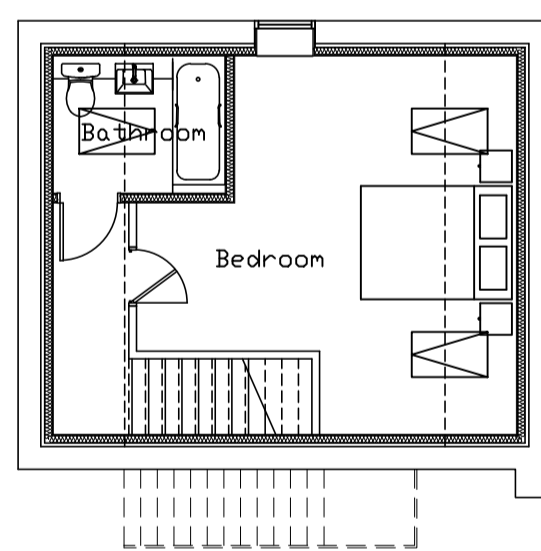

Proposed First Floor
Scale 1:100 @ A1

==== Denotes existing structure to be demolished and surrounding areas made good

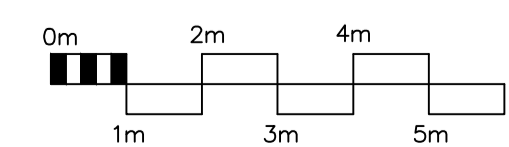

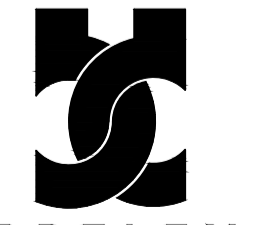PROJECT: Gleneagles Guesthouse 5-6 Clifftown Parade		 BRELEY DESIGN LTD <small>Breley Design Ltd, Harrier House Aviation way, Southend-on-Sea Essex SS2 6UN, England Telephone: +44 (0)1702 541300 Facsimile: +44 (0)1702 543123 Email: info@breleydesign.com</small>
TITLE: Proposed Layouts		
SCALE: 1:100 @ A1	DATE: Jan 21	
Drawing No. 1436-02	REV. G	
<small>Copyright of this drawing shall remain the property of Breley Design Limited. It may not be used in whole or part by any other parties for any other purpose without prior consent. All dimensions to be checked on site and any discrepancies reported to Breley Design Limited before work commences.</small>		