


Contractors are to check all levels and dimensions before work is put in hand, and any discrepancies are to be referred to the architects

This drawing is the property of LAP Architects + Interior Designers Ltd. and must not be copied or reproduced in any way in whole or in part without the express permission of LAP Architects + Interior Designers Ltd. Copyright © LAP Architects + Interior Designers Ltd.

P1 02.08.21 Planning Issue ED MH
P2 26.08.21 Red line amended ED MH

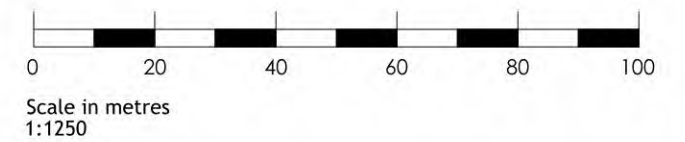

Architects + Interior Designers Limited

123 NEW LONDON ROAD,
CHELMSFORD, ESSEX CM2 0QT

TEL: 01245 269755 FAX: 01245 250310 E-MAIL: admin@lap-architects.co.uk

www.lap-architects.com

CONTRACT: Site at 53 - 57 Sutton Road
Southend- On- Sea
CLIENT: Charterhouse Property Group

DRAWING TITLE: Site Location Plan

DRAWING NO: 9011- P01 P2

SCALE: 1:1250 @ A3 DATE: August 2021

53- 57 Sutton Road Southend