

Contractors are to check all levels and dimensions before work is put in hand, and any discrepancies are to be referred to the architects

REV	DATE	DESCRIPTION	DWN	CHKD
P1	02.08.21	Planning Issue	ED	MH
P2	26.08.21	Red line amended	ED	MH




Existing Side elevation to Guildford Road



Front (North) Elevation


Guildford Road Street Scene 1:200

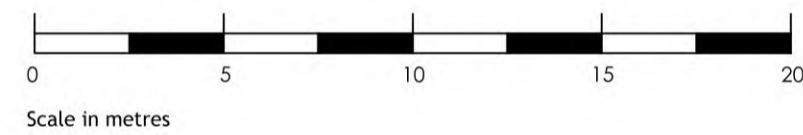

Scale in metres



Guildford Road Street Scene Key 1:500

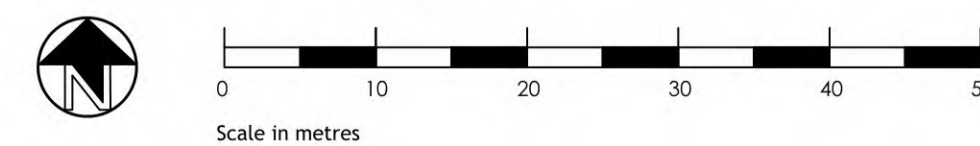

Scale in metres

Planning



Architects + Interior Designers Limited
 123 NEW LONDON ROAD, CHELMSFORD,
 ESSEX, CM2 0QT
 TEL: +44 (0) 1245 269755 FAX: +44 (0) 1245 250310
 E-MAIL: admin@lap-architects.co.uk
www.lap-architects.com

project
Site at 53 - 57 Sutton Road
Southend-on-Sea
Essex

client
Charterhouse Property Group

drawing title
Proposed Street Scene
Guildford Road

drawing number 9011 / P40	revision P2
scale 1:200 @ A1	drawn JWE date August 2021

This drawing is the property of LAP Architects + Interior Designers Ltd. and must not be copied or reproduced in any way in whole or in part without the express permission of LAP Architects + Interior Designers Ltd. Copyright © LAP Architects + Interior Designers Ltd.