

Contractors are to check all levels and dimensions before work is put in hand, and any discrepancies are to be referred to the architects

REV	DATE	DESCRIPTION	DWN	CHKD
P1	02.08.21	Planning Issue	ED	MH



Front (North) Elevation


Material Key	
1,	Facing Buff Brick
2,	Profiled Feature Brick
3,	Brick Headers
4,	Aluminum Windows
5,	Metal Railings to Balconies
6,	Metal Gates
7,	Fibre Cement 'Slate' Roof
8,	Stone Parapet Coping




Rear (South) Elevation




Side (West) Elevation

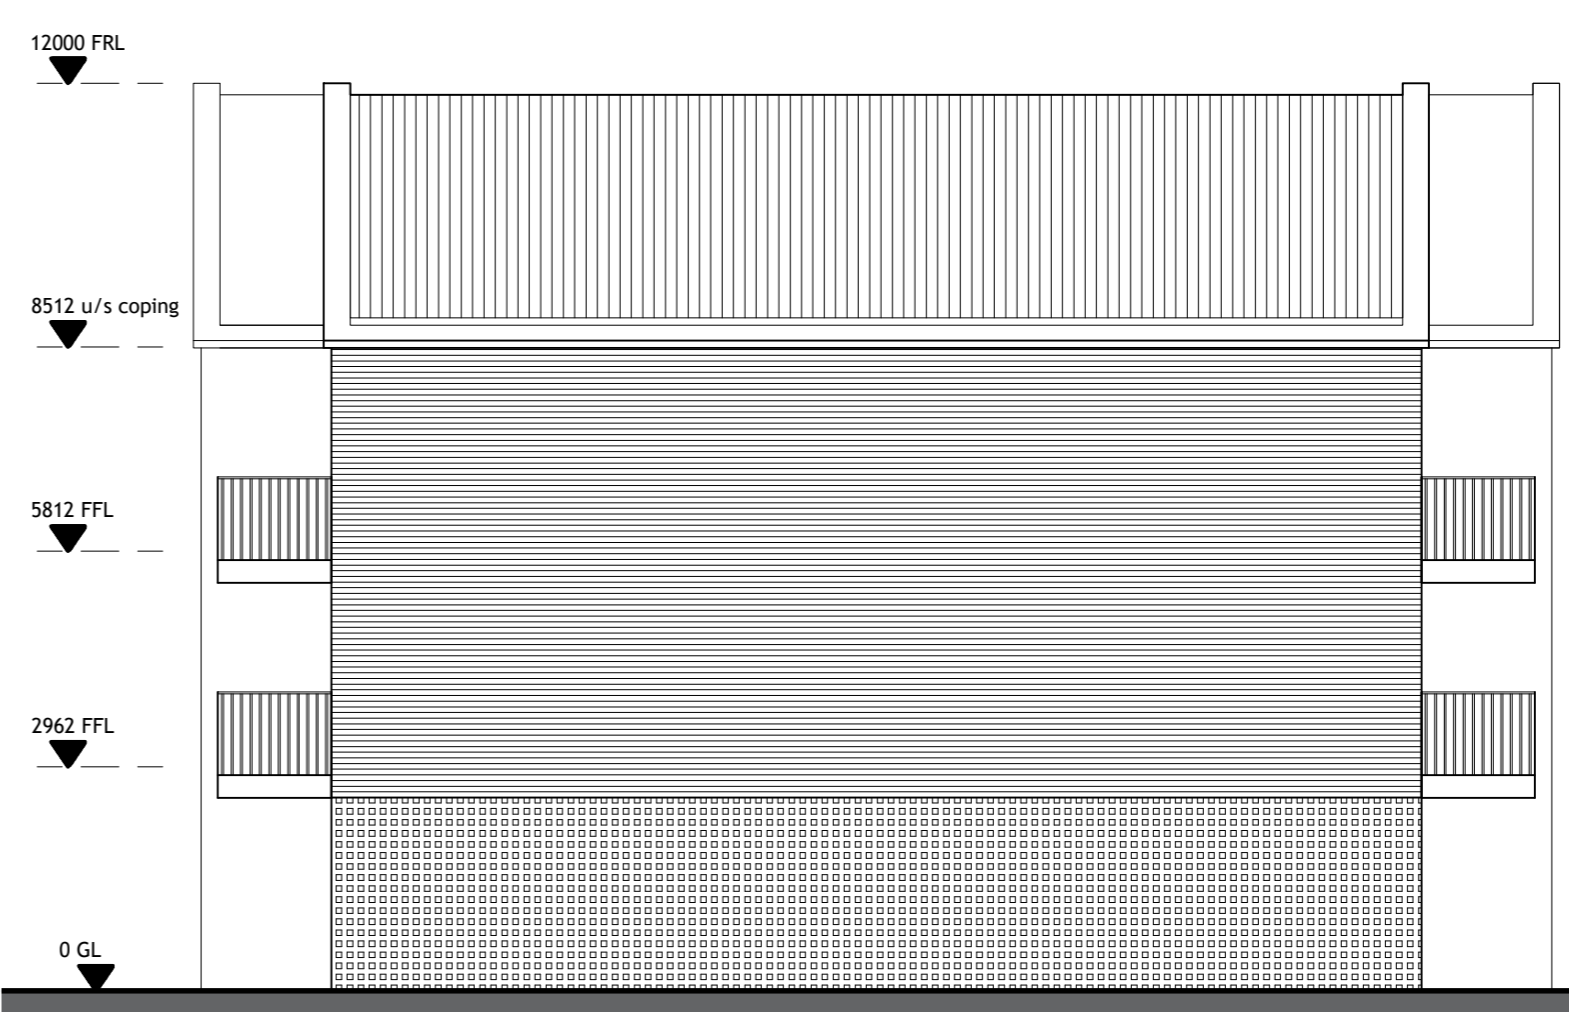

Side (East) Elevation

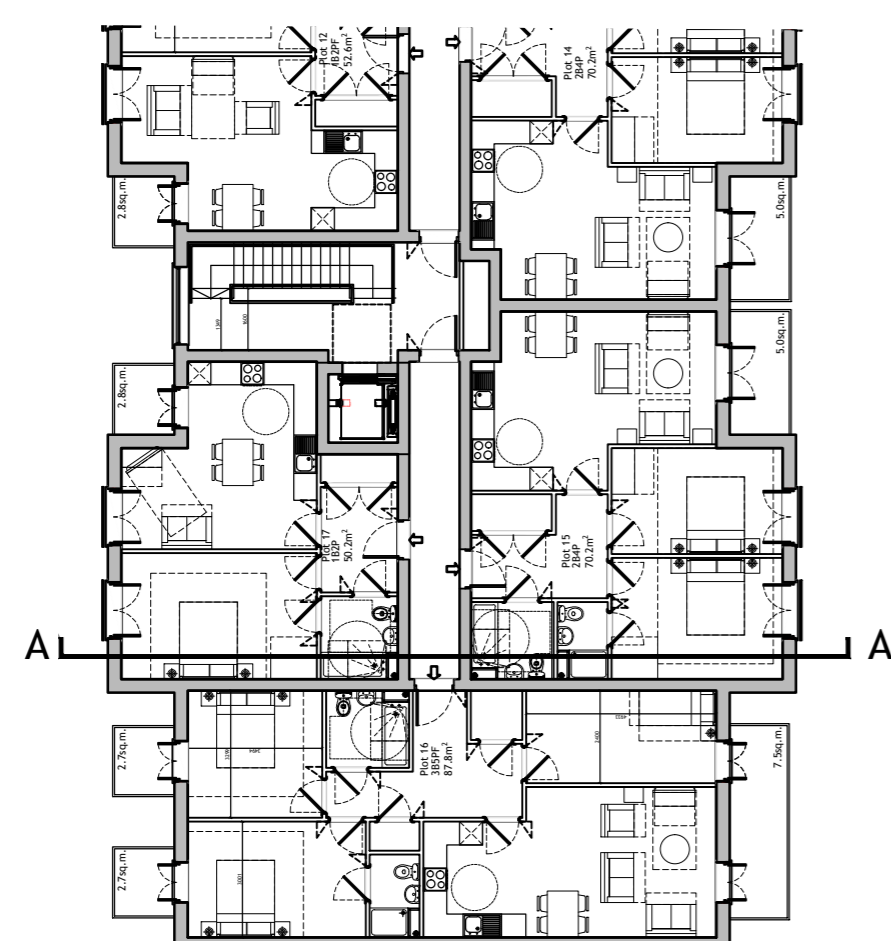

Section Key

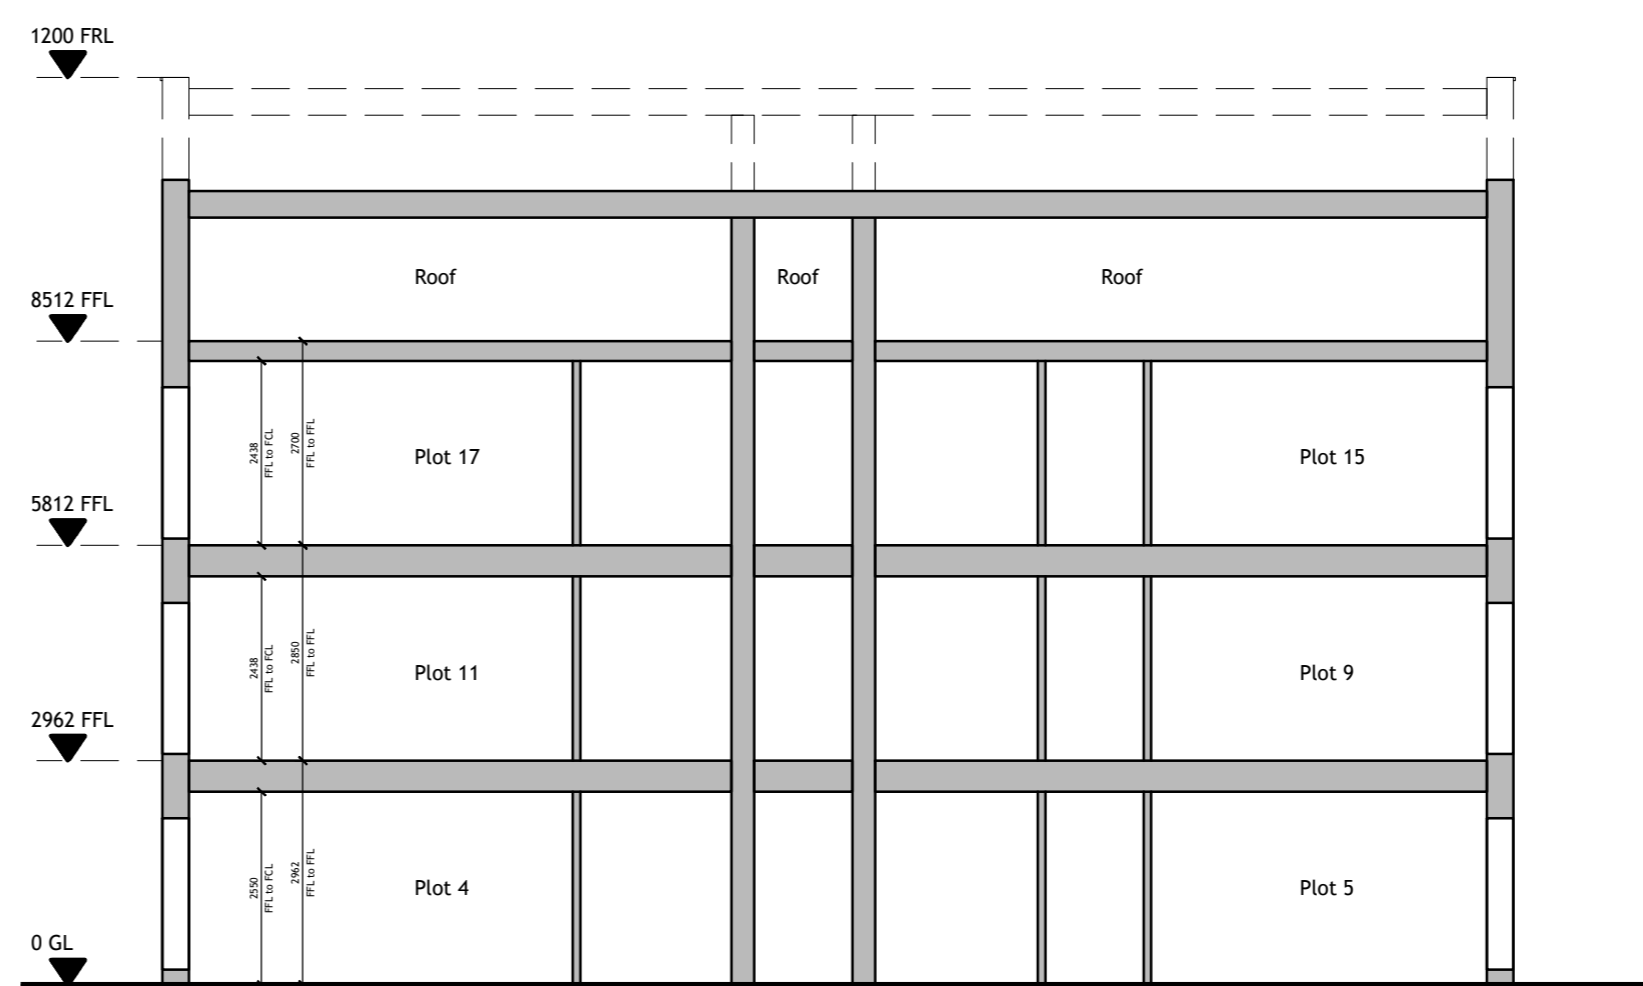

Section AA

## Planning



Architects + Interior Designers Limited  
 123 NEW LONDON ROAD, CHELMSFORD,  
 ESSEX. CM2 0QT  
 TEL: +44 (0) 1245 269755 FAX: +44 (0) 1245 250310  
 E-MAIL: admin@lap-architects.co.uk

[www.lap-architects.com](http://www.lap-architects.com)

project

Site at 53 - 57 Sutton Road  
 Southend-on-Sea  
 Essex


client

Charterhouse Property Group

drawing title

Proposed Flats -  
 Proposed Elevations  
 and Section

drawing number	revision
9011 / P32	P1
scale	drawn
1:100 @ A1	ED
	date
	August 2021

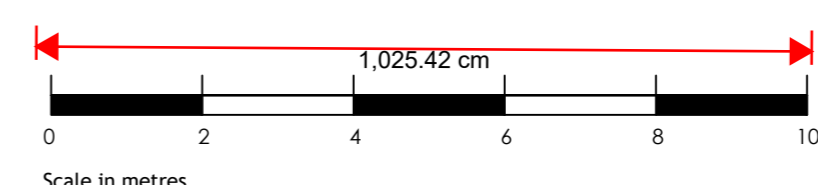

This drawing is the property of LAP Architects + Interior Designers Ltd. and must not be copied or reproduced in any way in whole or in part without the express permission of LAP Architects + Interior Designers Ltd. Copyright © LAP Architects + Interior Designers Ltd.