


Location Plan 366 Rayleigh Road SS9 5PT

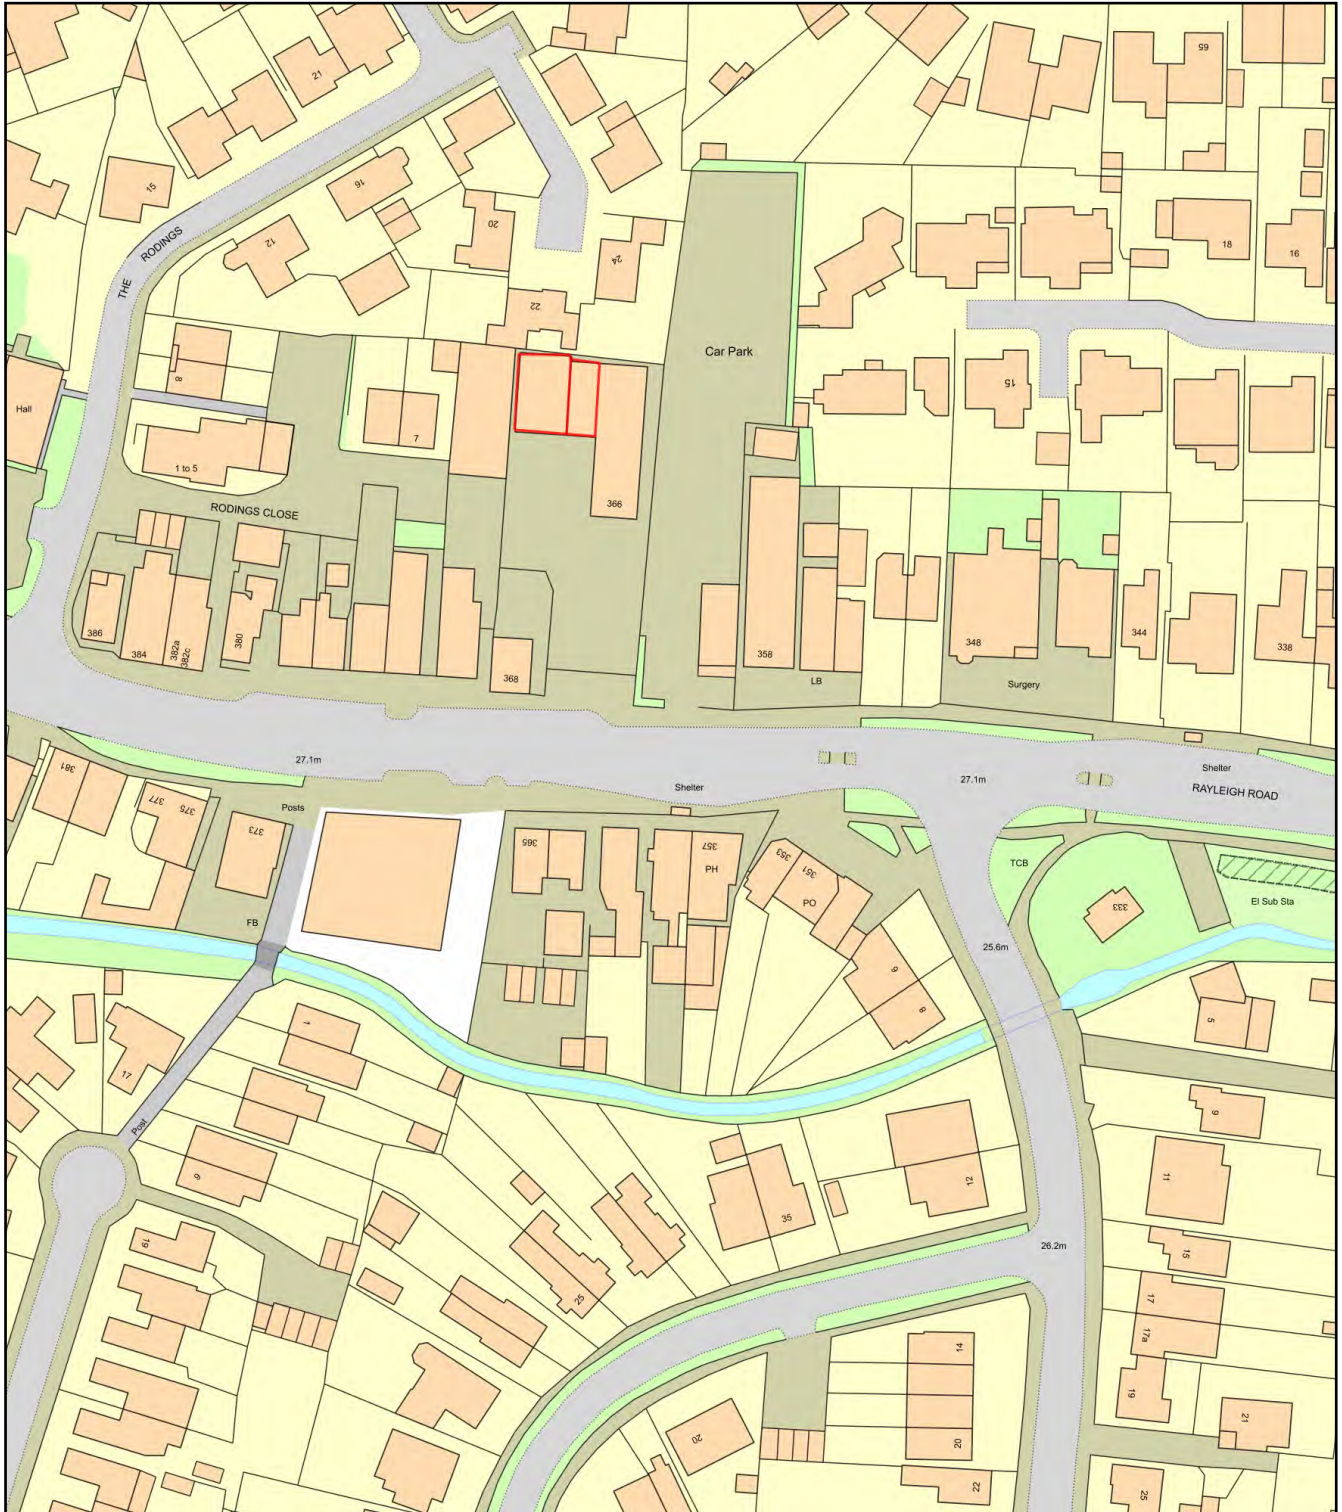

Plan Produced for: KA00731
Date Produced: 26 Oct 2021
Plan Reference Number: TQRQM21299072158977
Scale: 1:1250 @ A4