



Client Name : Mr Michael Good			
Project Title : 11B New Road, Leigh-on-Sea, Essex, SS9 2EA			
Drawing Name : Location Map			
Scale : 1:10000 @ A4	Drawn/Checked: ZAH/TWS	Status : Application	Rev : -
Date : 19 January 2022	Plot Date : 19 January 2022 12:09:30	Dwg No : 21.7663/M001	

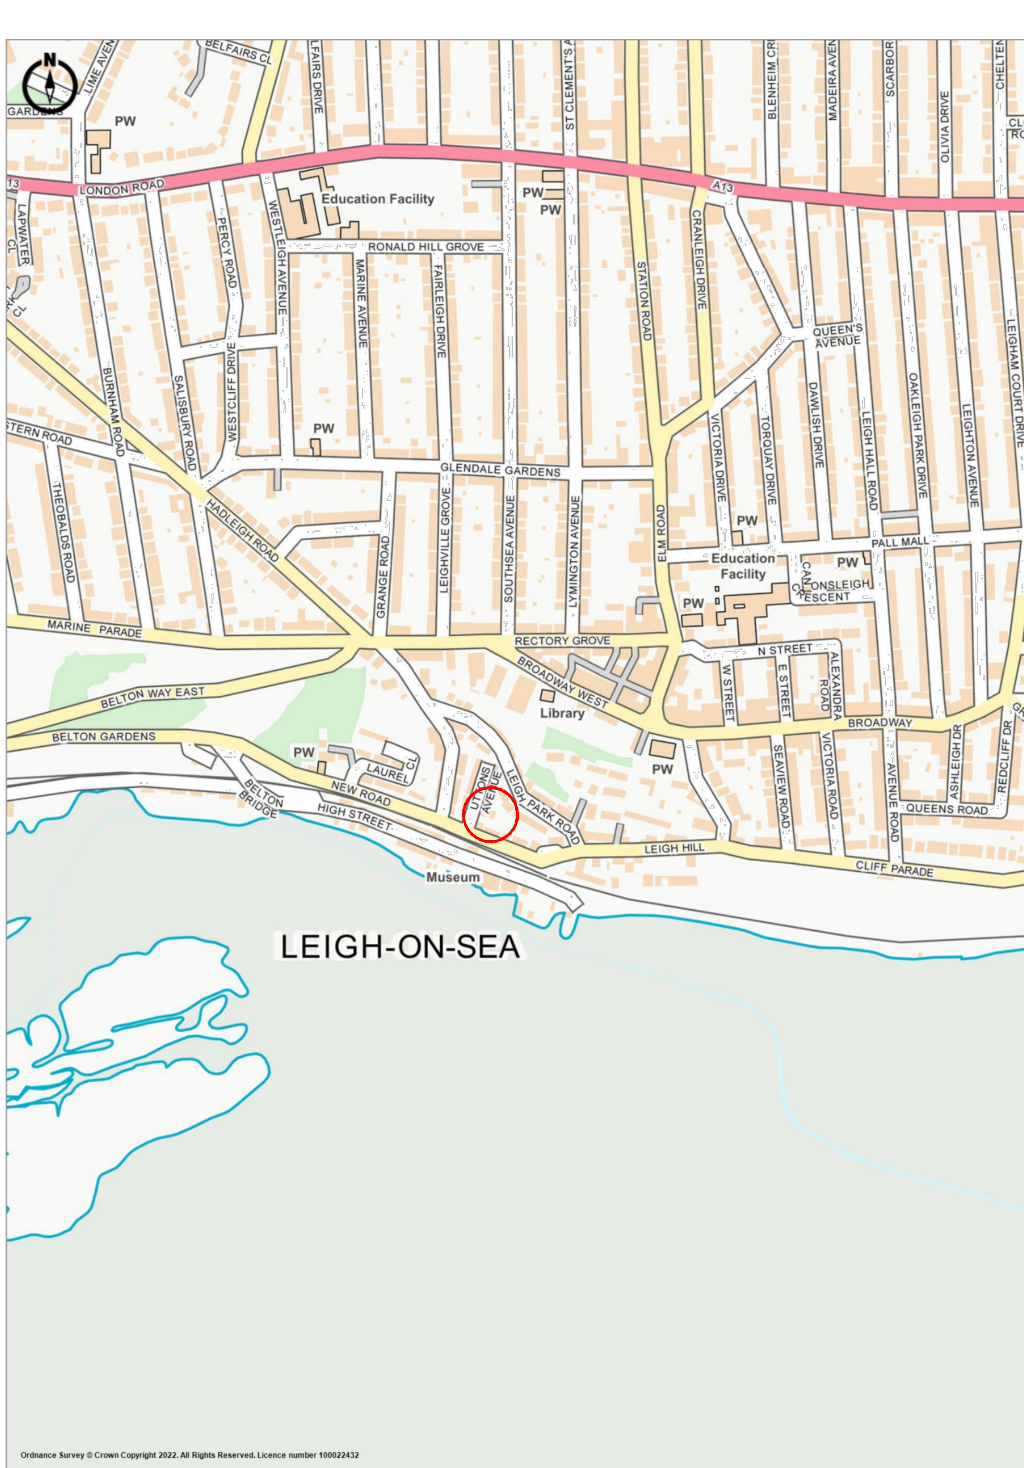


 Ordnance Survey Crown Copyright 2022. All rights reserved.
 Licence number 100022432.
 Plotted Scale - 1:10000. Paper Size – A4

Note:
 The dimensions of the building hereby submitted are as a result of a third party survey and therefore Smart Planning Ltd accepts no responsibility for any discrepancies that may arise. All dimensions should be checked on site before the commencement of any works or ordering of materials. Any discrepancies should be reported to Smart Planning Ltd.



 **Head Office**
 Old School House, Rettendon
 Turnpike, Battlesbridge,
 Essex, SS11 7QL

 **Email** contact@smartplanning.co.uk
 **Website** www.smartplanning.co.uk
 **Phone** 0330 053 6811

No.	Date	Amendment	Initials

© THIS DRAWING IS THE COPYRIGHT OF SMARTPLANNING. This document must not be reproduced in whole or in part without prior permission of Smartplanning Ltd. Registered in England No. 04369649. OS Licence Number 100042413