

This drawing is copyright and shall not be reproduced or used for any other purpose without written permission of the author.
Do not scale from this drawing, use figured dimensions only.

The drawing must be read in conjunction with all other project related drawings and documentation issued by the Architect and Appointed Consultants.


It is the contractor's responsibility to ensure compliance with the Building Regulations. It is the contractor's responsibility to check all dimensions on site, any discrepancy to be reported immediately.

Details and sizes shown are indicative only and are subject to confirmation by the relevant Specialist contractor & sub-contractors.

This drawing is not to be used for Land Registry or sales purposes.

The Author is not responsible for any changes to the drawings as implemented on site without prior approval in writing.


Revision	Date
A	13.11.20
B	05.07.20

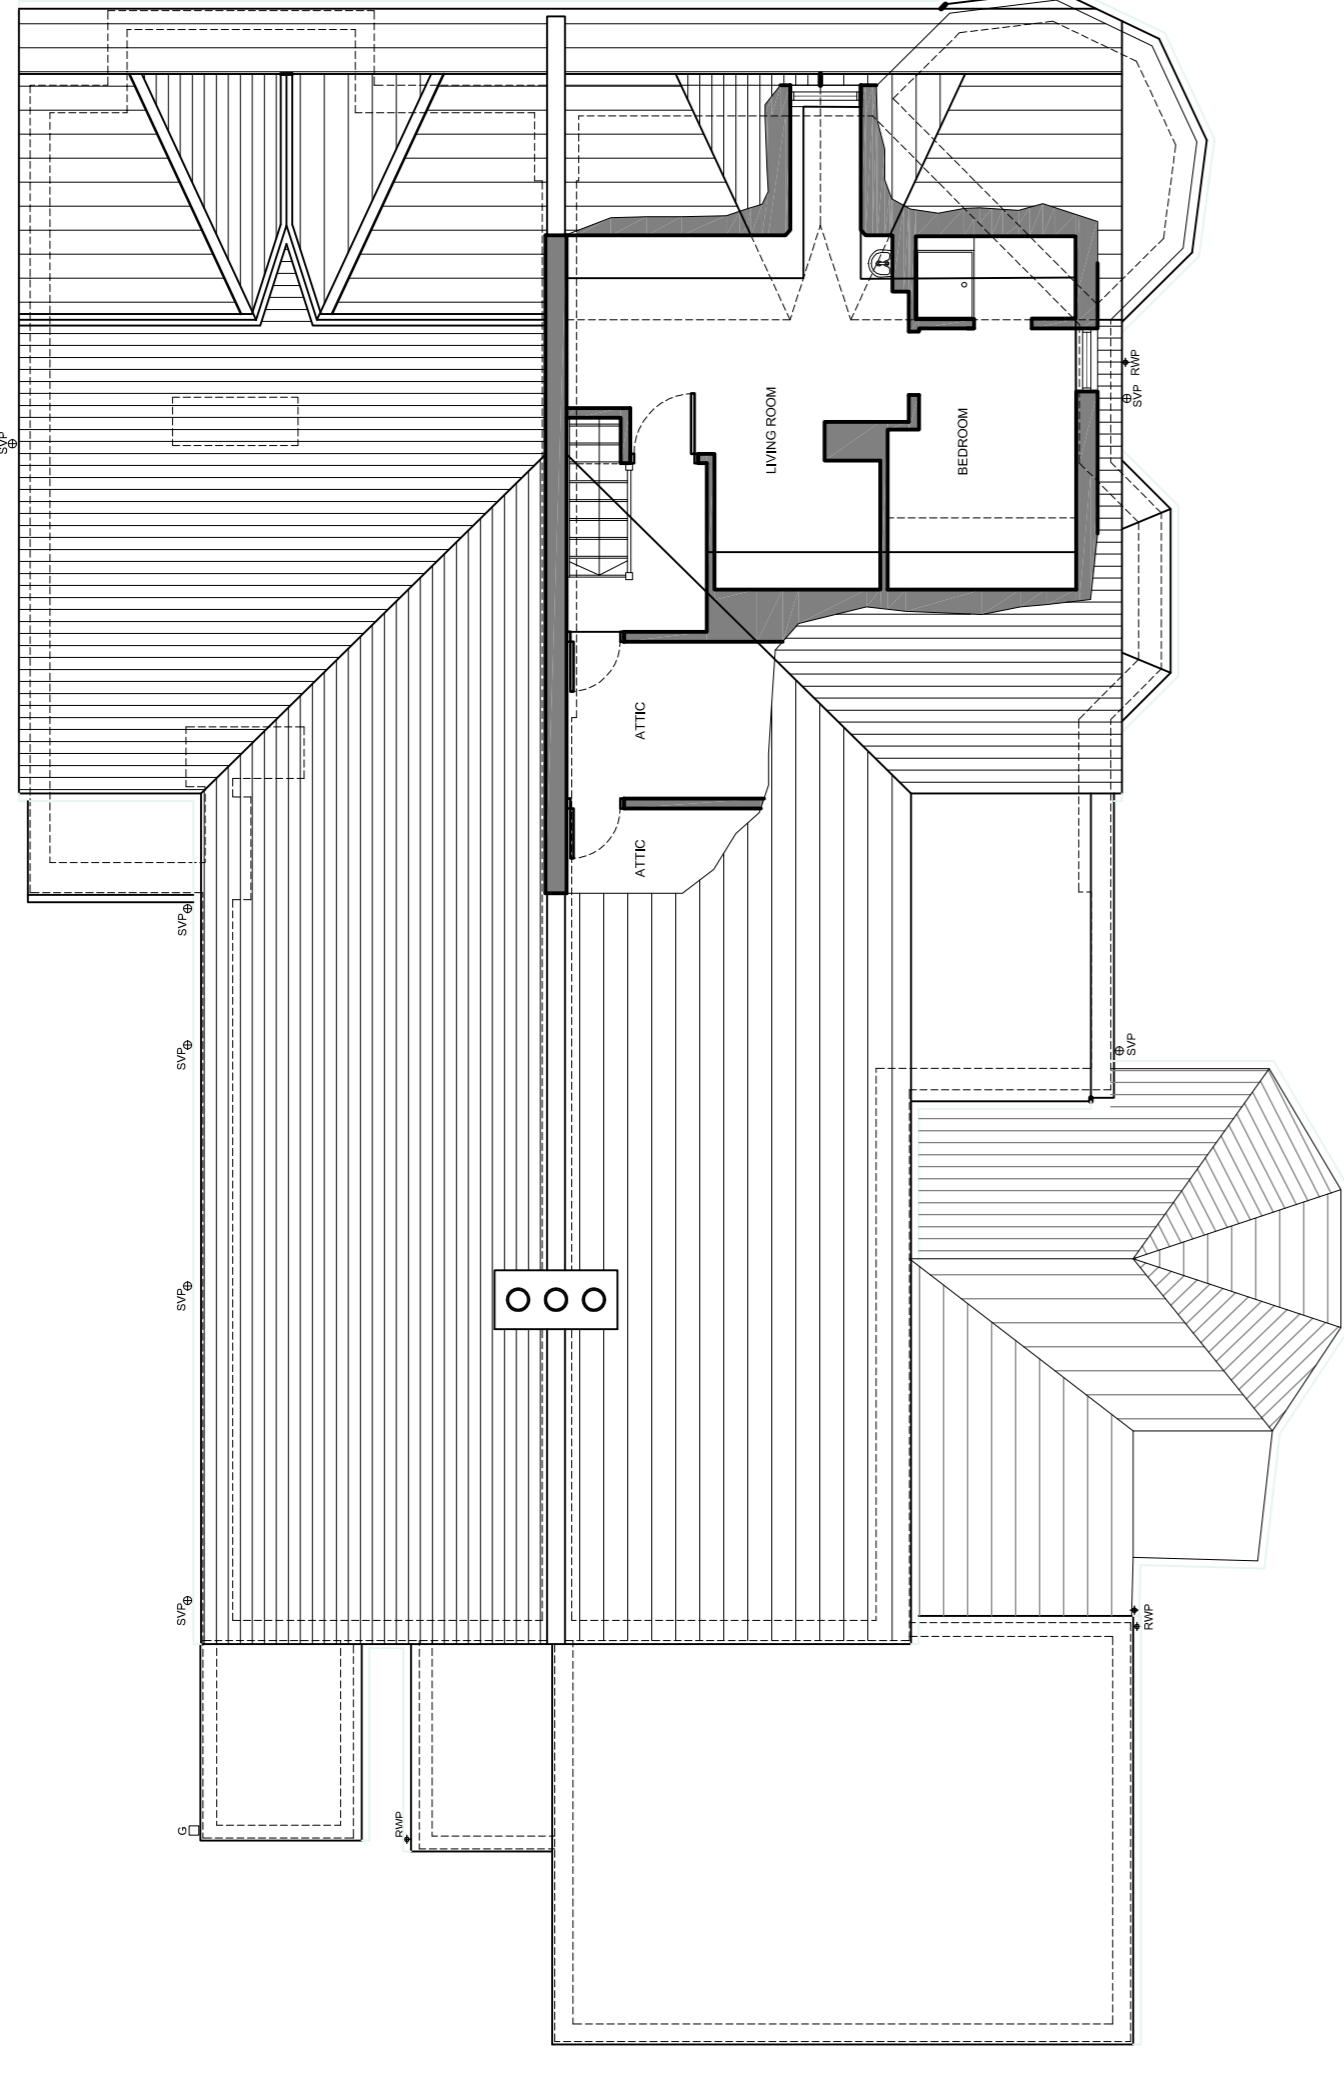

ROOF SPACE PLAN 1:100




EXISTING PLANS

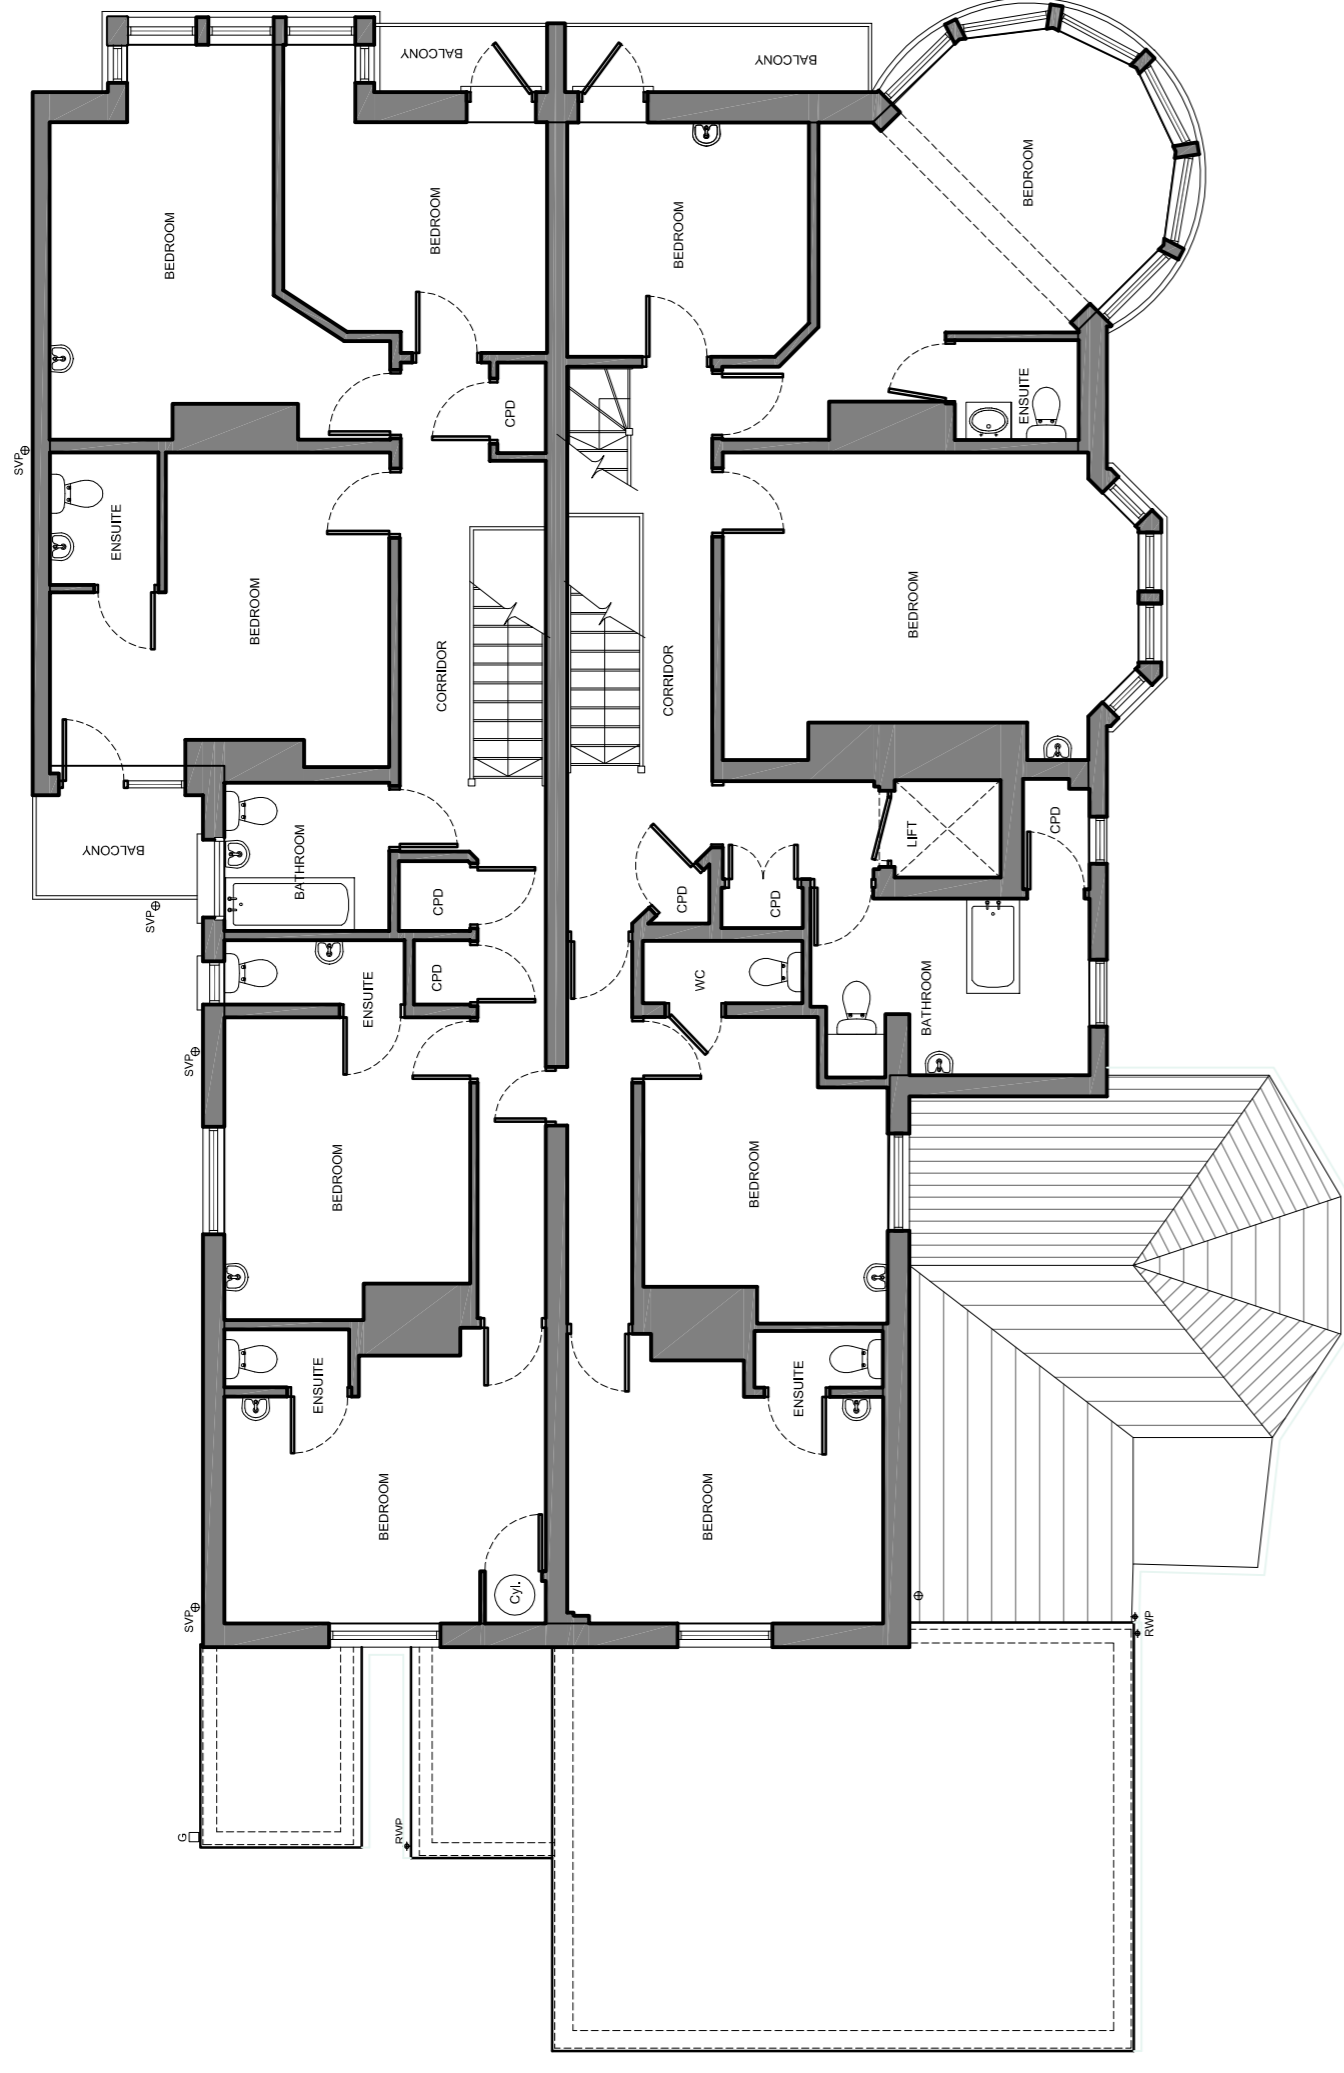

FIRST FLOOR PLAN 1:100



GROUND FLOOR PLAN 1:100

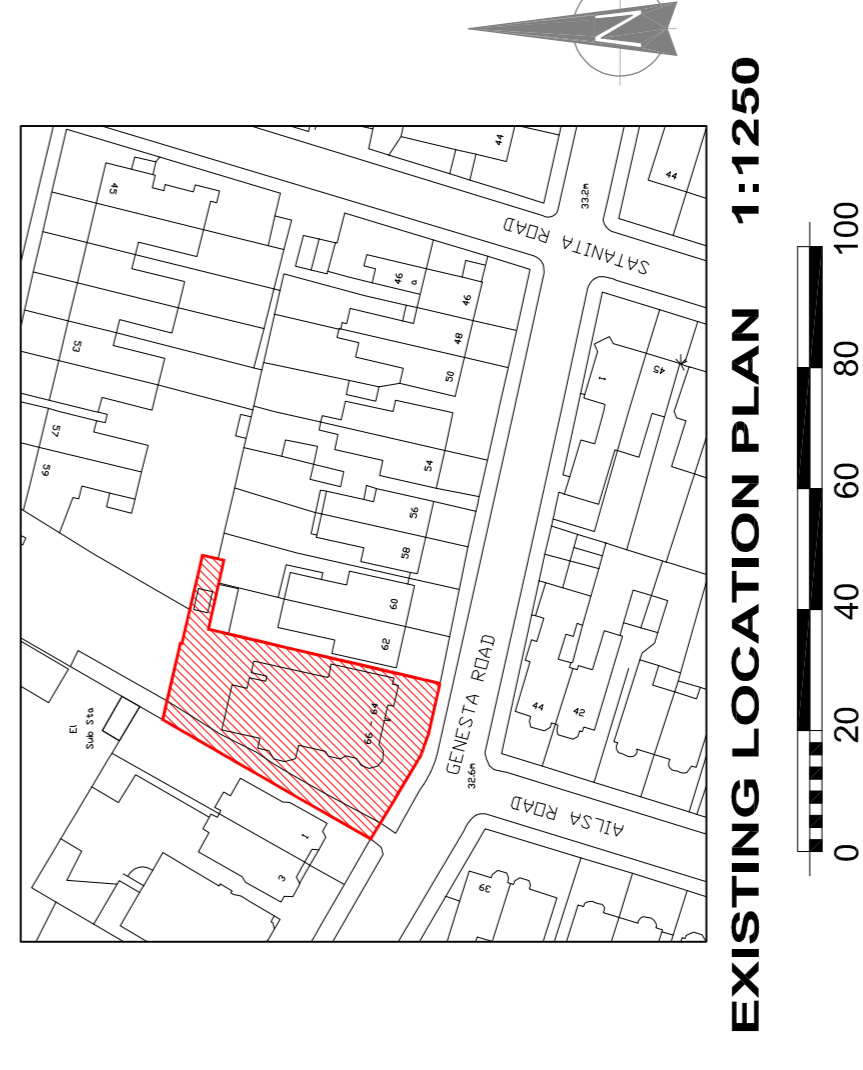

EXISTING LOCATION PLAN 1:1250



knight gratrix architects
suite 1 houses
630-634 london road
westcliff on sea
essex
s-s0 9hw
t 01702 715517
e mail@knightgratrix.com
w www.knightgratrix.com

Client
Mr R Nair
Project
Alisa House
Description
Residential Redevelopment
Existing Plans

Status	Drawn	Date
Planning	nr	09.09.20
Scale	nr	
Job number	1489	
Revision no.	010	
Revision	B	