








Project No:	Drawing No:	Rev:
<b>22-061A</b>	<b>PLP-1-100</b>	<b>B</b>





Project No: **22-061A** Drawing No: **PLP-1-112** Rev:



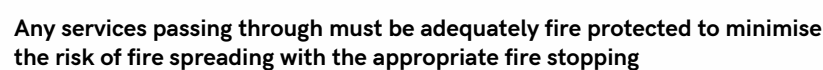

- Bar Serveries

Rev:	Date:	By:	Description
------	-------	-----	-------------



- Fire Blanket
- Fire Alarm Call Point
- Location of Fire Alarm Call Point Signage
- Location of Fire Extinguisher Signage

Type of fire extinguisher to be confirmed by fire engineer. All fire extinguishers to be provided with suitable wall brackets with contractor allowing for fixing all extinguishers to the wall



**FD30(S)SC&VP - 30mins, Smoke Seals, Self Closing with Vision Panel**

**FD60(S)SC - 60mins, Smoke Seals, Self Closing**

**FRG 30/30 - Fire resistance glass,30mins integrity & 30mins insulation**

 - Fire resisting construction - 60min - compartment walls to be carried up through the ceiling to full storey height to maintain the standard of fire resistance. Wall to be taken up to meet the underside of the roof with fire stopping where necessary.

**Any services passing through must be adequately fire protected to minimise the risk of fire spreading with the appropriate fire stopping**

**Please note these Fire Safety Plans are indicative only, final design to fire engineer specification**



- CCTV



- 360 CCTV



- Licensable Activities



- Trade



- Seating



- Bar Serveries



**Premises Licence Plan - Third Floor**  
1 : 100

[illegible]

Rev:	Date:	By:	Description:
------	-------	-----	--------------

**bga** architects

RIBA   
Chartered Practice

The Gallery, The Old Gasworks, 43 Progress Road  
Leigh on Sea, Essex, SS9 5PR

QC/V7  
© Copyright Reserved

BGA Architects is the trading name of Bernard Gooding Associates LLP

**Client:**  
Kiwi Community Events CIC

**Project Address:**  
90 High Street, Southend, Essex, SS1 1JN

**Drawing Title:**  
Premises Licence Plan - Third Floor

Status:  
**For Comment Only**

Date: 23/05/22 Drw: JO Chk: RM Scale: 1:100 @ A2

Project No: **22-061A** Drawing No: **PLP-1-114** Rev:

Project No: 22-061A Drawing No: PLP-1-114 Rev: