




SECTION A-1
(Block A-1)

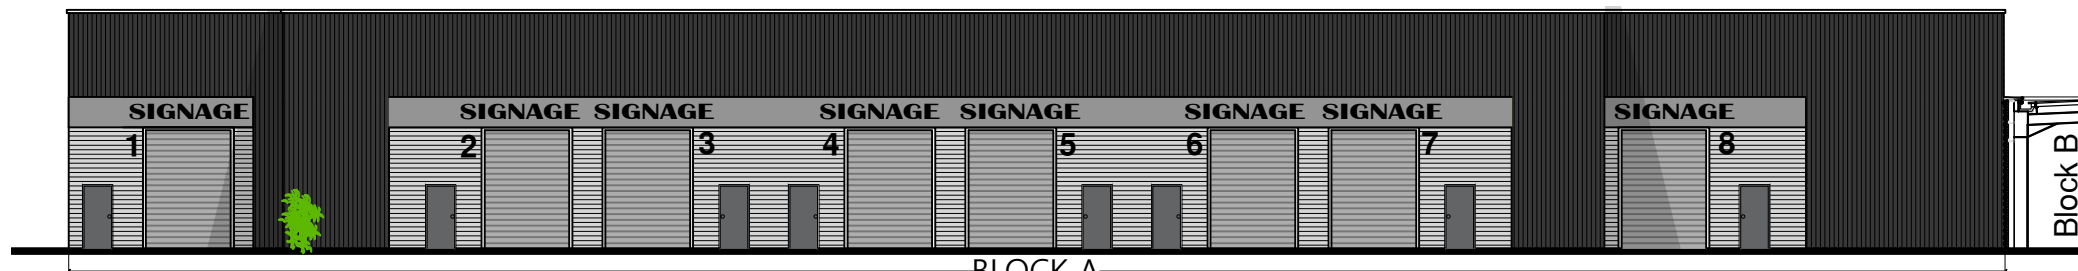


ELEVATION - 1 (Block A - Front)

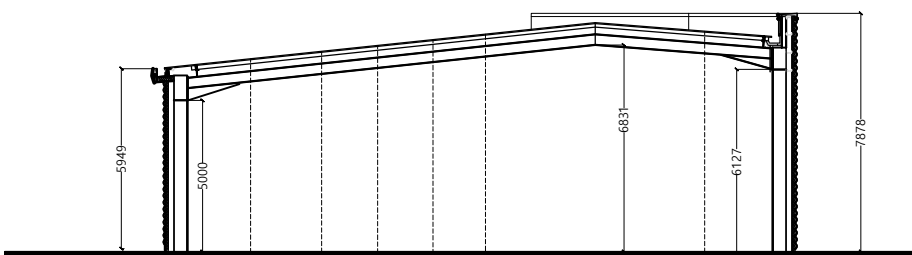


SECTION A-2
(Block A-2)

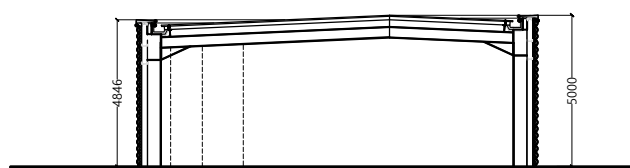

SECTION B-1
(Block B)

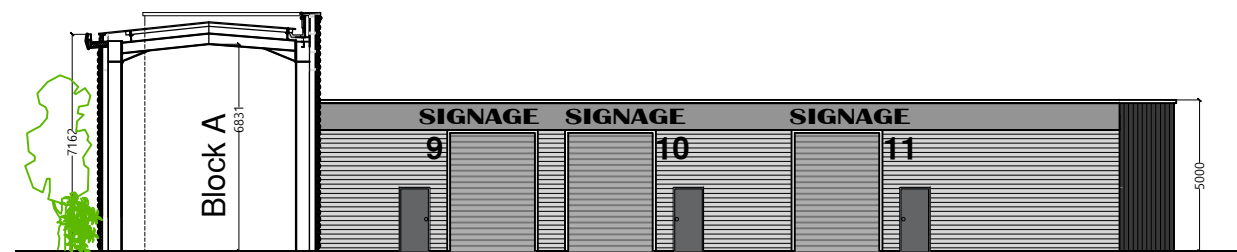


ELEVATION - 2 (Block B - Front)

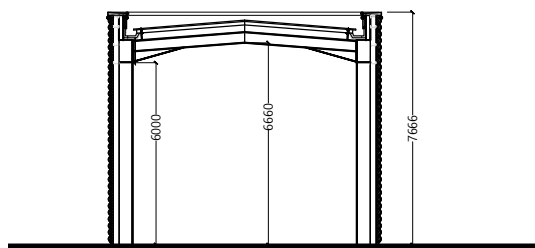


SECTION C-1
(Block C)



ELEVATION - 3 (Block C - Front)

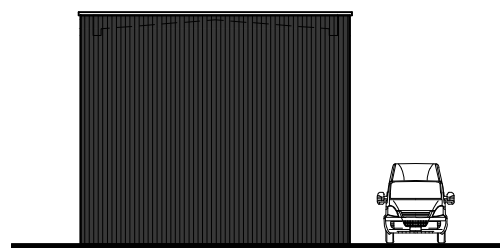

ELEVATION - 4 (Block C & A)

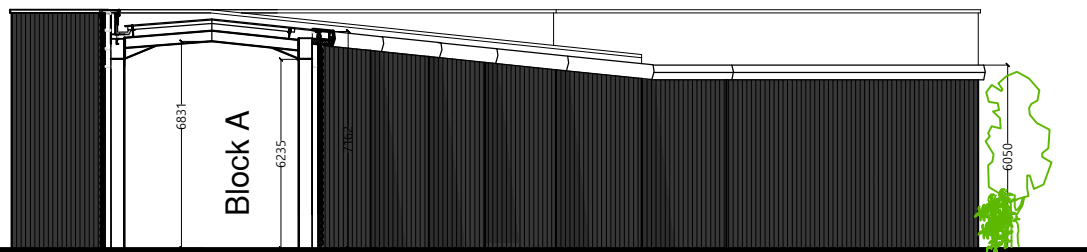

BLOCK A

KEY TO ELEVATIONS

