

This drawing is copyright and shall not be reproduced nor used for any other purpose without written permission of the author.
Do not scale from this drawing, use figured dimensions only.

The drawing must be read in conjunction with all other project related drawings and documentation issued by the Architect and Appointed Consultants.




It is the contractor's responsibility to ensure compliance with the Building Regulations.

This drawing is not to be used for Land Registry or sales purposes.

The Author is not responsible for any changes to the drawings as implemented on site without prior approval in writing.

Revisions

Date:

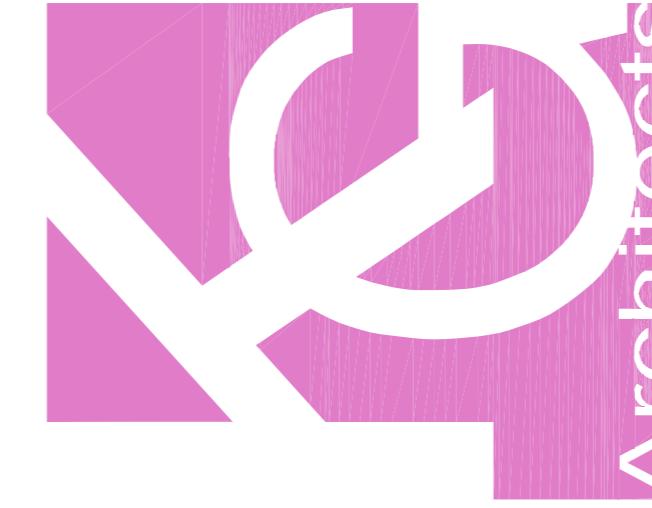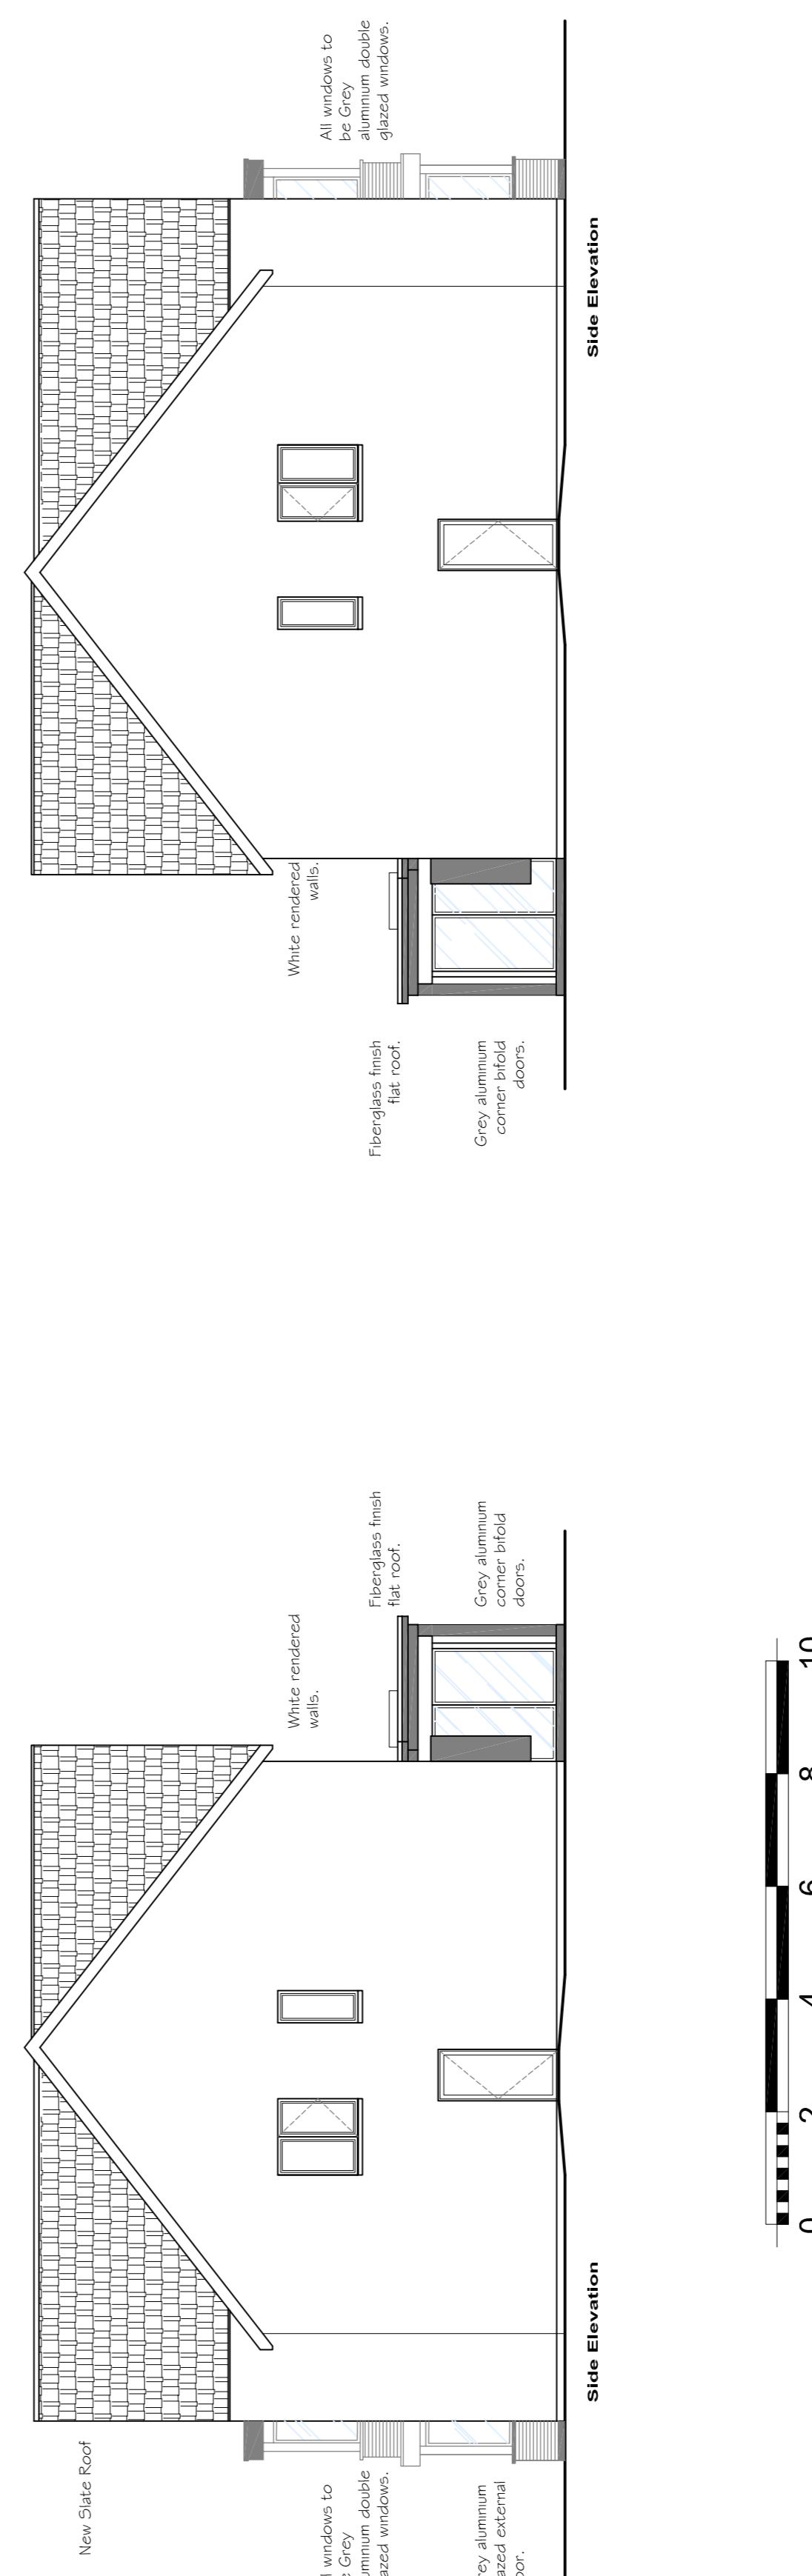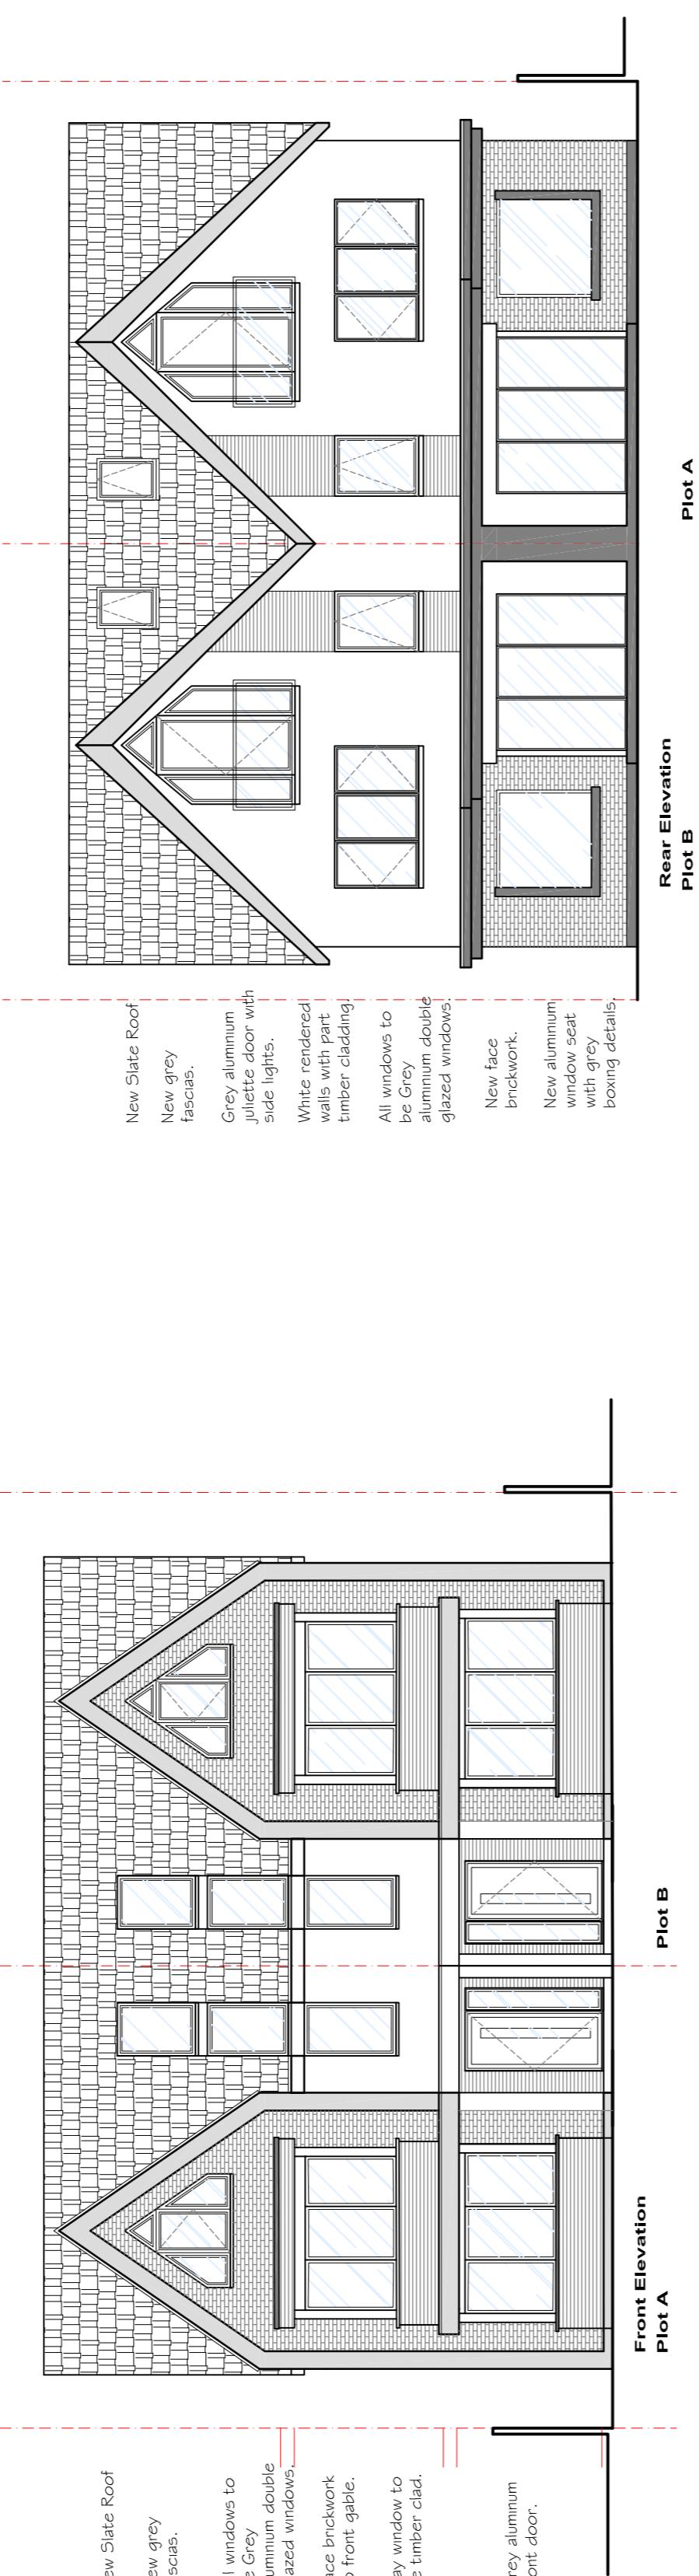

knights gratrix architects

suite 1
royce house
63c-63d london road
westcliff on sea
essex
ss0 9lw

t 01702 715517

e mail@knightgratrix.com
w www.knightgratrix.com

Bedrok Developments Ltd
Project: 28 Belfairs Drive
Description: Proposed Semi Detached Dwellings
Proposed Elevations

Status:	Planning	Date:	26/05/22
Client:	Bedrok Developments Ltd	Scale:	1:50/100
Project:	28 Belfairs Drive	Drawn:	mt
Description:	Proposed Semi Detached Dwellings	Drawing no.:	1622
Proposed Elevations		Revision:	-