



This drawing is copyright and shall not be reproduced nor used for any other purpose without written permission of the author.  
 Do not scale from this drawing, use figured dimensions only.  
 The drawing must be read in conjunction with all other project related drawings and documentation issued by the Architect and Appointed Consultants.  
 It is the contractor's responsibility to ensure compliance with the Building Regulations.  
 It is the contractor's responsibility to check all dimensions on site, any discrepancy to be reported immediately.  
 Details and sizes shown are indicative only and are subject to confirmation by the relevant Specialist contractor & sub-contractors.  
 This drawing is not to be used for Land Registry or sales purposes.  
 The Author is not responsible for any changes to the drawings as implemented on site without prior approval in writing.

Revision \_\_\_\_\_ Date \_\_\_\_\_

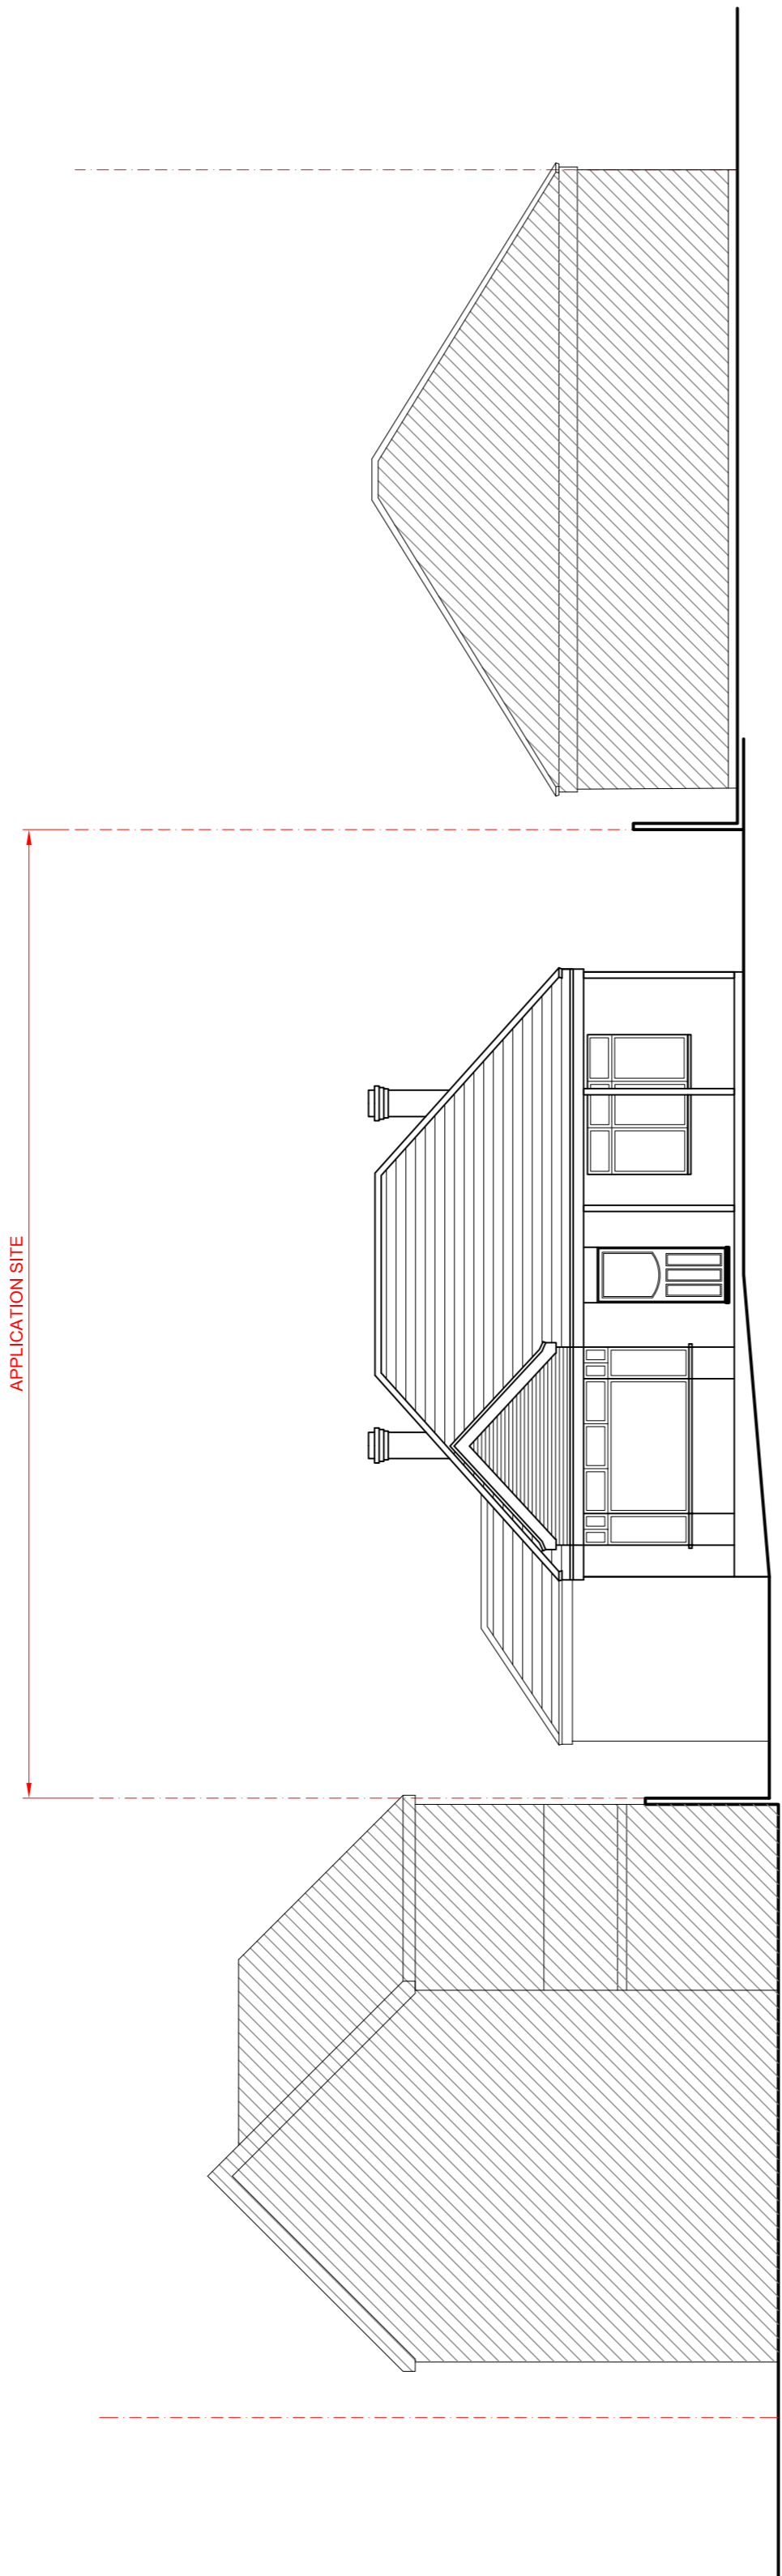

Existing Street Scene

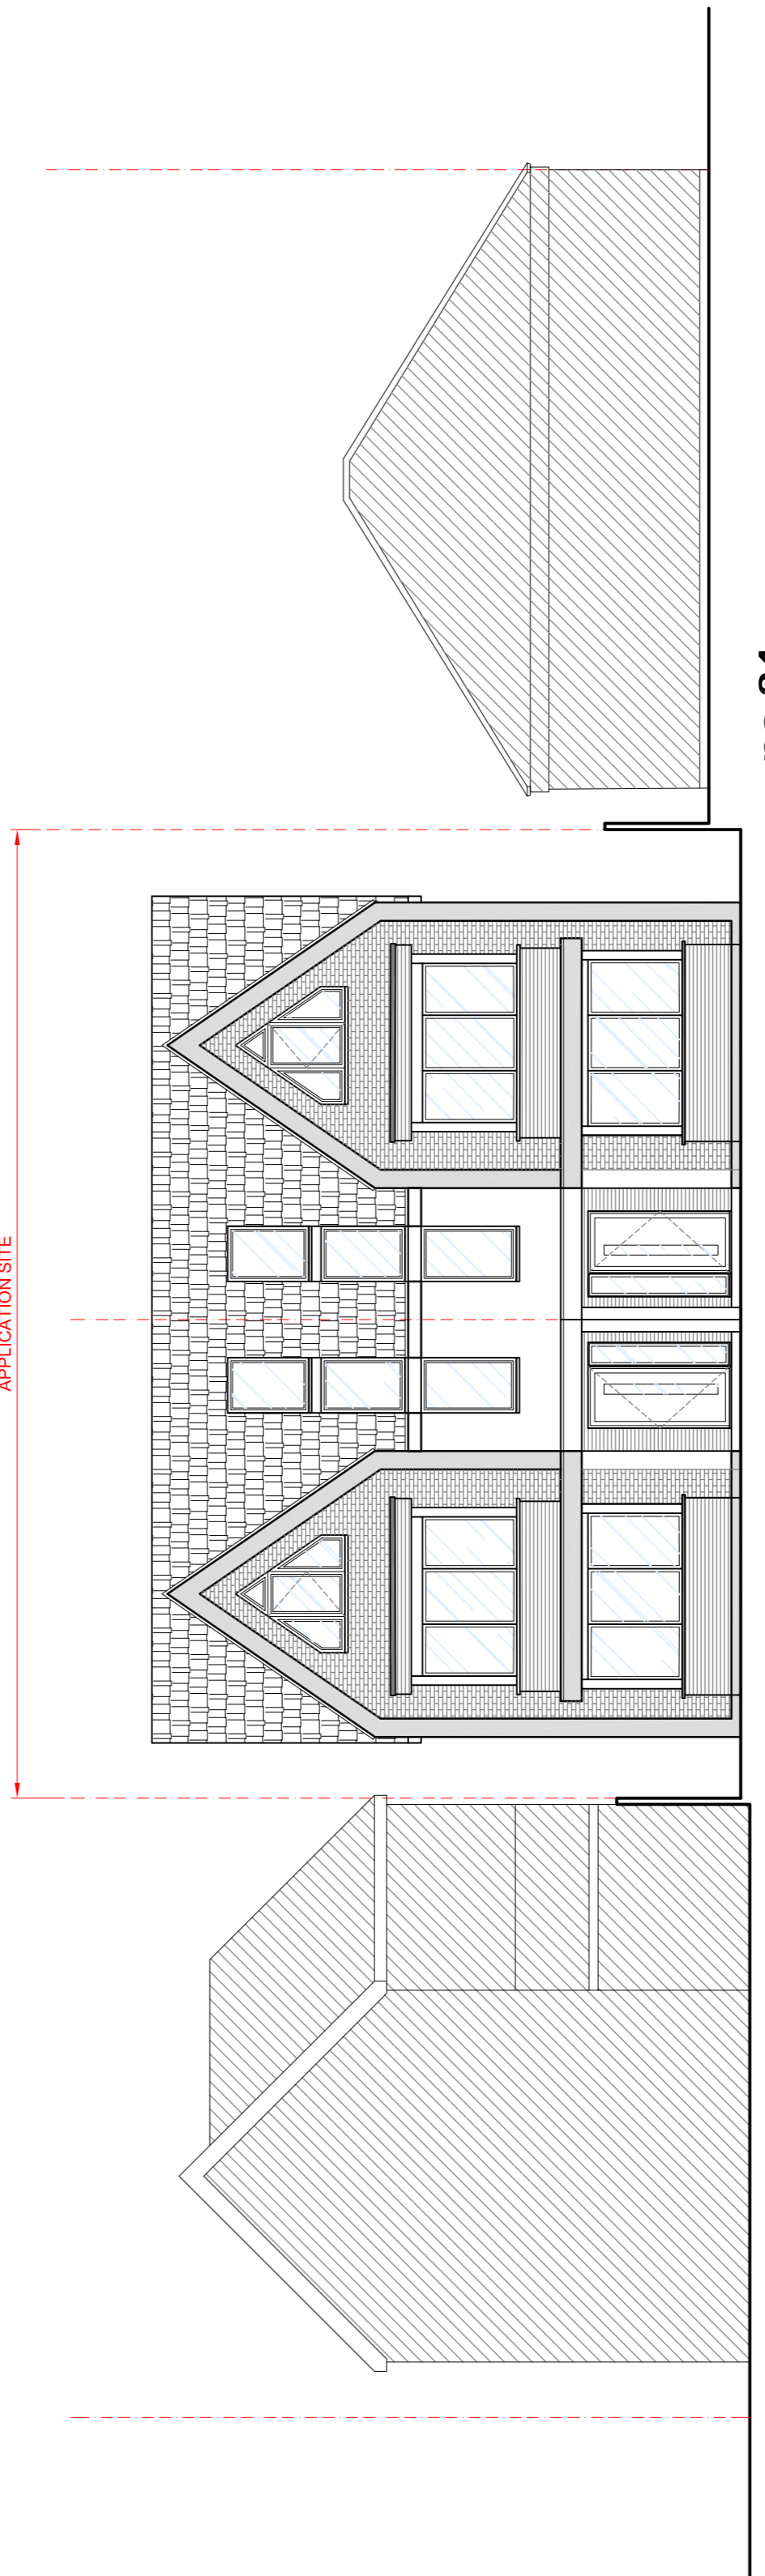

Proposed Street Scene



**knight gratrix architects**  
 suite 1  
 100, hewes  
 630, 634 junction road  
 westcliff on sea  
 essex  
 ss0 9hw  
 t 01702 715517  
 e mail@knightgratrix.com  
 w www.knightgratrix.com

**Client**  
 Bedrok Developments Ltd  
**Project**  
 28 Belfairs Drive  
**Description**  
 Proposed Semi Detached  
 Dwellings  
 Proposed Street Scene

**Status**  
 Planning  
**Scale**  
 1:50/ 100  
**Job number**  
 1622  
**Drawn**  
 mt  
**Date**  
 18.07.22  
**Drawings no.**  
 025  
**Revision**  
 -